

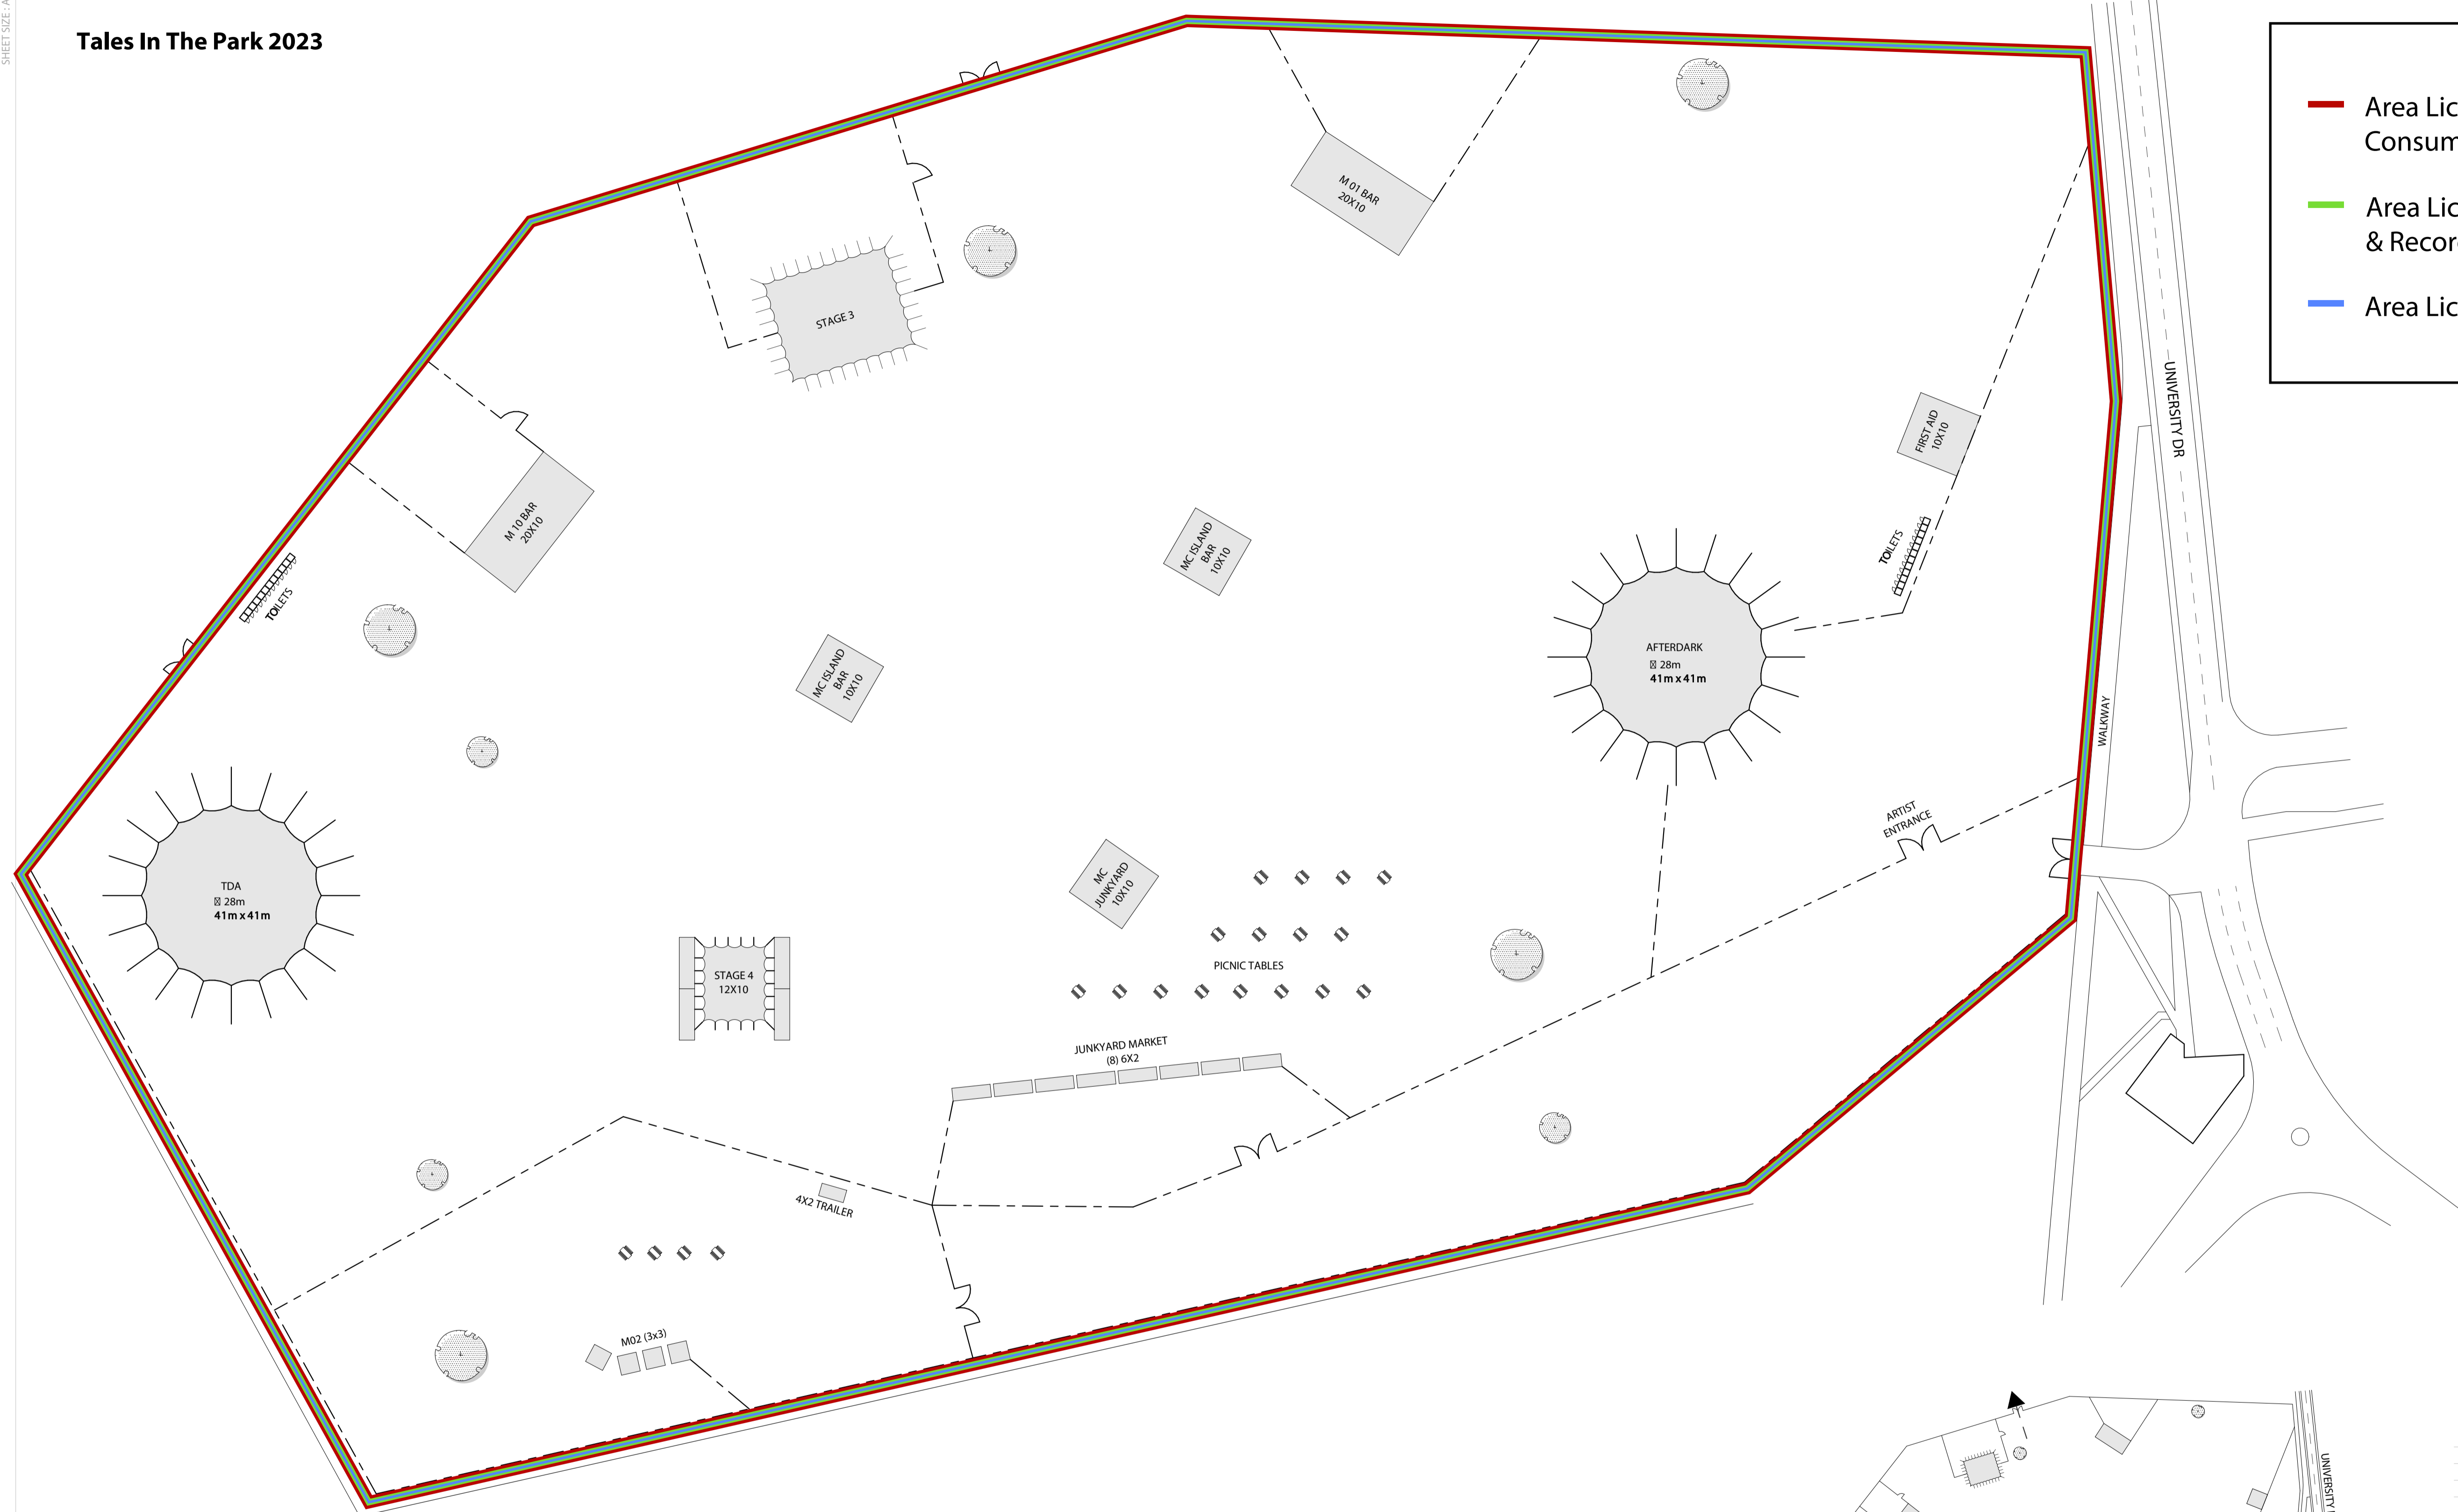


# Tales In The Park 2023

- Area Licensed for Sale & Consumption of Alcohol
- Area Licensed for Live & Recorded Music
- Area Licensed for Dance

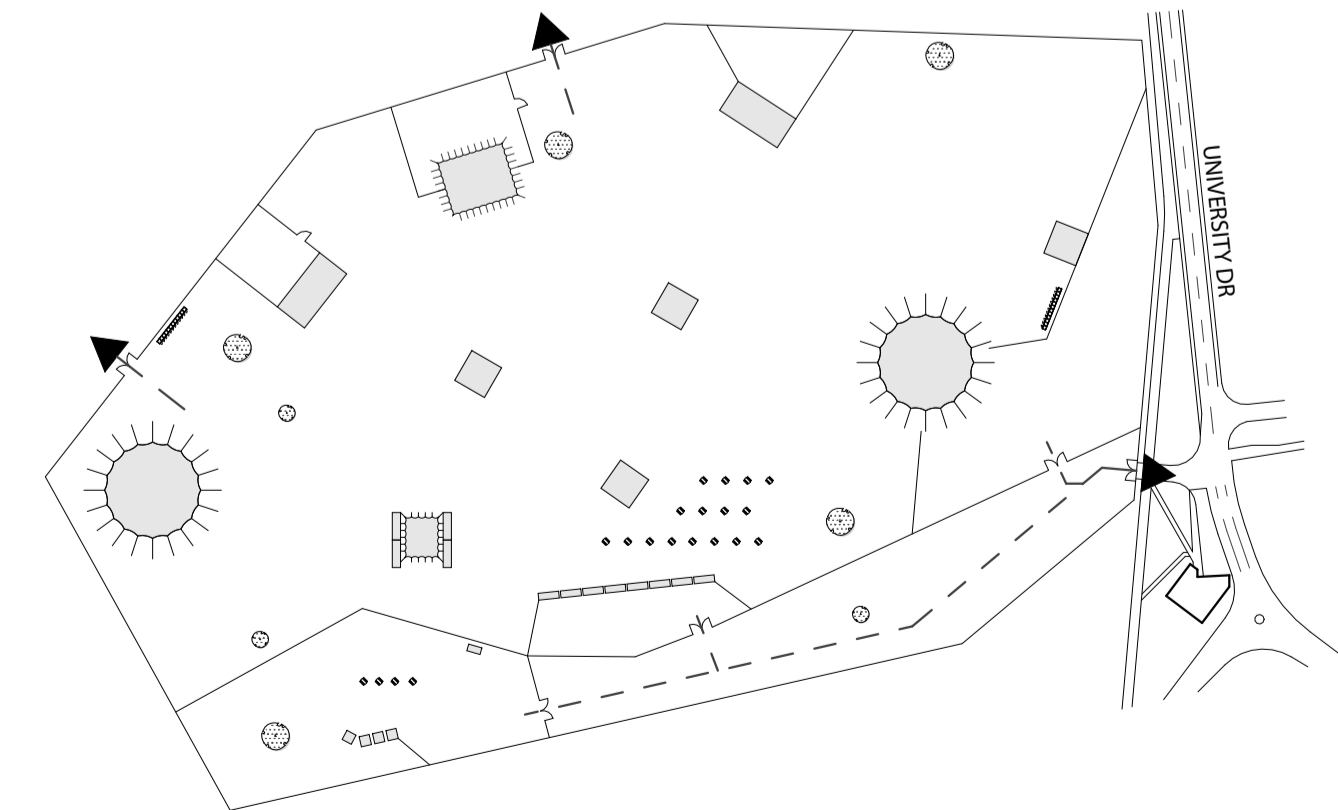

11 SITE PLAN  
SCALE: 1:500

 

22 EGRESS PLAN  
SCALE: 1:2000



REVISION      DATE


PROJECT:  
Earlham park,  
university drive,  
Norwich, nr4 7tj

SITE PLAN

SCALE: As indicated