


## Appendix 4

### Plans

,

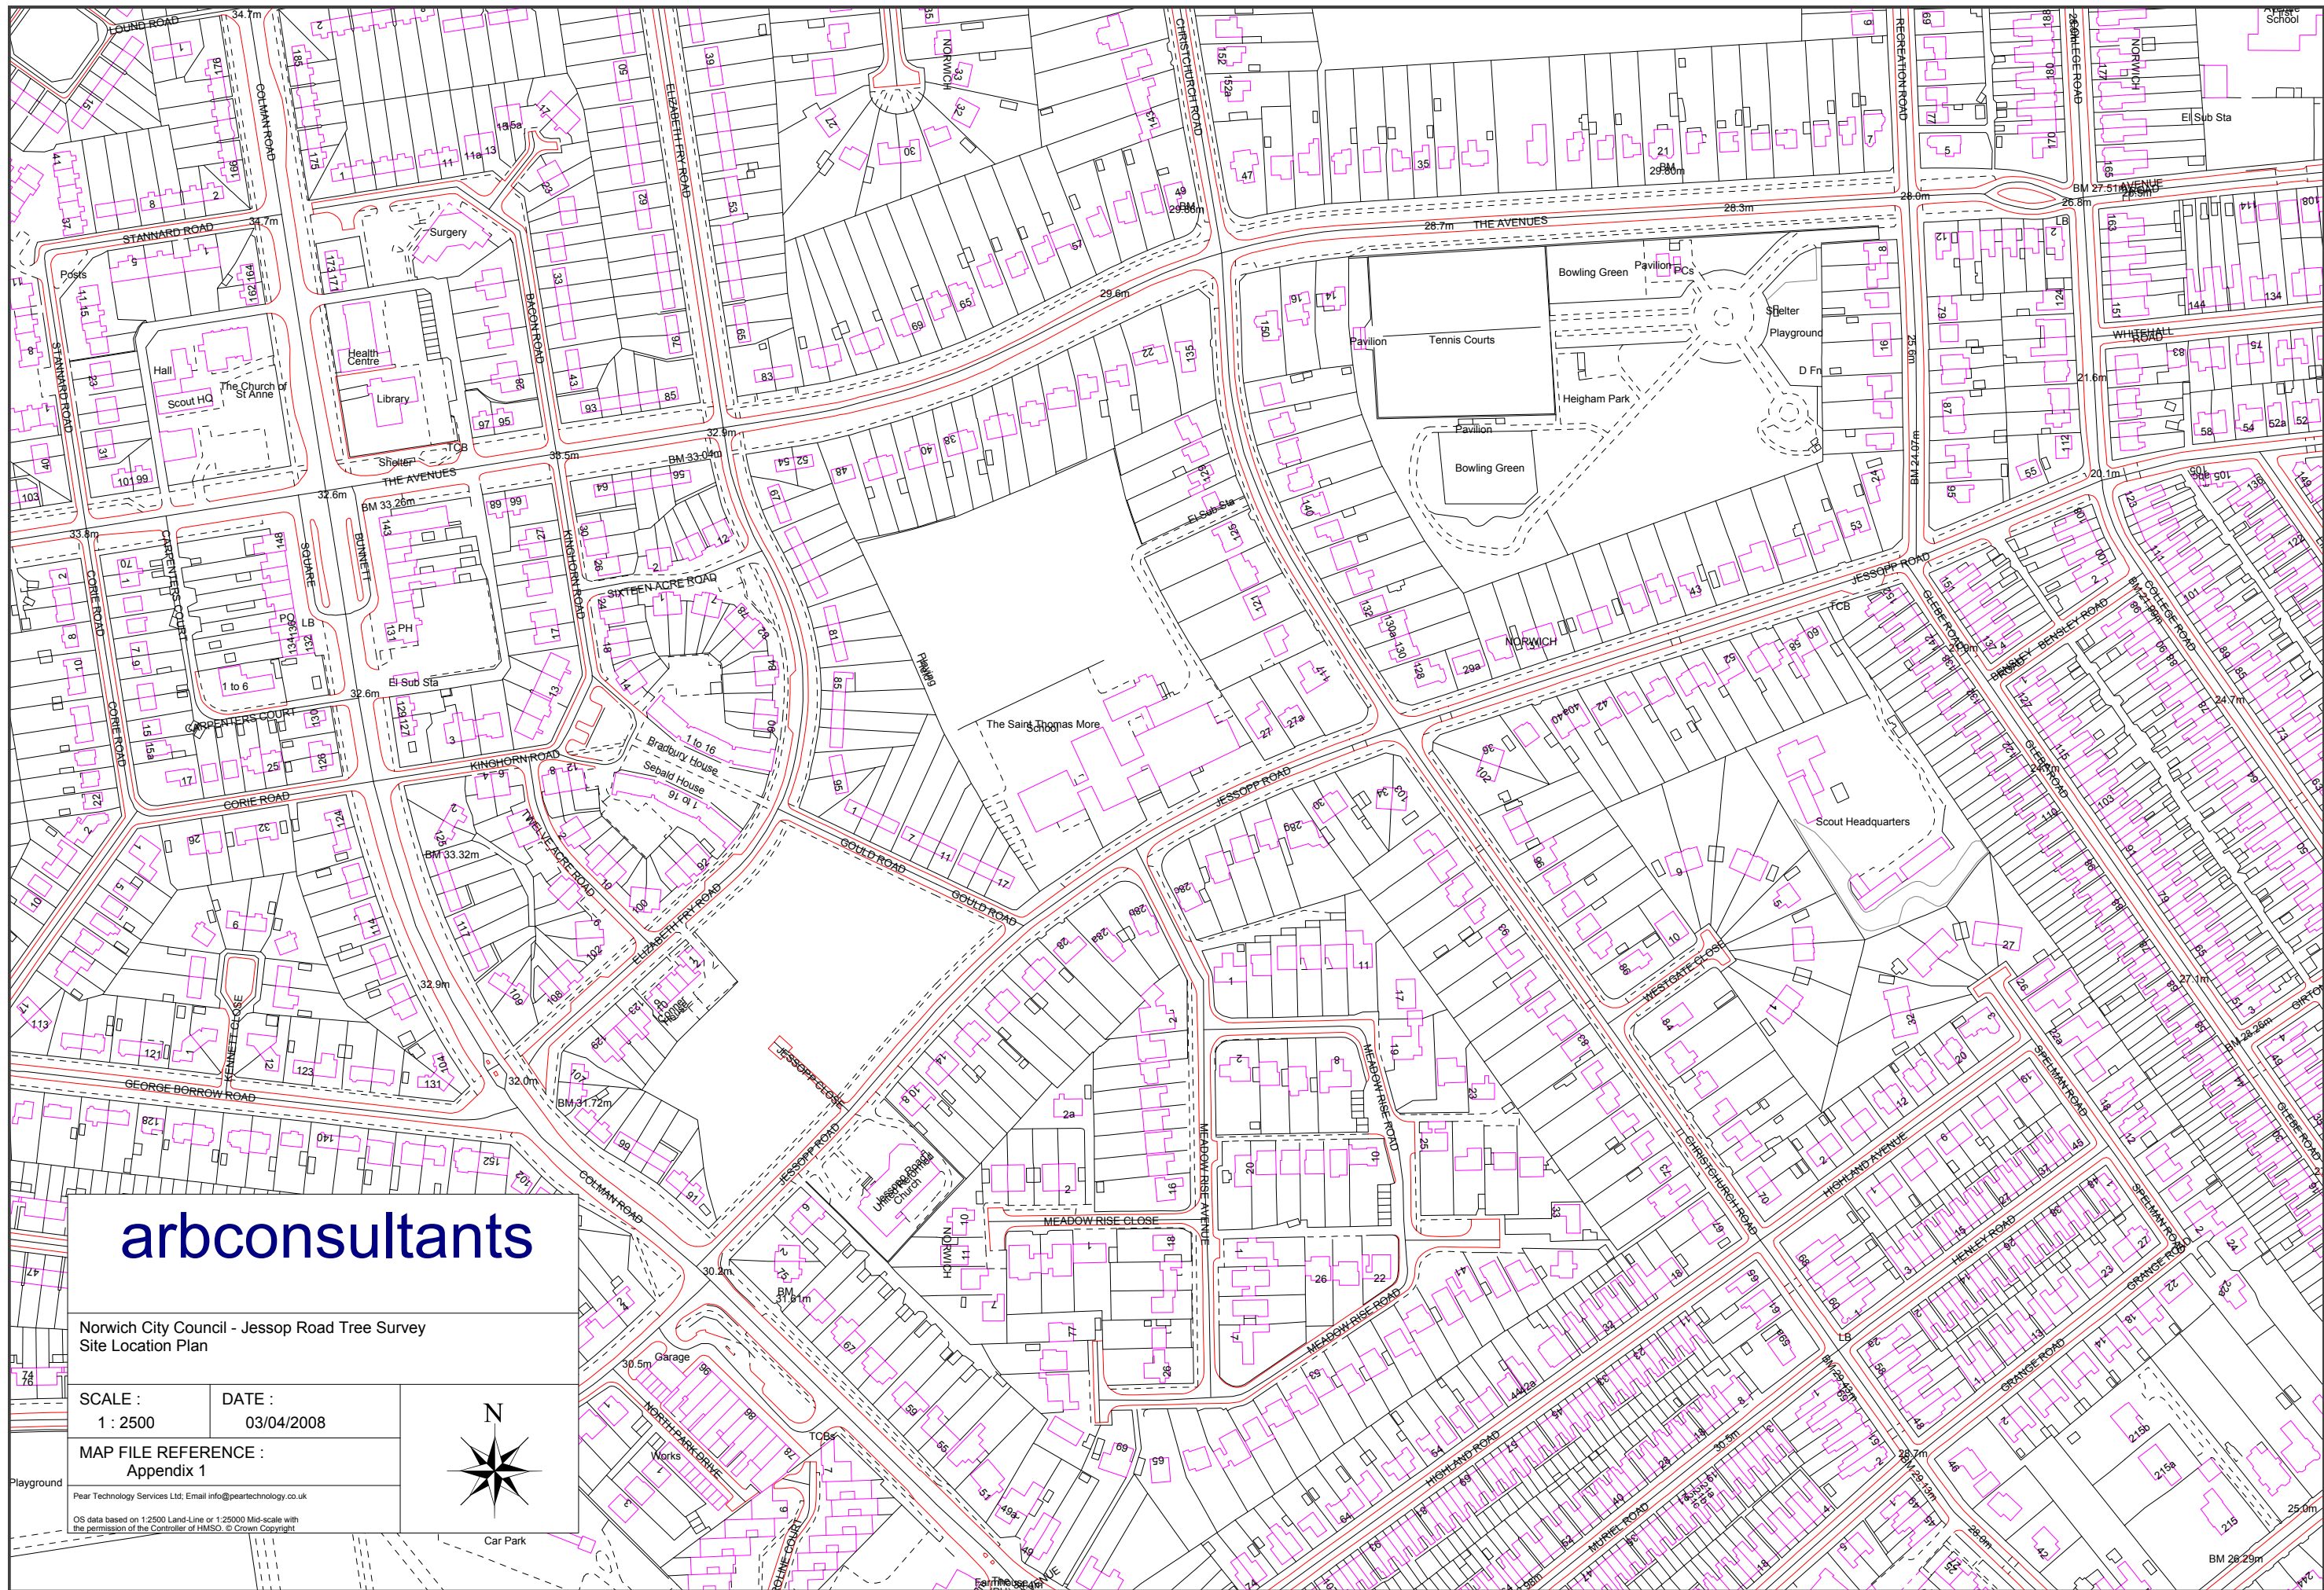

**arbconsultants**

Norwich City Council - Jessopp Road Tree Survey  
Site Location Plan

SCALE : 1 : 2500  
DATE : 03/04/2008


MAP FILE REFERENCE :  
Appendix 1

Pear Technology Services Ltd. Email info@peartechnology.co.uk

OS data based on 1:2500 Land-Line or 1:25000 Mid-scale with the permission of the Controller of HMSO. © Crown Copyright



Car Park

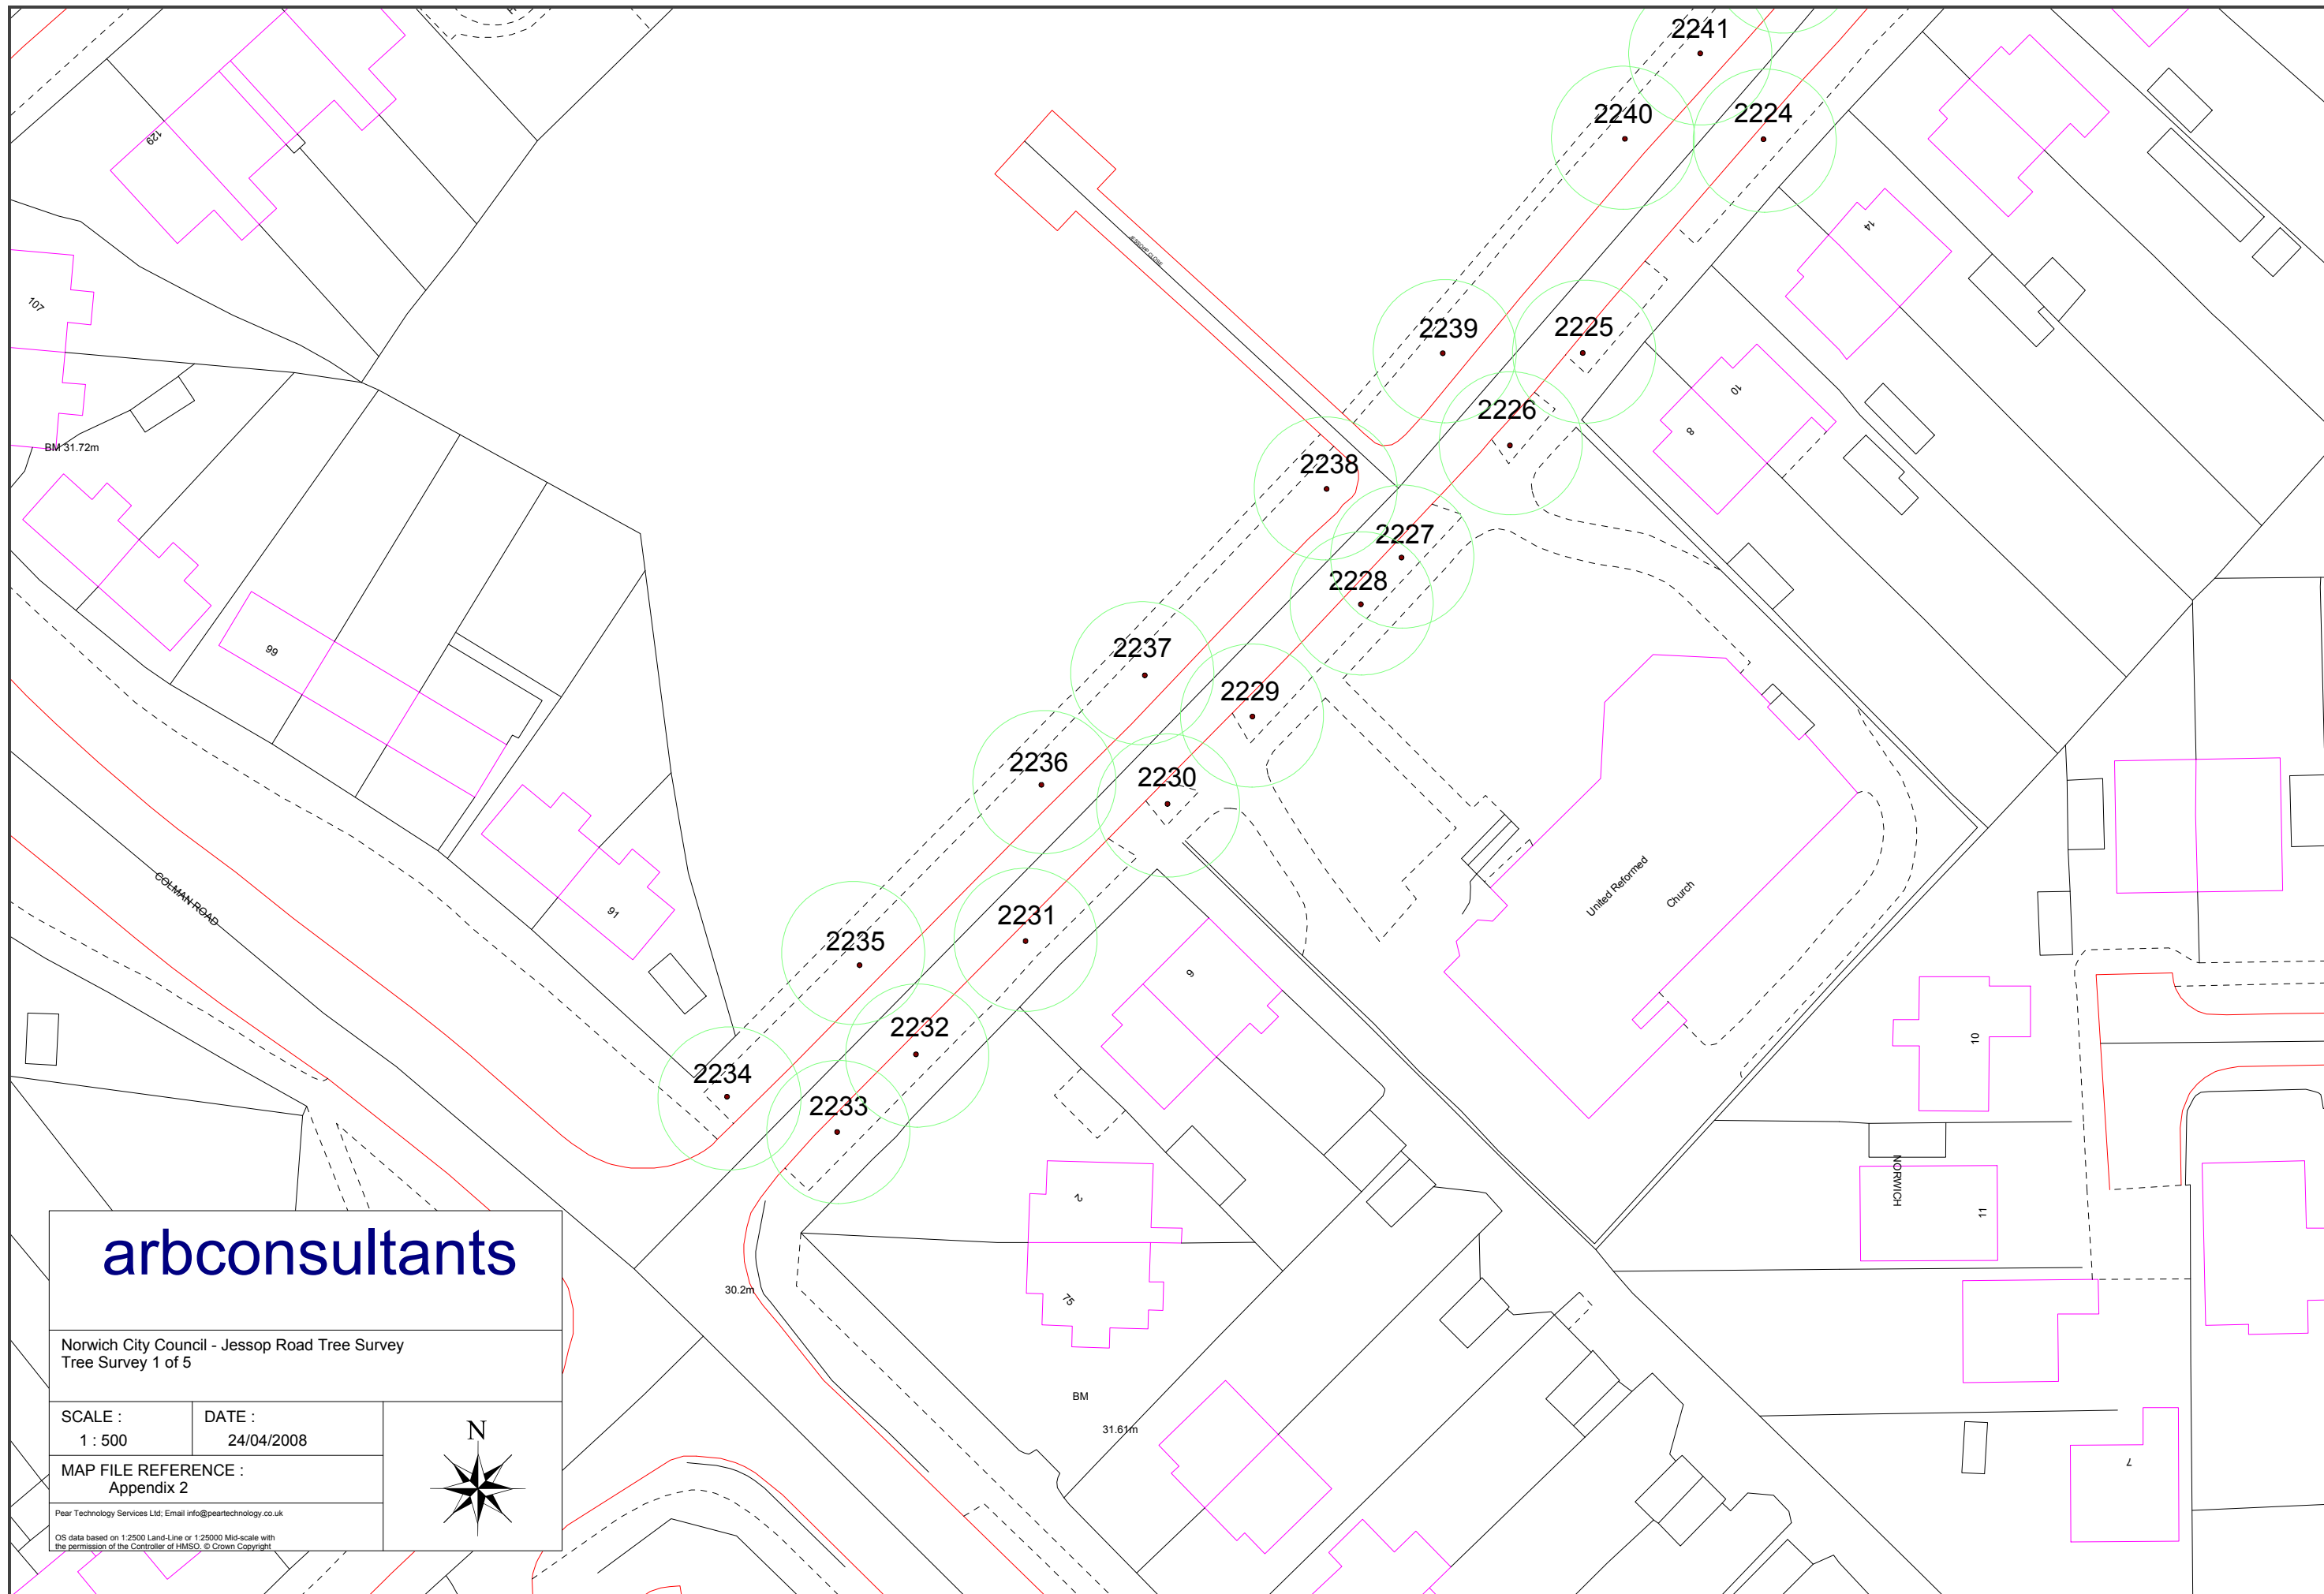

**arbconsultants**

Norwich City Council - Jessop Road Tree Survey  
Tree Survey 1 of 5

SCALE : 1 : 500  
DATE : 24/04/2008


MAP FILE REFERENCE :  
Appendix 2

Pearl Technology Services Ltd. Email info@pearltechnology.co.uk

OS data based on 1:2500 Land-Line or 1:25000 Mid-scale with the permission of the Controller of HMSO. © Crown Copyright



The Saint Thomas More  
School

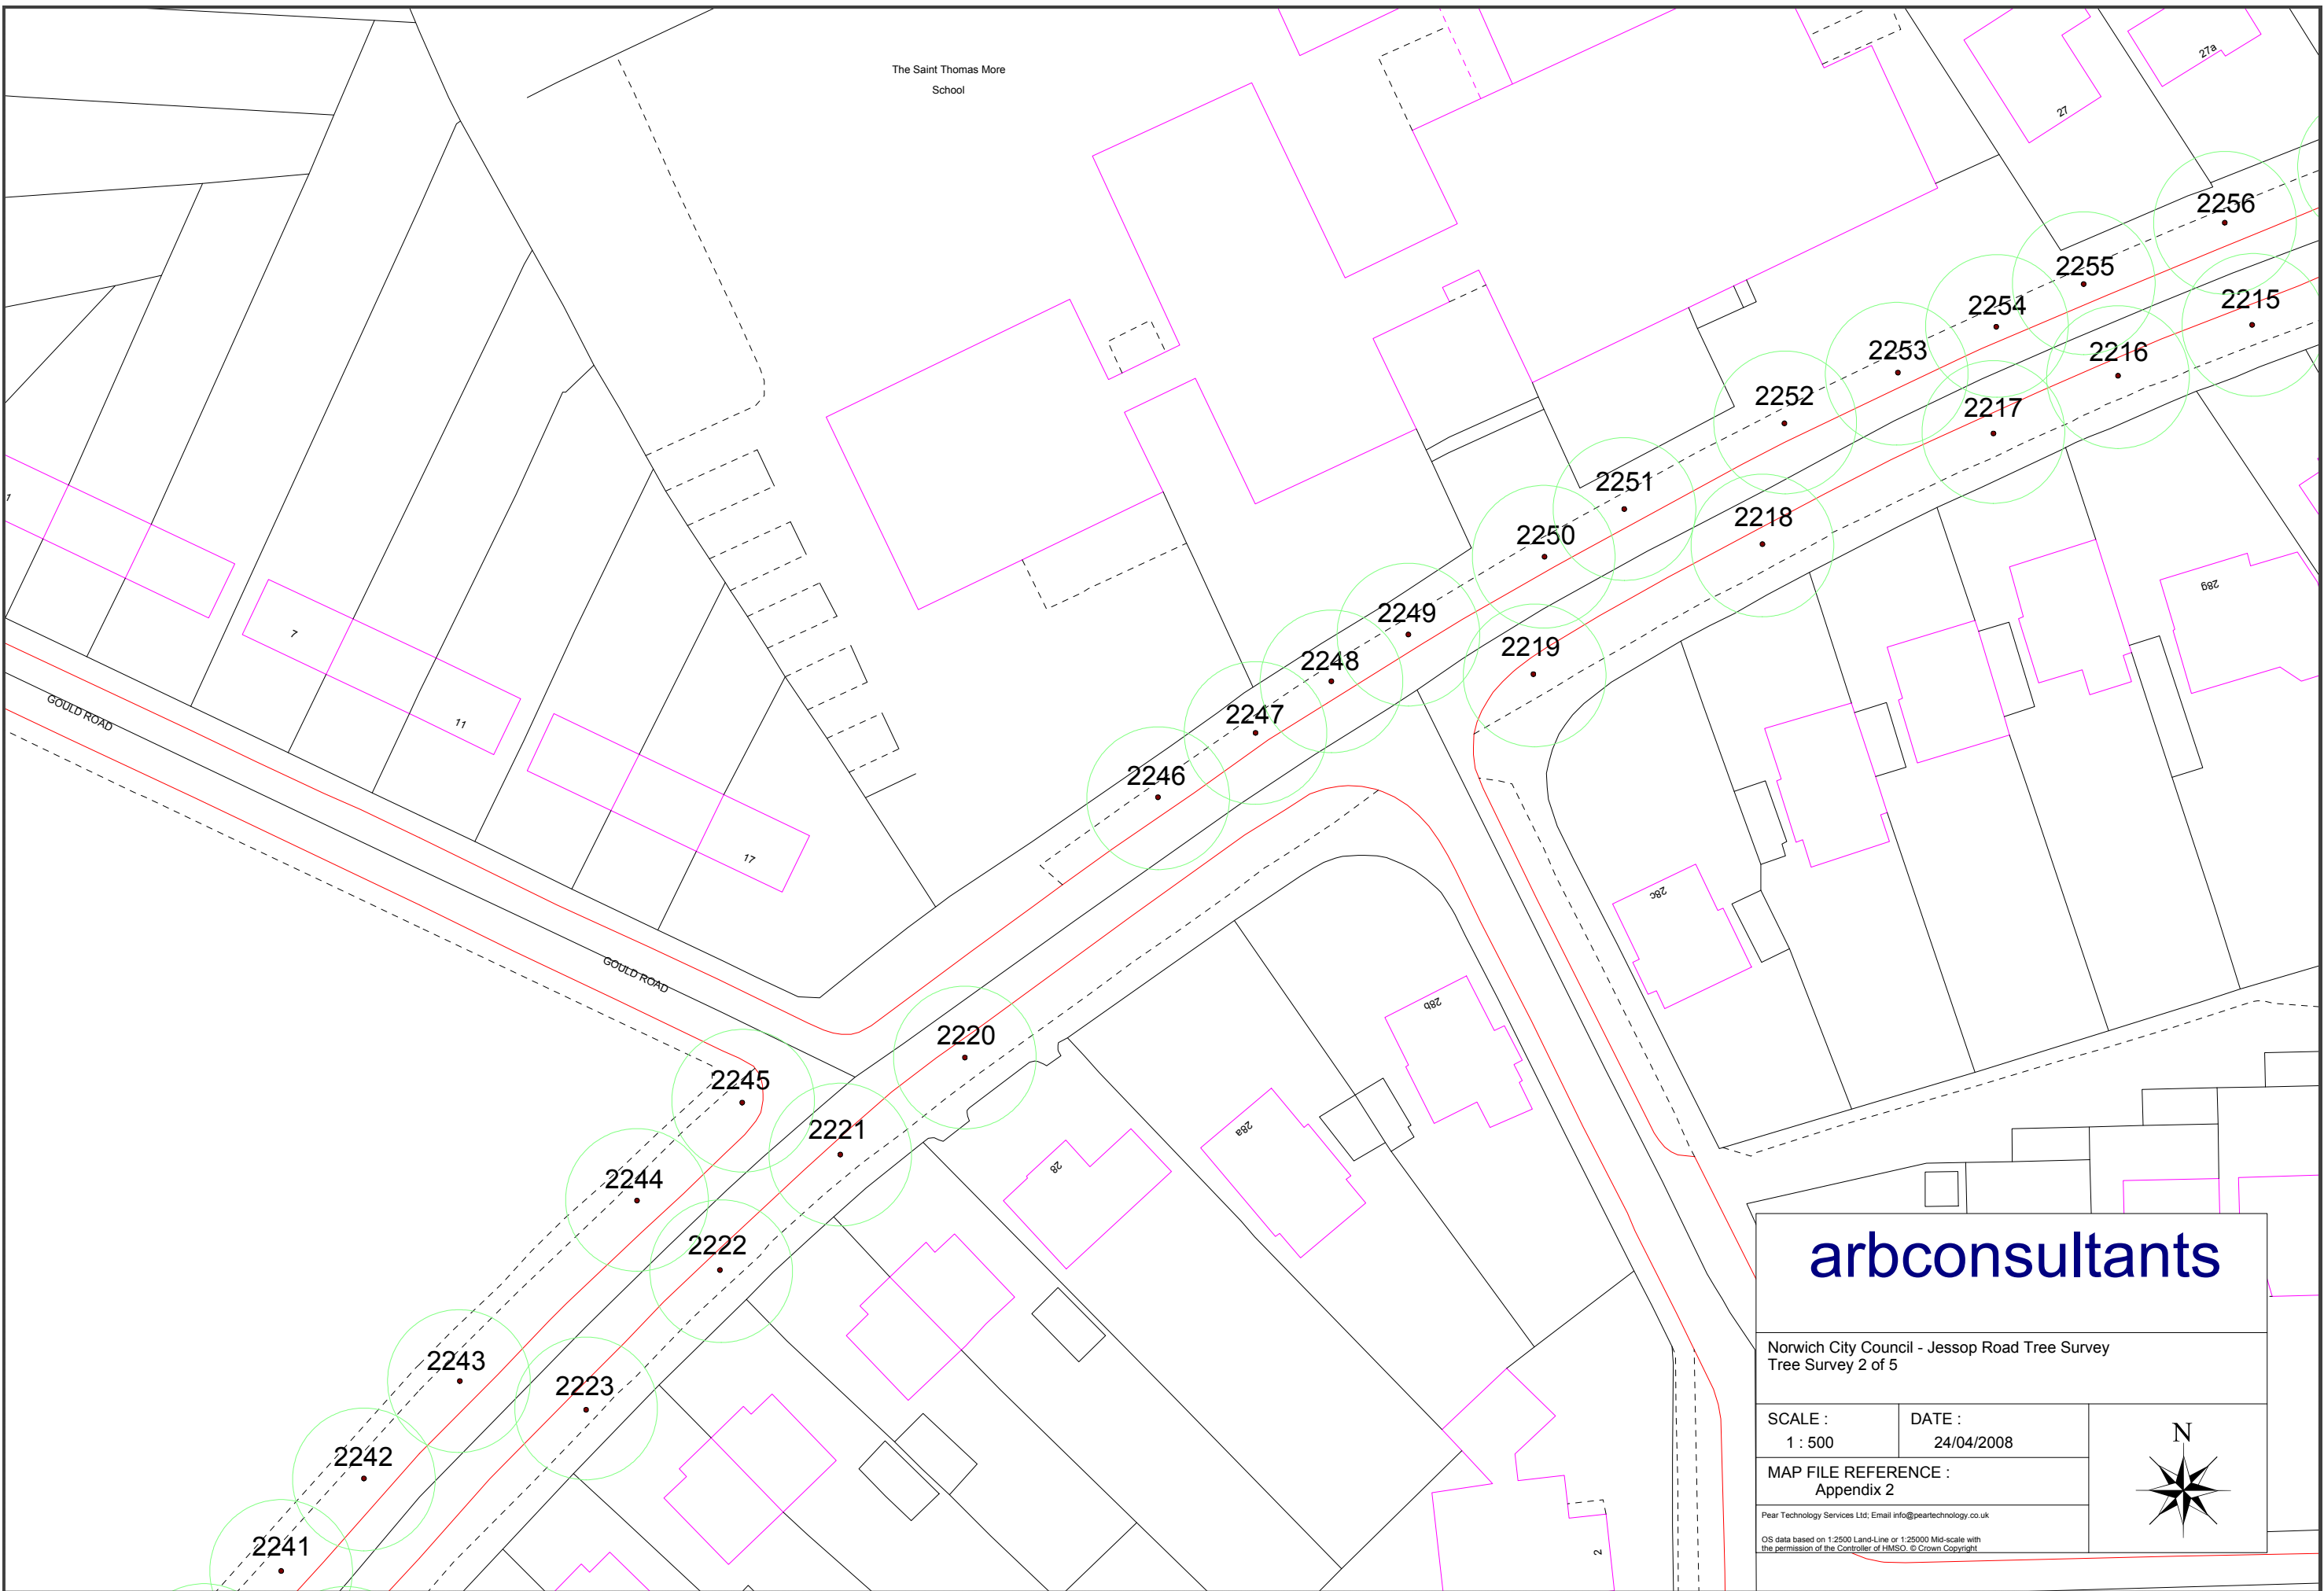

**arbconsultants**

Norwich City Council - Jessop Road Tree Survey  
Tree Survey 2 of 5


SCALE :  
1 : 500


DATE :  
24/04/2008

MAP FILE REFERENCE :  
Appendix 2

Pear Technology Services Ltd; Email info@peartechology.co.uk

OS data based on 1:2500 Land-Line or 1:25000 Mid-scale with the permission of the Controller of HMSO. © Crown Copyright

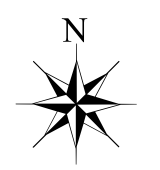

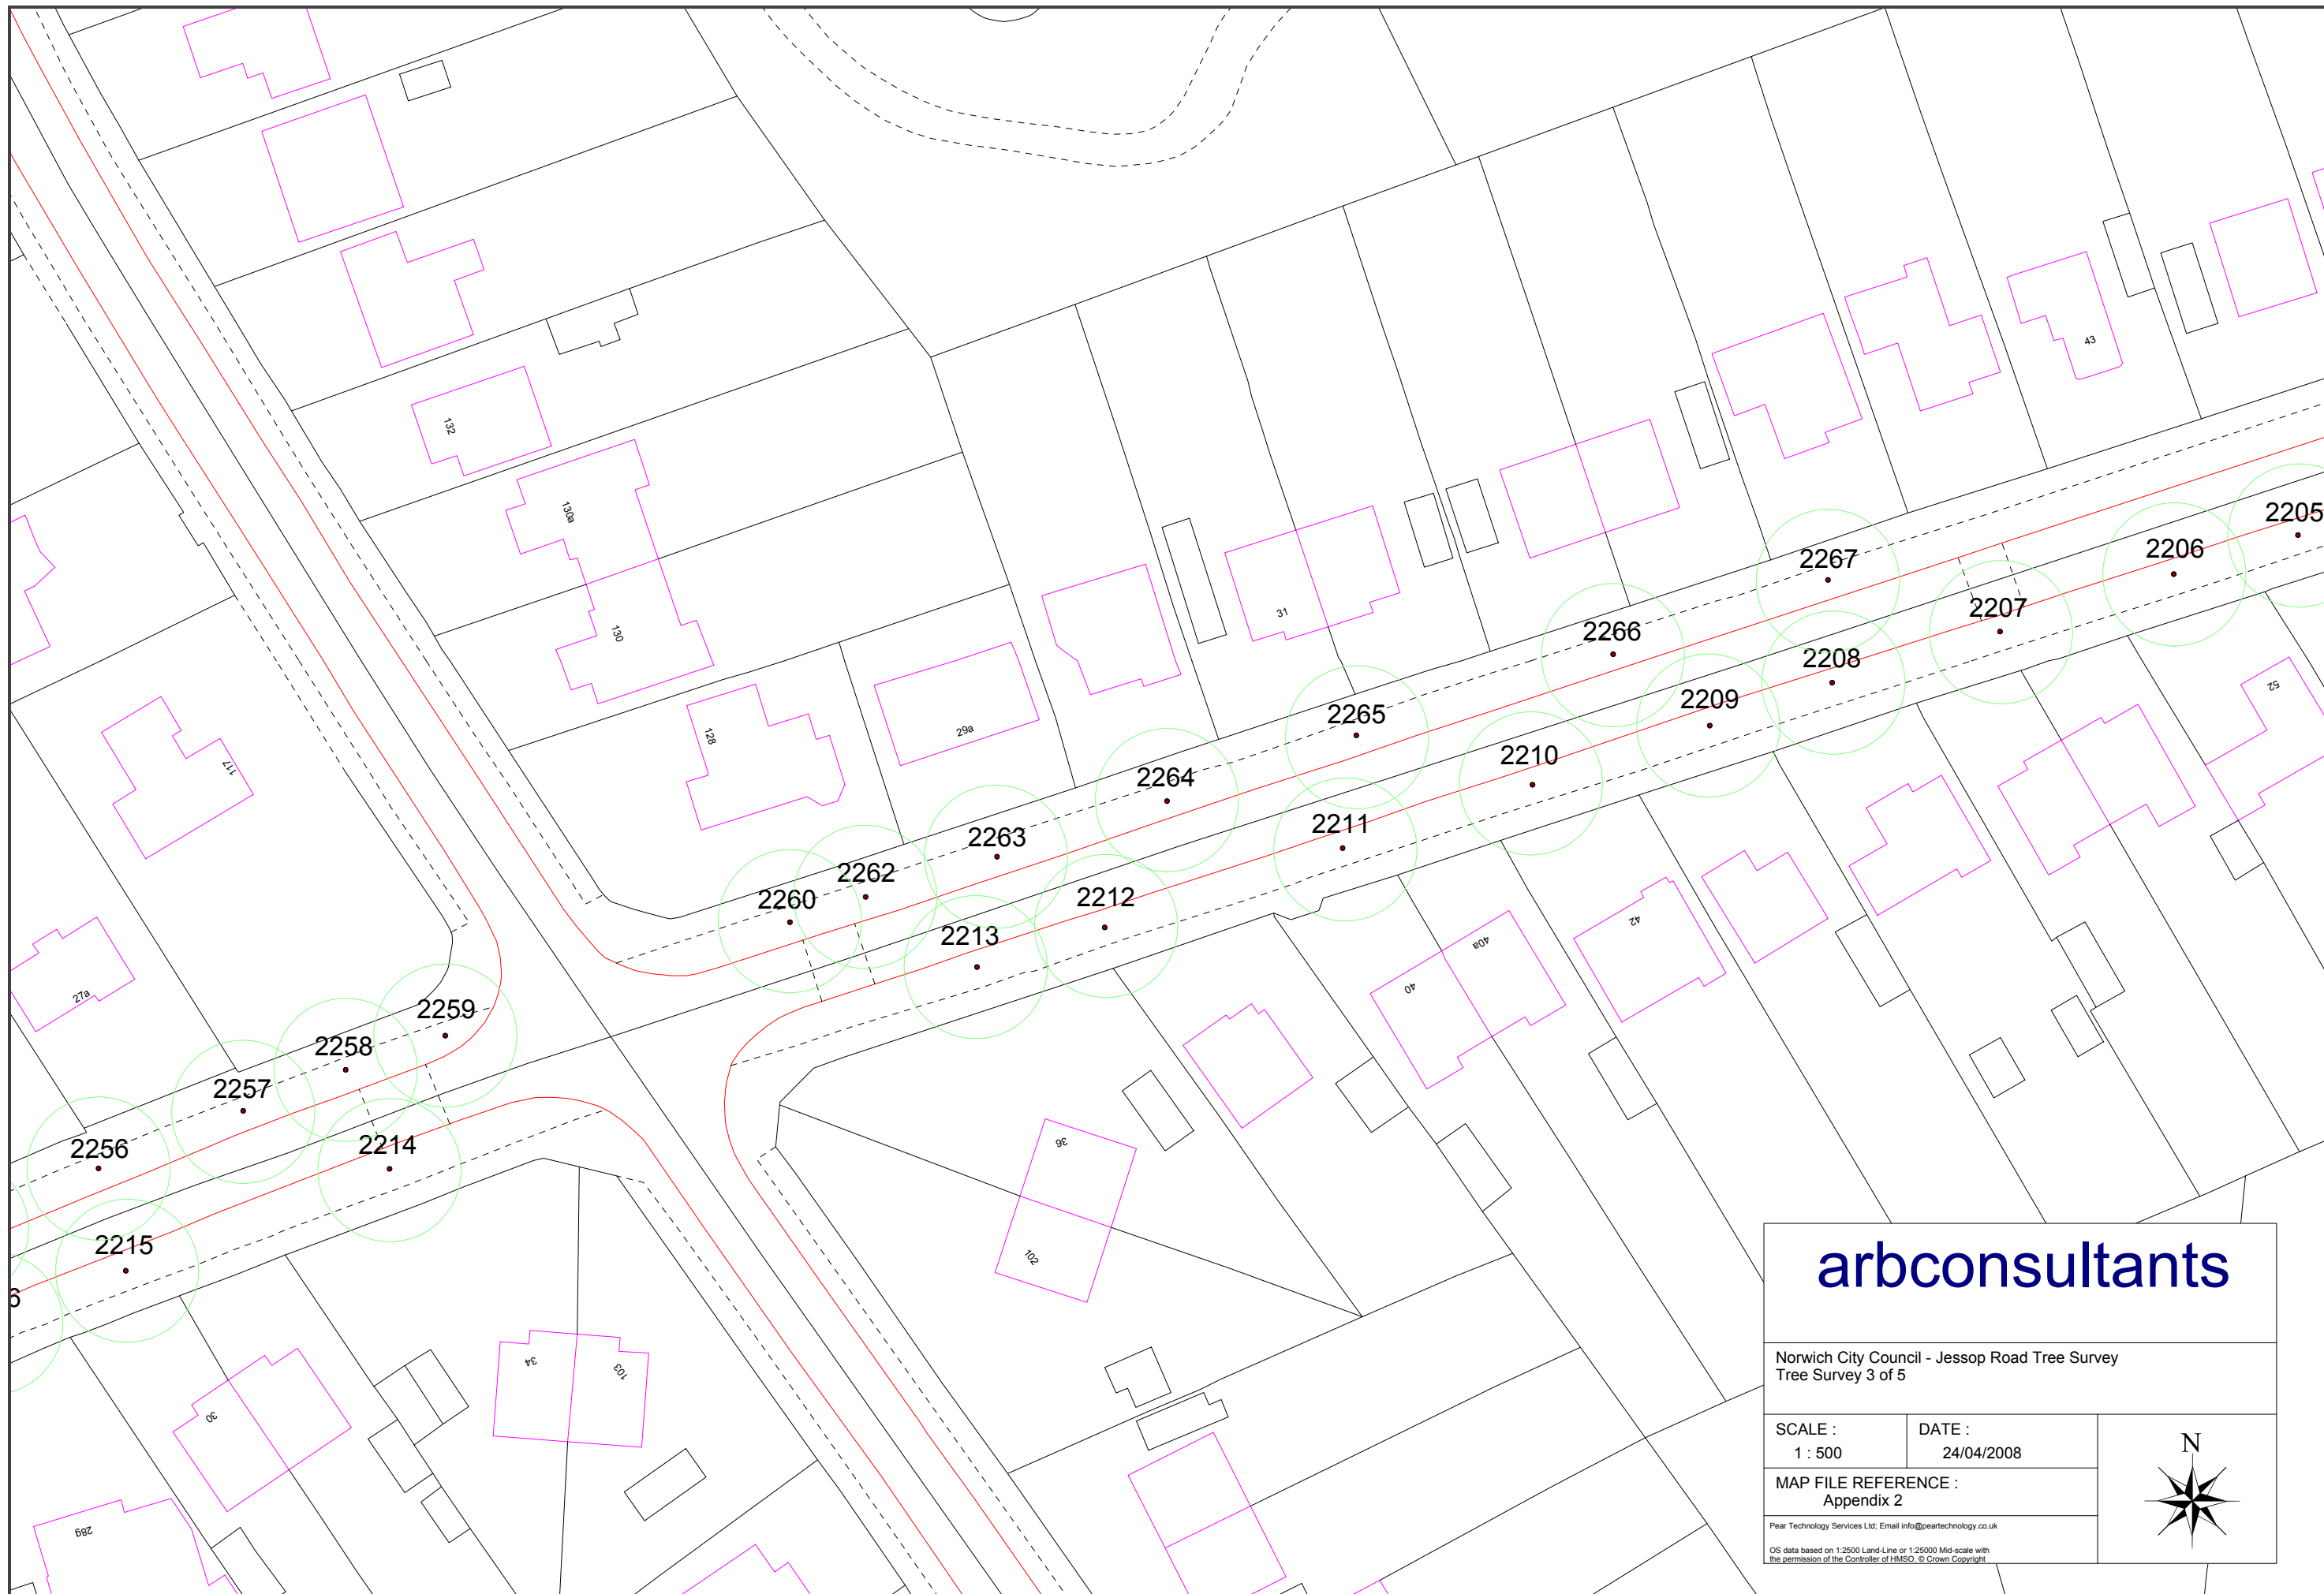

**arbconsultants**


Norwich City Council - Jessop Road Tree Survey  
Tree Survey 3 of 5

SCALE :	DATE :
1 : 500	24/04/2008

MAP FILE REFERENCE :  
Appendix 2

Pear Technology Services Ltd; Email info@peartechology.co.uk  
OS data based on 1:2500 Land-Line or 1:25000 Mid-scale with the permission of the Controller of HMSO. © Crown Copyright



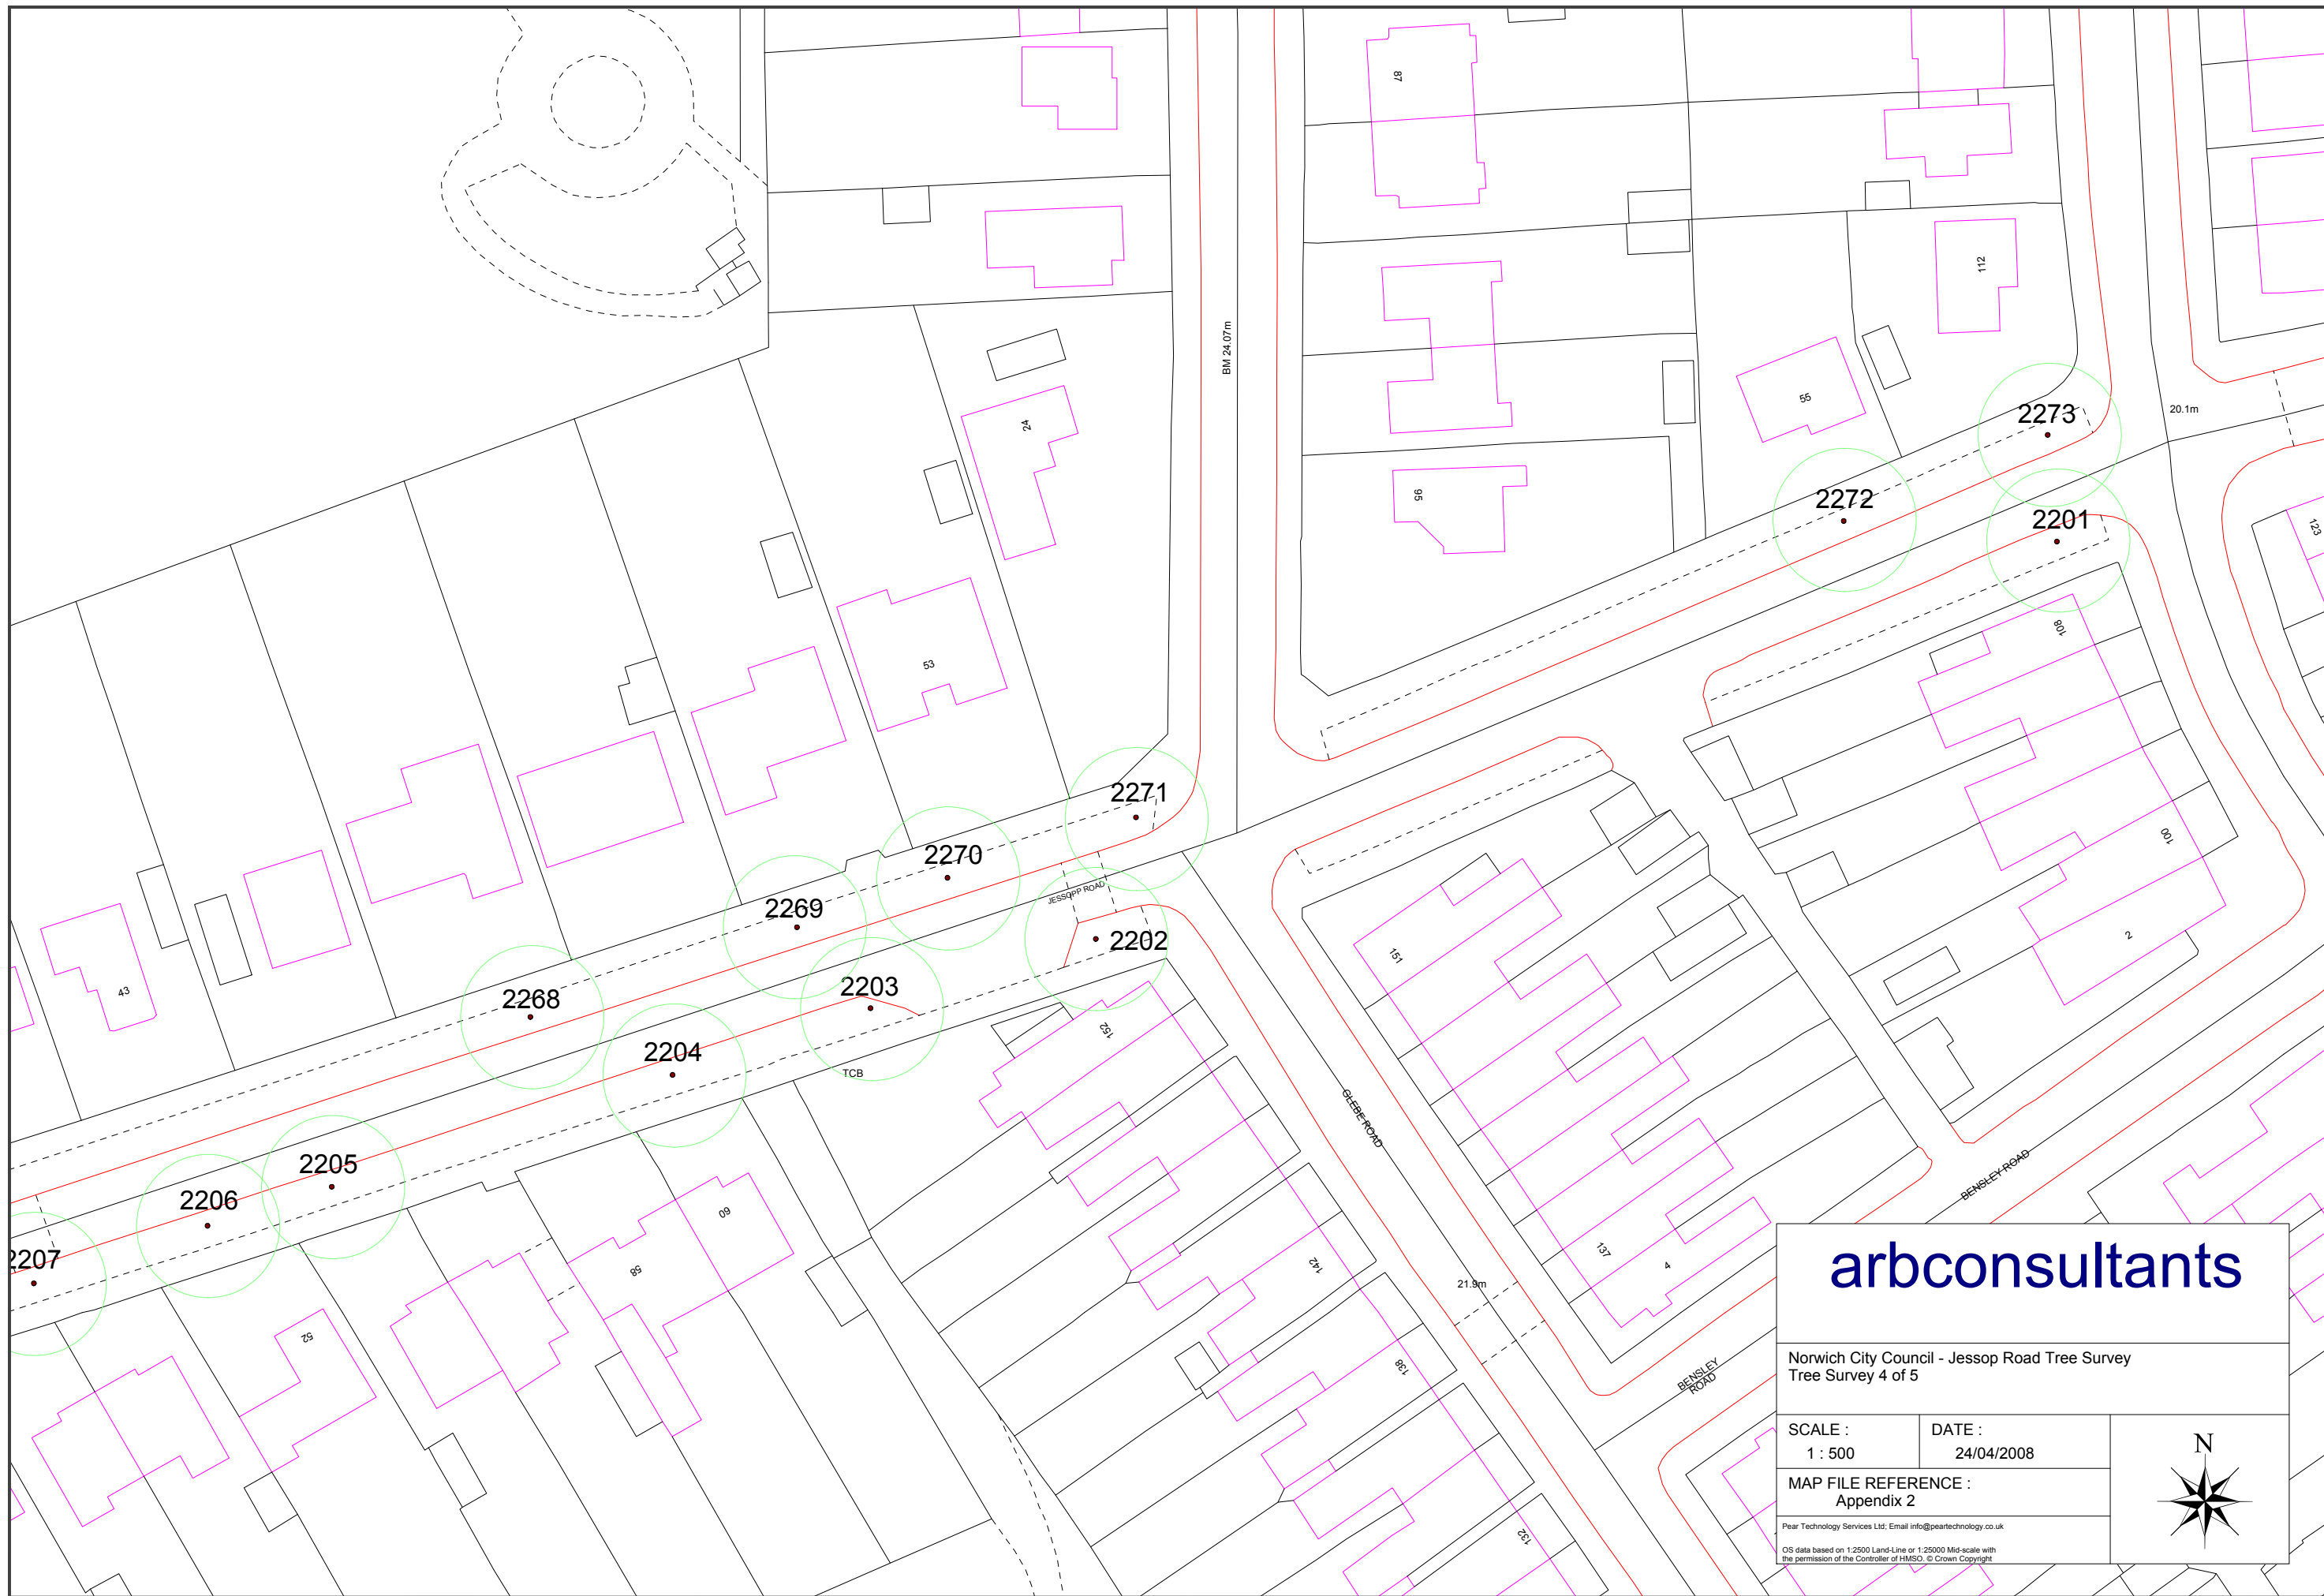

# arbconsultants

Norwich City Council - Jessop Road Tree Survey  
Tree Survey 4 of 5

SCALE :  
1 : 500

DATE :  
24/04/2008

MAP FILE REFERENCE :  
Appendix 2

Pear Technology Services Ltd. Email info@peartechnology.co.uk

OS data based on 1:25000 Land-Line or 1:25000 Mid-scale with the permission of the Controller of HMSO. © Crown Copyright





arbconsultants

Northwich City Council - Jessop Road Tree Survey  
Tree Survey 2018

SCALE: 1:500 @ A0  
MAP FILE REFERENCE: Appendix 2

DATE: 24/04/2018

