


Site reference	H006
Site name/address	King Street Stores, Kings Street
Site size (ha)	0.2
Suggested allocation	Housing. Both market and affordable housing are proposed with density 30+ dwellings per hectare.
Existing use	Existing building with only short term use/lease to occupier
Proposed by	Norfolk County Council / NPS Property Consultants
Planning status	None
Proposer's initial comment	The site is in the city centre. It neighbours attractive buildings but is not listed. There is scope to develop with other sites on King Street to the north and south.

Have your say

Do you agree, disagree or think there should be changes to the proposed uses and boundary of the site? Please give reasons.

Norwich City Council is not committed to any proposals in this document. The inclusion of a site in this document does not represent a decision by the council unless planning permission has already been granted.

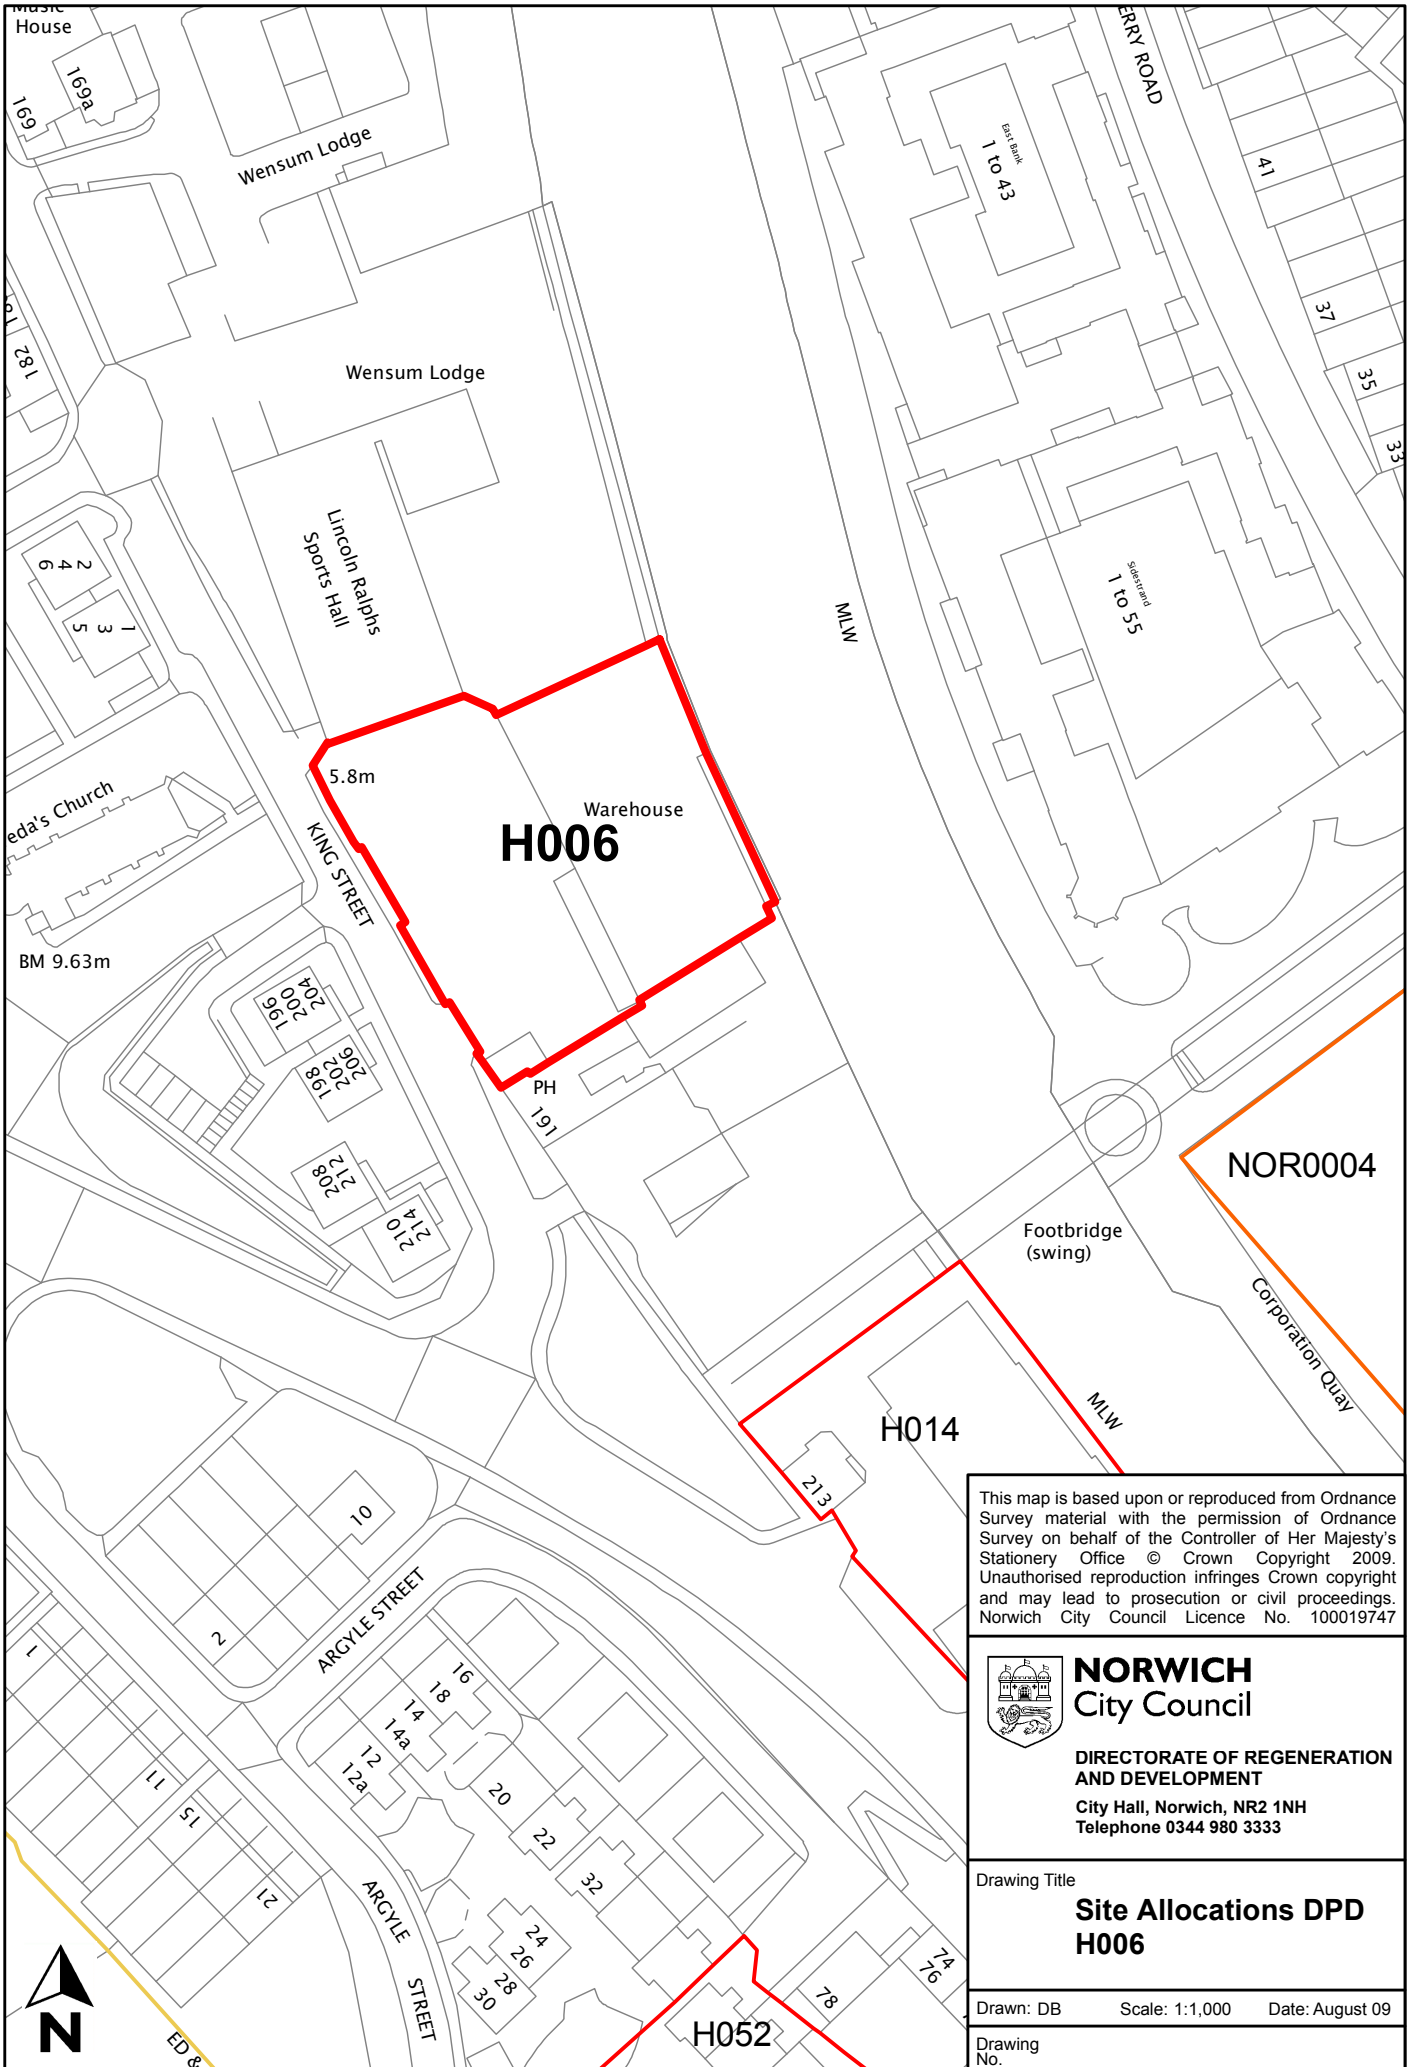

Warehouse
H006

NOR0004

H014

H052

This map is based upon or reproduced from Ordnance Survey material with the permission of Ordnance Survey on behalf of the Controller of Her Majesty's Stationery Office © Crown Copyright 2009. Unauthorised reproduction infringes Crown copyright and may lead to prosecution or civil proceedings. Norwich City Council Licence No. 100019747



NORWICH
City Council

DIRECTORATE OF REGENERATION AND DEVELOPMENT
City Hall, Norwich, NR2 1NH
Telephone 0344 980 3333

Drawing Title
**Site Allocations DPD
H006**

Drawn: DB Scale: 1:1,000 Date: August 09

Drawing No.