


<b>Site reference</b>	<b>H007</b>
<b>Site name/address</b>	Former Pupil Referral Unit, Aylsham Road
<b>Site size (ha)</b>	0.25
<b>Suggested allocation</b>	Housing. The mix between market housing and affordable housing with density 30+ dwellings per hectare is considered.
<b>Existing use</b>	Former PRU in existing building with parking to rear
<b>Proposed by</b>	Norfolk County Council / NPS Property Consultants
<b>Planning status</b>	None
<b>Proposer's initial comment</b>	The site is in a residential area. Access and services are available on Aylsham Road. There are some trees on the site.

### **Have your say**

**Do you agree, disagree or think there should be changes to the proposed uses and boundary of the site? Please give reasons.**

**Norwich City Council is not committed to any proposals in this document. The inclusion of a site in this document does not represent a decision by the council unless planning permission has already been granted.**

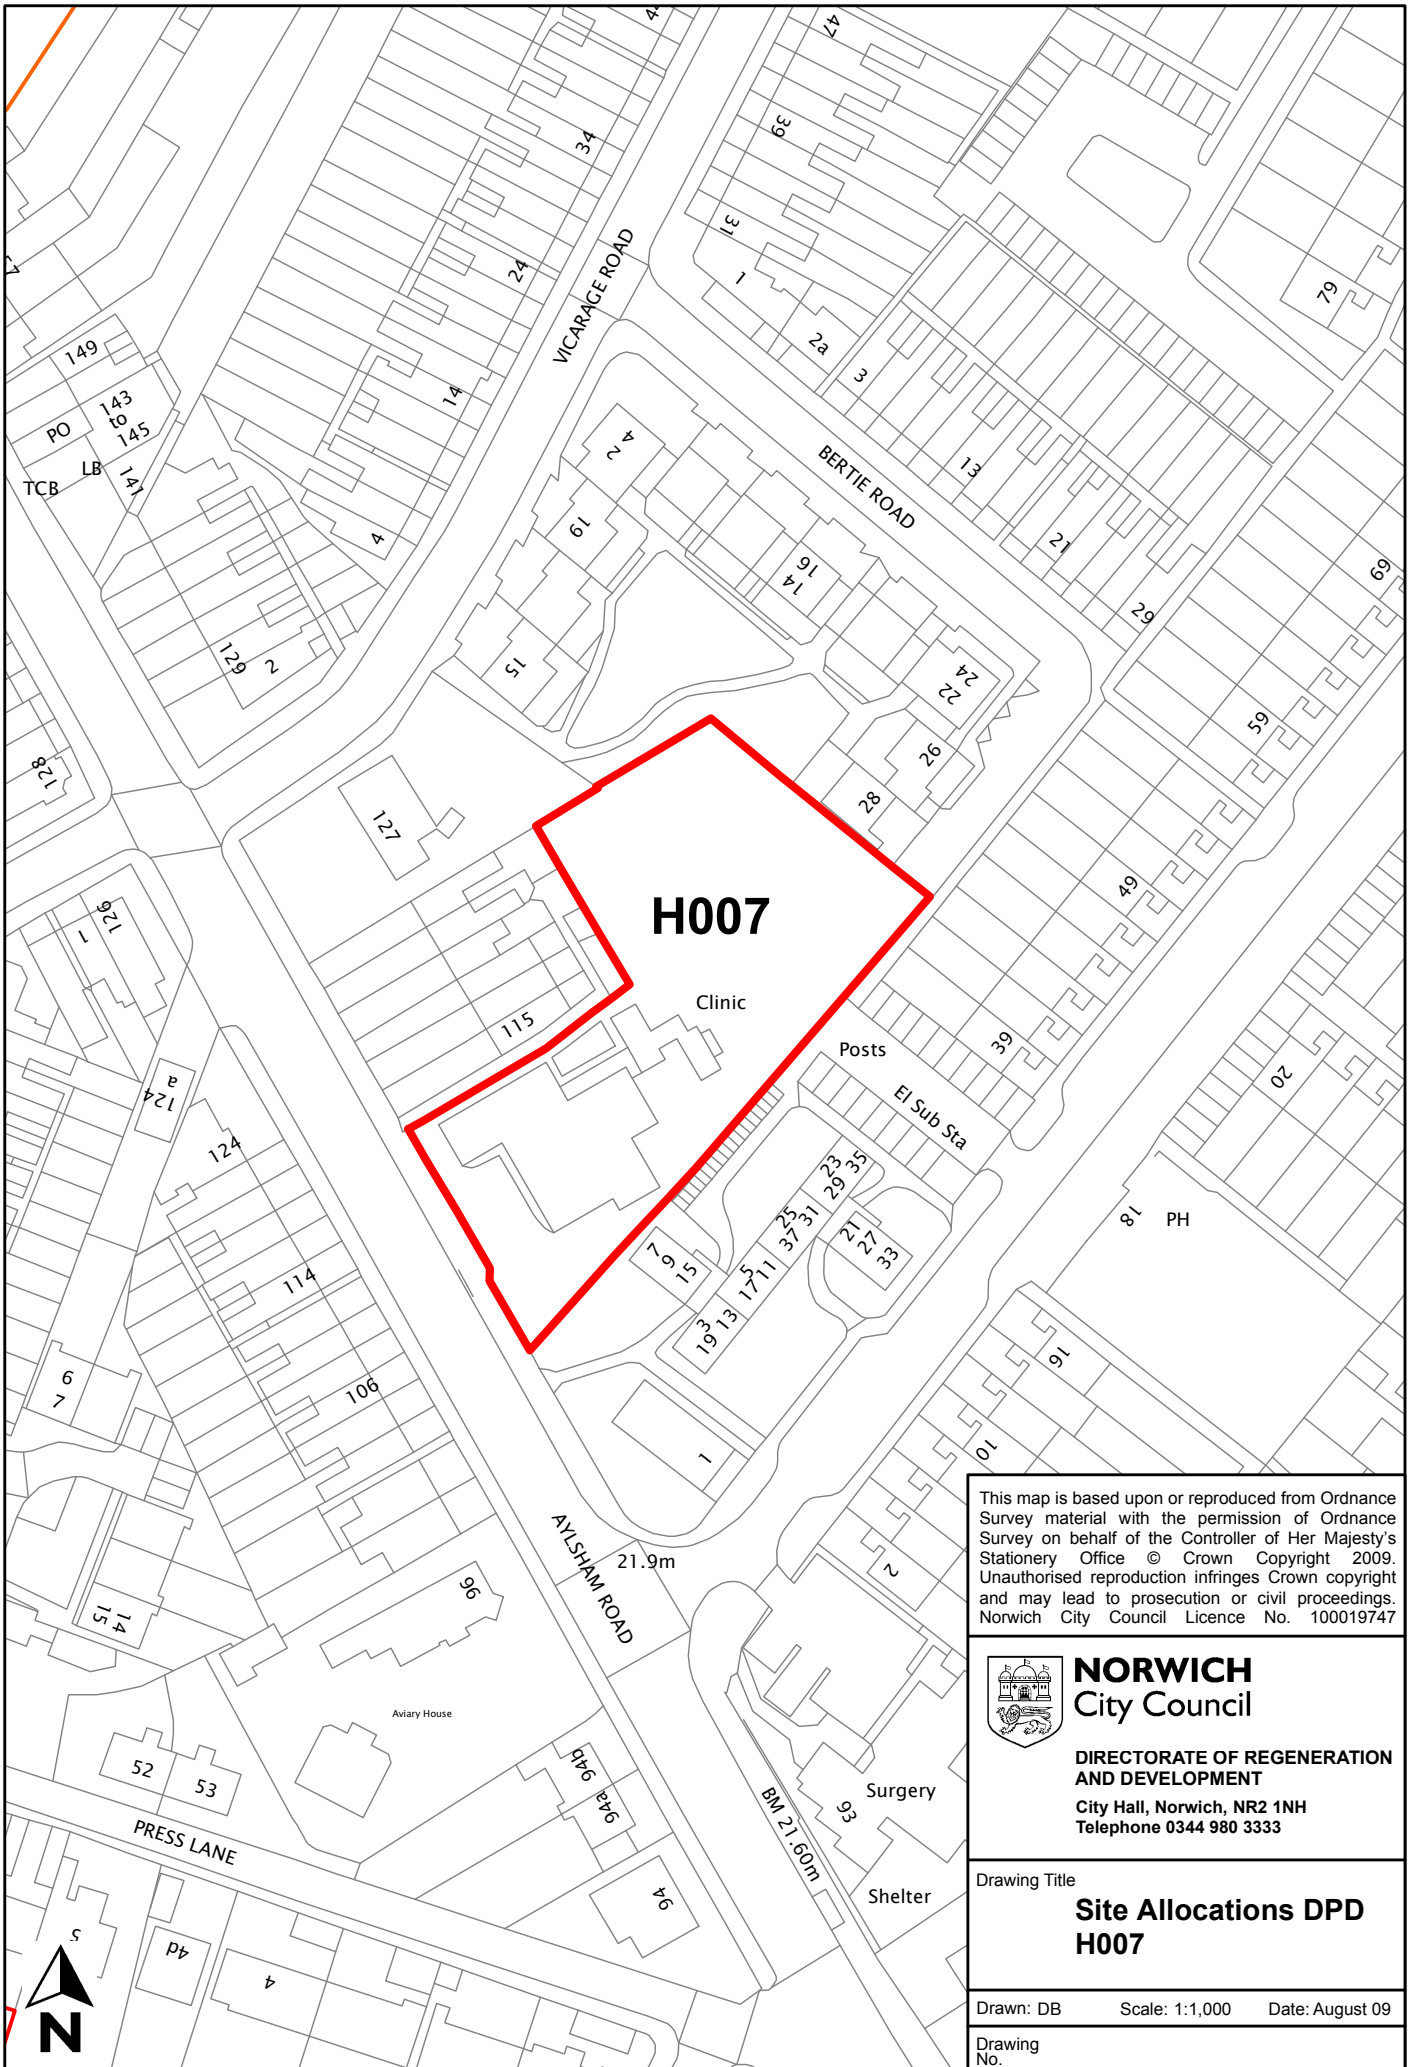

**H007**

Clinic

Posts

El Sub Sta

PH

Aviary House

Surgery

Shelter

This map is based upon or reproduced from Ordnance Survey material with the permission of Ordnance Survey on behalf of the Controller of Her Majesty's Stationery Office © Crown Copyright 2009. Unauthorised reproduction infringes Crown copyright and may lead to prosecution or civil proceedings. Norwich City Council Licence No. 100019747



**NORWICH**  
City Council

**DIRECTORATE OF REGENERATION  
AND DEVELOPMENT**

City Hall, Norwich, NR2 1NH  
Telephone 0344 980 3333

Drawing Title

**Site Allocations DPD  
H007**

Drawn: DB Scale: 1:1,000 Date: August 09

Drawing  
No.