


Site reference	H010
Site name/address	James 1, 29 Drayton Road, Norwich, NR3 2DQ
Site size (Ha)	0.6
Suggested allocation	Housing
Existing use	Public house, closed for two years
Proposed by	Messrs P,S,L&T Waterfield
Planning status	None
Proposer's initial comment	The site is surrounded by housing and small commercial units. It is on a bus route, is within walking distance of the city, and is close to local amenities. The proposal is to develop market housing units for rent.

Have your say

Do you agree, disagree or think there should be changes to the proposed uses and boundary of the site? Please give reasons.

Norwich City Council is not committed to any proposals in this document. The inclusion of a site in this document does not represent a decision by the council unless planning permission has already been granted.

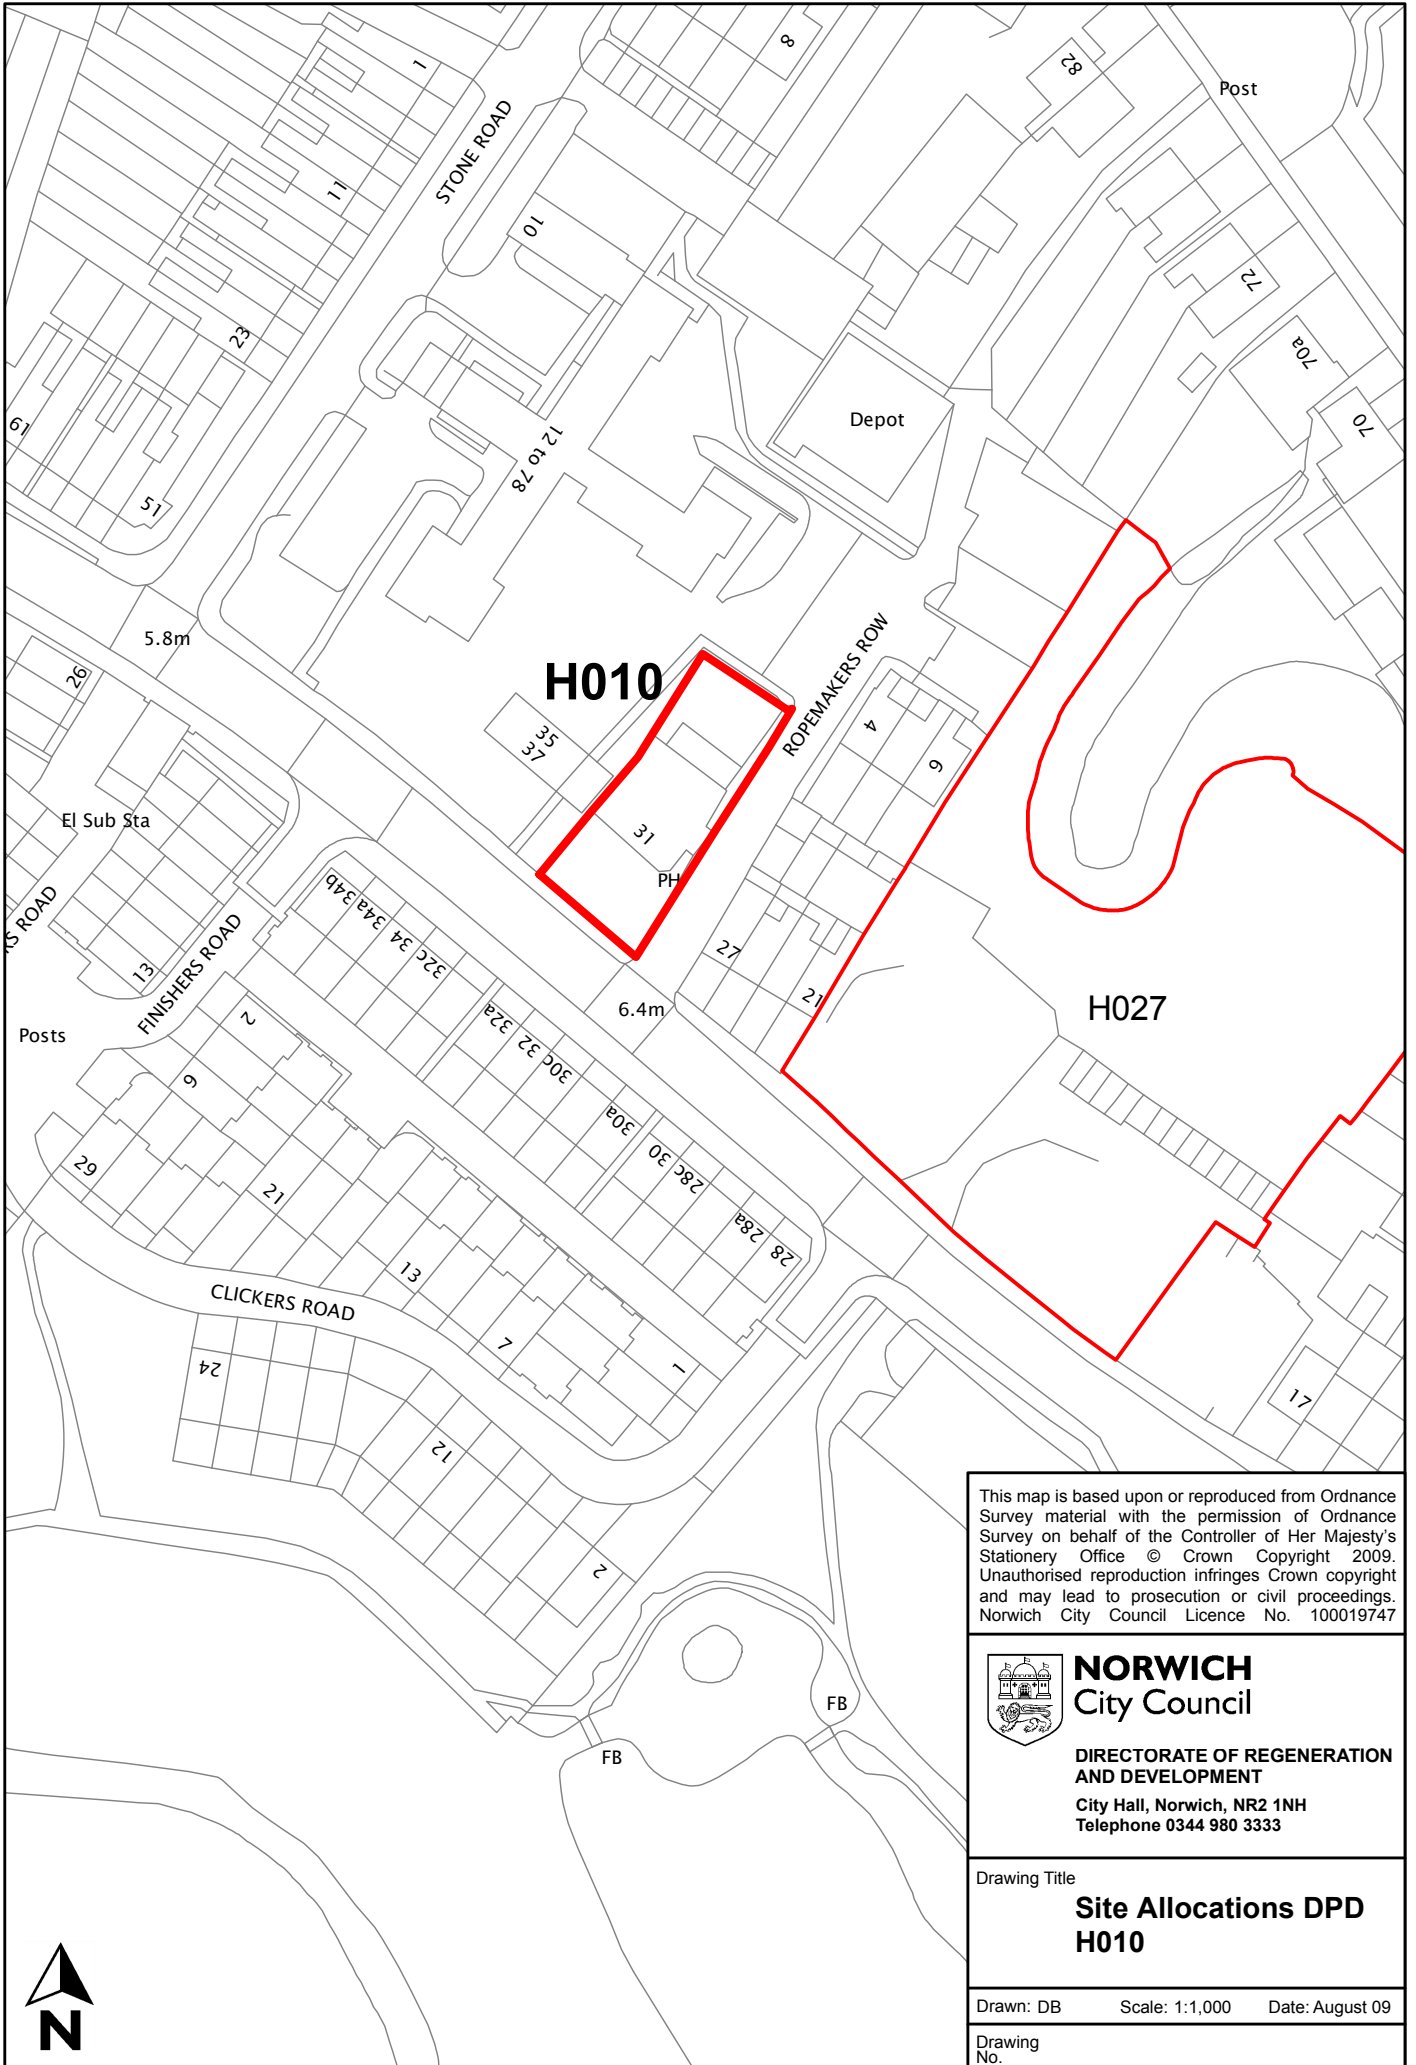

This map is based upon or reproduced from Ordnance Survey material with the permission of Ordnance Survey on behalf of the Controller of Her Majesty's Stationary Office © Crown Copyright 2009. Unauthorised reproduction infringes Crown copyright and may lead to prosecution or civil proceedings. Norwich City Council Licence No. 100019747


NORWICH
 City Council
 DIRECTORATE OF REGENERATION
 AND DEVELOPMENT
 City Hall, Norwich, NR2 1NH
 Telephone 0344 980 3333

Drawing Title
**Site Allocations DPD
 H010**

Drawn: DB Scale: 1:1,000 Date: August 09
 Drawing No.