


Site reference	H025
Site name/address	Bertram Books, Rosary Road
Site size (Ha)	0.97
Suggested allocation	Housing
Existing use	Demolished brownfield site
Proposed by	Local plan allocation HOU9 B39
Planning status	Site with permission

Have your say

Do you agree, disagree or think there should be changes to the proposed uses and boundary of the site? Please give reasons.

Norwich City Council is not committed to any proposals in this document. The inclusion of a site in this document does not represent a decision by the council unless planning permission has already been granted.

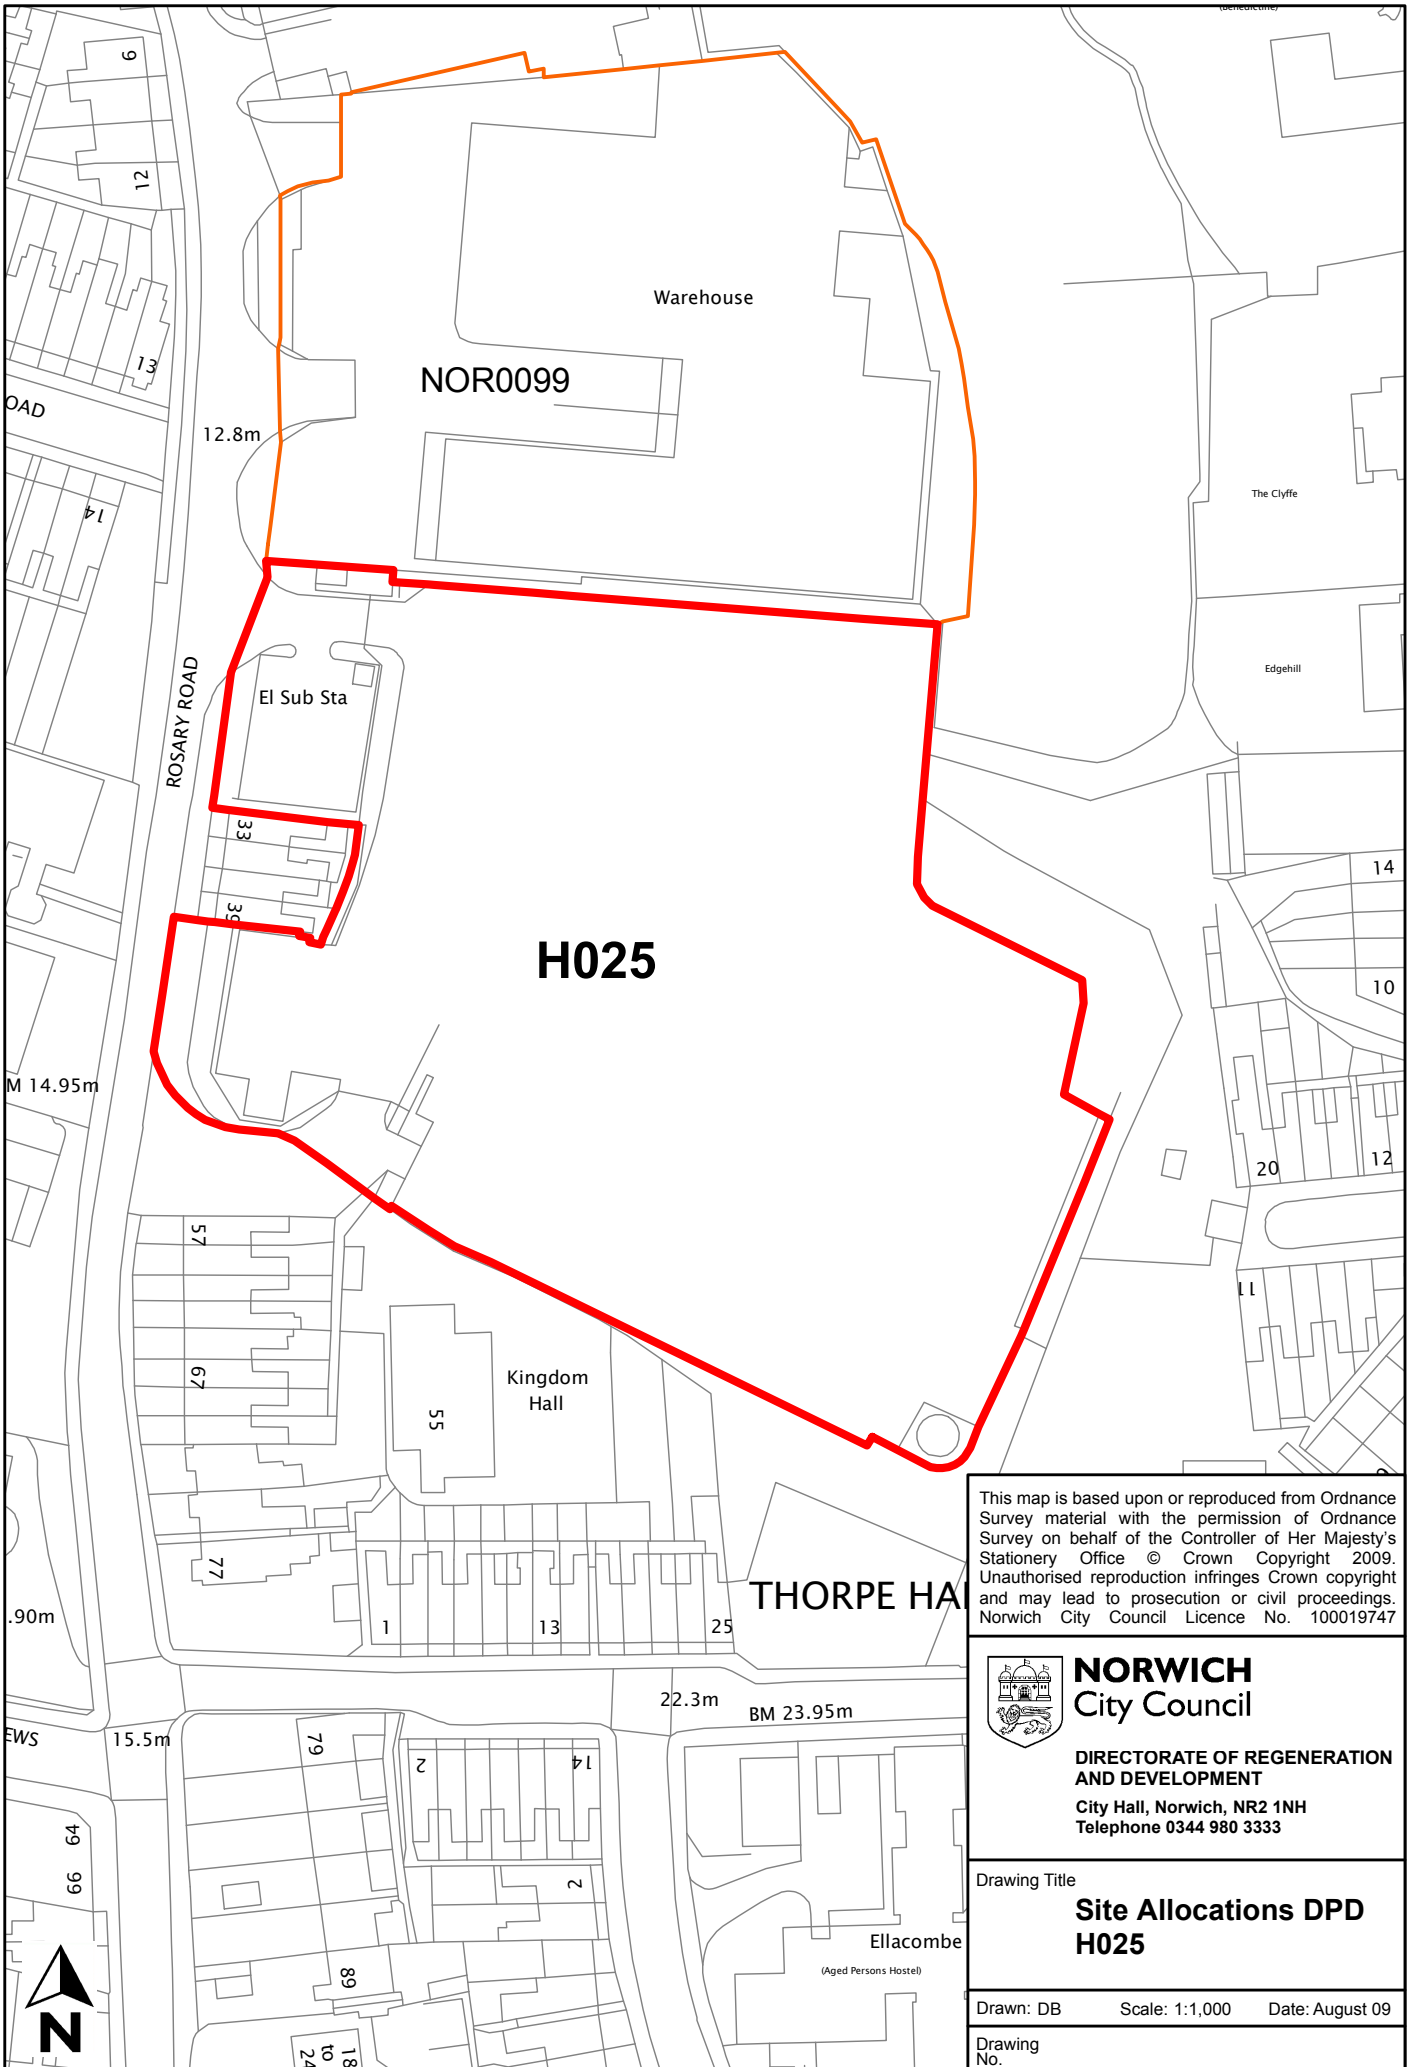

This map is based upon or reproduced from Ordnance Survey material with the permission of Ordnance Survey on behalf of the Controller of Her Majesty's Stationary Office © Crown Copyright 2009. Unauthorised reproduction infringes Crown copyright and may lead to prosecution or civil proceedings. Norwich City Council Licence No. 100019747


NORWICH
 City Council
 DIRECTORATE OF REGENERATION
 AND DEVELOPMENT
 City Hall, Norwich, NR2 1NH
 Telephone 0344 980 3333

Drawing Title
**Site Allocations DPD
 H025**

Drawn: DB Scale: 1:1,000 Date: August 09
 Drawing No.

