


<b>Site reference</b>	<b>H031</b>
<b>Site name/address</b>	Start Rite Factory Site, Mousehold Lane
<b>Site size (Ha)</b>	0.87
<b>Suggested allocation</b>	Housing
<b>Existing use</b>	Vacant, demolished factory.
<b>Proposed by</b>	Local plan allocation <b>HOU12 B52</b>
<b>Planning status</b>	Allocation only

### Have your say

**Do you agree, disagree or think there should be changes to the proposed uses and boundary of the site? Please give reasons.**

**Norwich City Council is not committed to any proposals in this document. The inclusion of a site in this document does not represent a decision by the council unless planning permission has already been granted.**

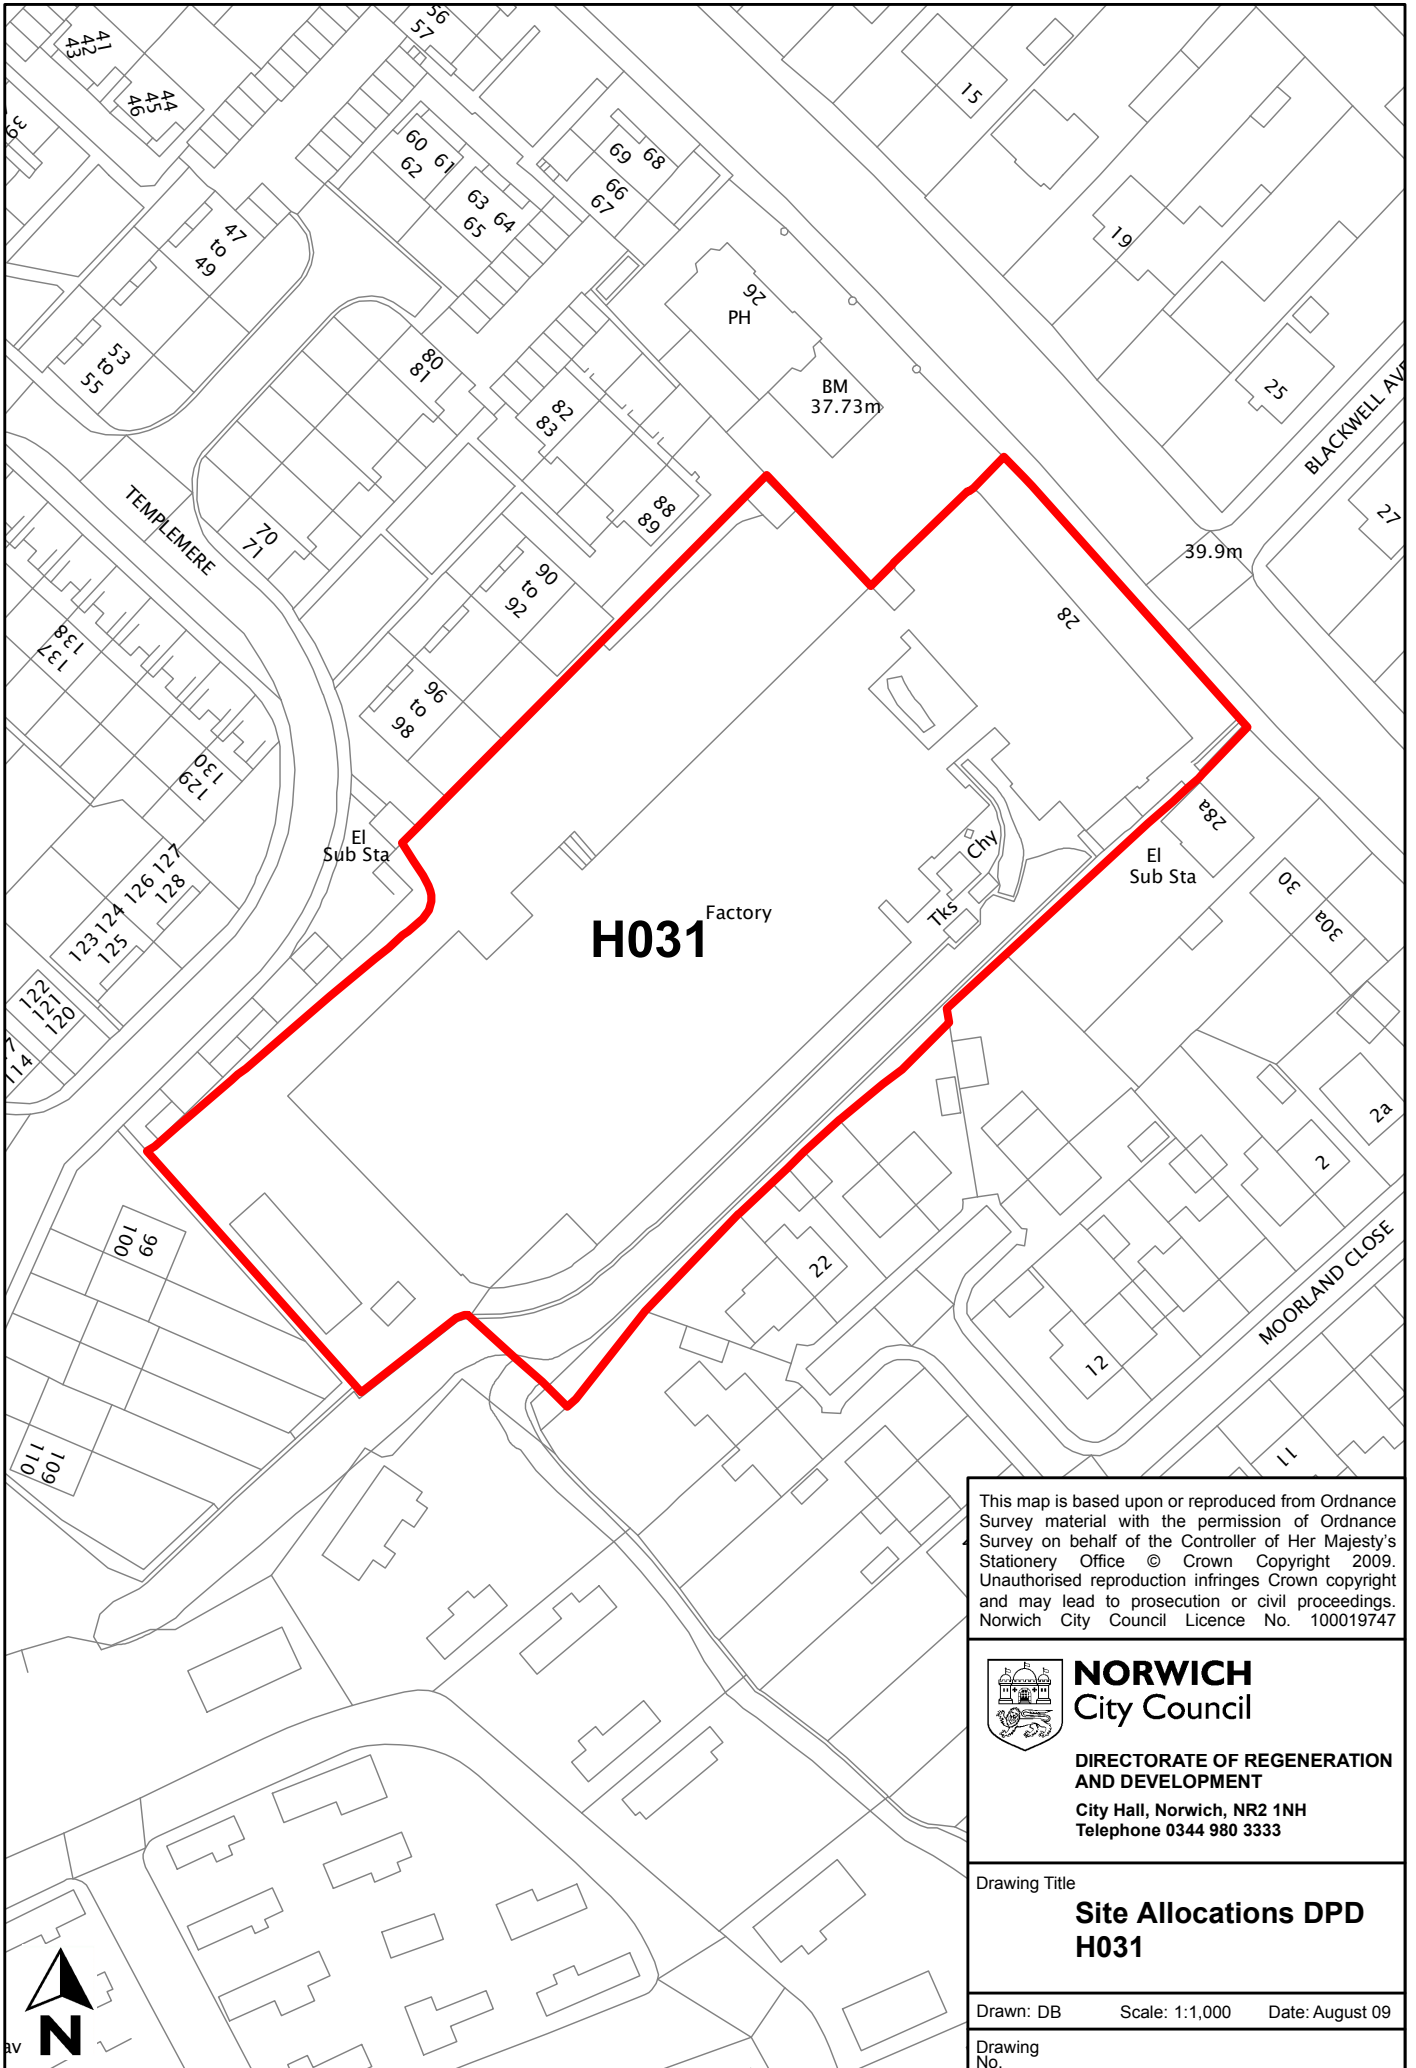

This map is based upon or reproduced from Ordnance Survey material with the permission of Ordnance Survey on behalf of the Controller of Her Majesty's Stationery Office © Crown Copyright 2009. Unauthorised reproduction infringes Crown copyright and may lead to prosecution or civil proceedings. Norwich City Council Licence No. 100019747


**NORWICH**  
 City Council  
 DIRECTORATE OF REGENERATION  
 AND DEVELOPMENT  
 City Hall, Norwich, NR2 1NH  
 Telephone 0344 980 3333

Drawing Title  
**Site Allocations DPD  
 H031**

Drawn: DB      Scale: 1:1,000      Date: August 09

Drawing No.

