


<b>Site reference</b>	<b>E006</b>
<b>Site name/address</b>	Sweet Briar Road
<b>Site size (ha)</b>	52
<b>Suggested allocation</b>	Primary Employment area
<b>Existing use</b>	Employment
<b>Proposed by</b>	Greater Norwich Employment Sites and Premises Study
<b>Planning status</b>	Local plan allocation <b>EMP4.1</b>

### Have your say

**Do you agree, disagree or think there should be changes to the proposed uses and boundary of the site? Please give reasons.**

**Norwich City Council is not committed to any proposals in this document. The inclusion of a site in this document does not represent a decision by the council unless planning permission has already been granted.**

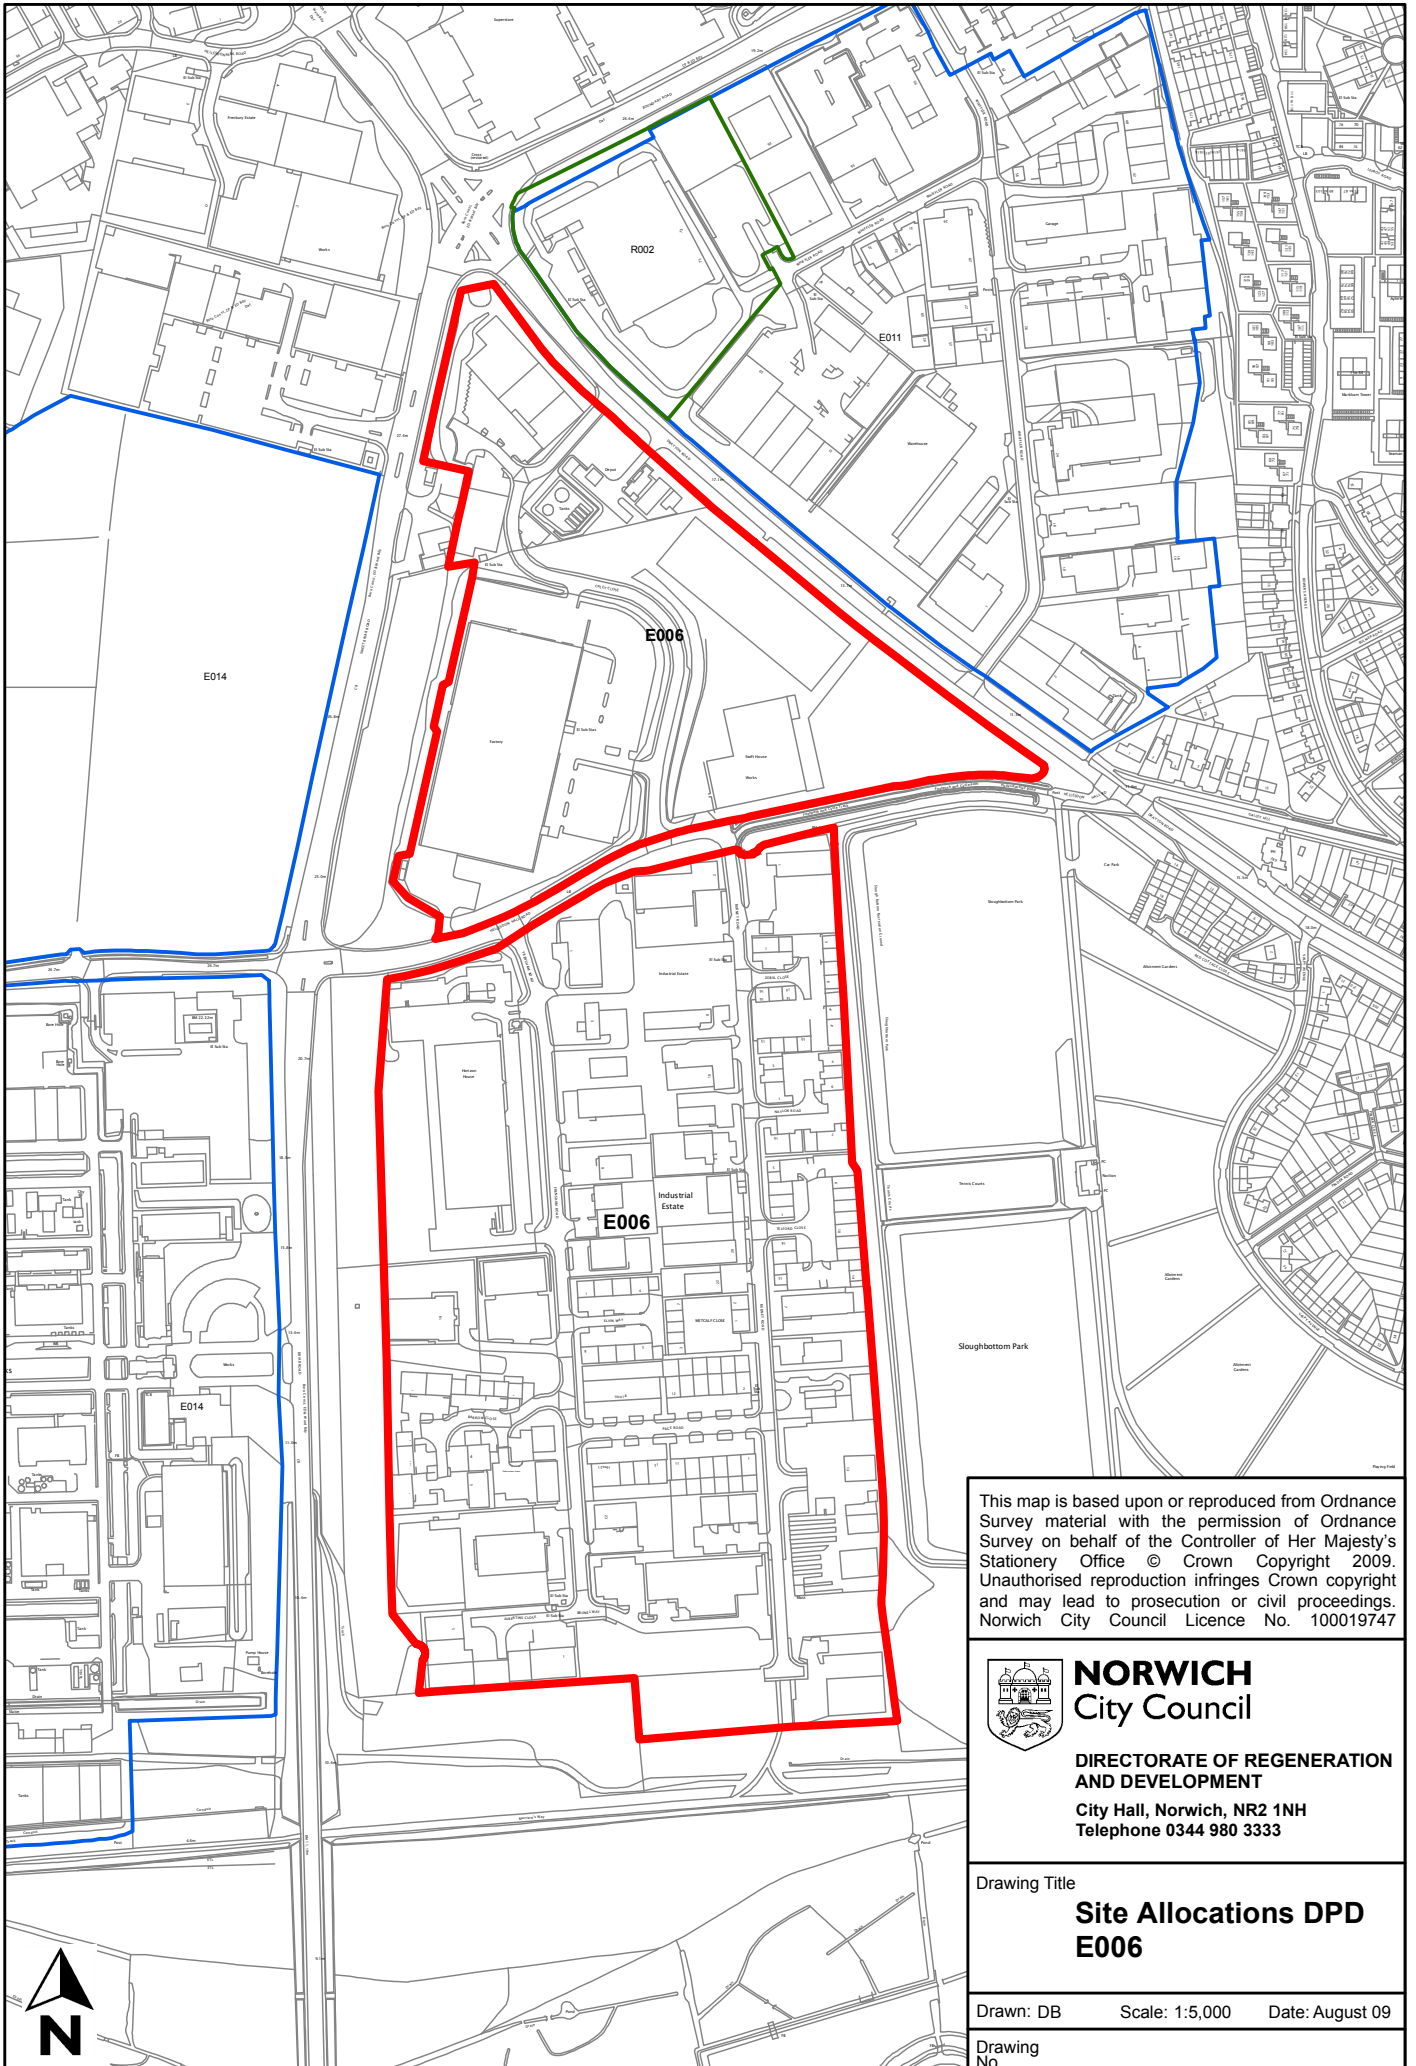

This map is based upon or reproduced from Ordnance Survey material with the permission of Ordnance Survey on behalf of the Controller of Her Majesty's Stationary Office © Crown Copyright 2009. Unauthorised reproduction infringes Crown copyright and may lead to prosecution or civil proceedings. Norwich City Council Licence No. 100019747



**NORWICH**  
City Council

**DIRECTORATE OF REGENERATION  
AND DEVELOPMENT**

City Hall, Norwich, NR2 1NH  
Telephone 0344 980 3333

Drawing Title

**Site Allocations DPD  
E006**

Drawn: DB      Scale: 1:5,000      Date: August 09

Drawing  
No.