


<b>Site reference</b>	<b>E011</b>
<b>Site name/address</b>	Whiffler Road Estate
<b>Site size (ha)</b>	59
<b>Suggested allocation</b>	Primary employment area
<b>Existing use</b>	Employment
<b>Proposed by</b>	Greater Norwich Employment Sites and Premises Study
<b>Planning status</b>	Local plan allocation <b>EMP5.3</b>

### Have your say

Do you agree, disagree or think there should be changes to the proposed uses and boundary of the site? Please give reasons.

Norwich City Council is not committed to any proposals in this document. The inclusion of a site in this document does not represent a decision by the council unless planning permission has already been granted.

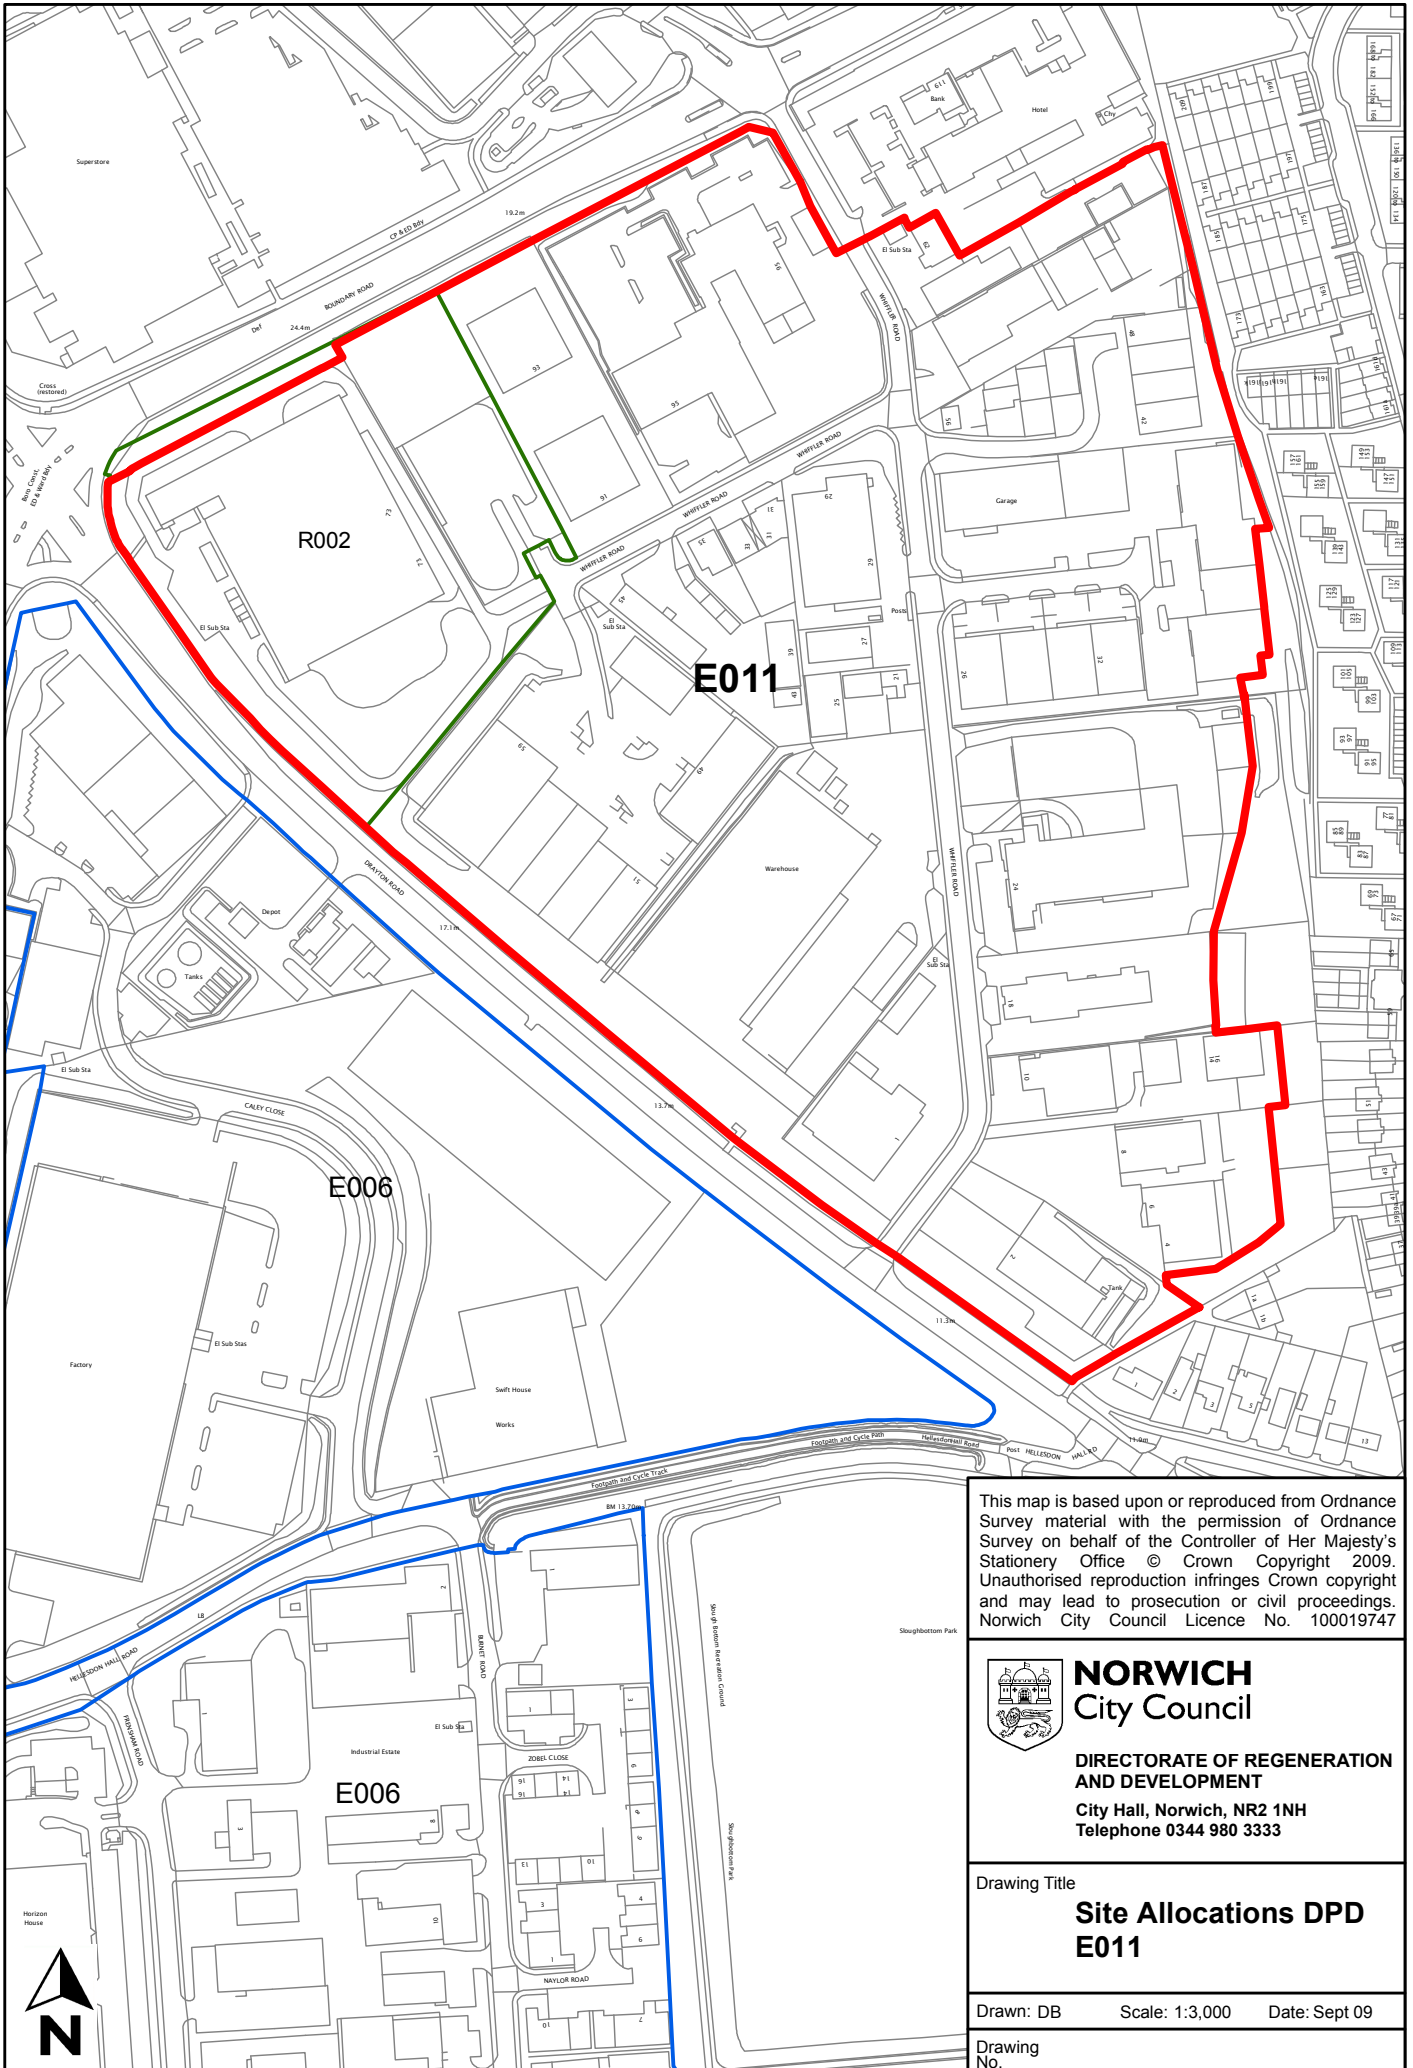

This map is based upon or reproduced from Ordnance Survey material with the permission of Ordnance Survey on behalf of the Controller of Her Majesty's Stationery Office © Crown Copyright 2009. Unauthorised reproduction infringes Crown copyright and may lead to prosecution or civil proceedings. Norwich City Council Licence No. 100019747



**NORWICH**  
City Council

**DIRECTORATE OF REGENERATION AND DEVELOPMENT**  
City Hall, Norwich, NR2 1NH  
Telephone 0344 980 3333

Drawing Title  
**Site Allocations DPD E011**

Drawn: DB      Scale: 1:3,000      Date: Sept 09  
Drawing No.

