


Site reference	E013
Site name/address	Guardian Road (including the employment uses on the adjacent former Bowthorpe Schools site)
Site size (ha)	2.1
Suggested allocation	Primary employment area
Existing use	Employment
Proposed by	Greater Norwich Employment Sites and Premises Study
Planning status	Local plan allocation EMP5.8 & EMP13.1

Have your say

Do you agree, disagree or think there should be changes to the proposed uses and boundary of the site? Please give reasons.

Norwich City Council is not committed to any proposals in this document. The inclusion of a site in this document does not represent a decision by the council unless planning permission has already been granted.

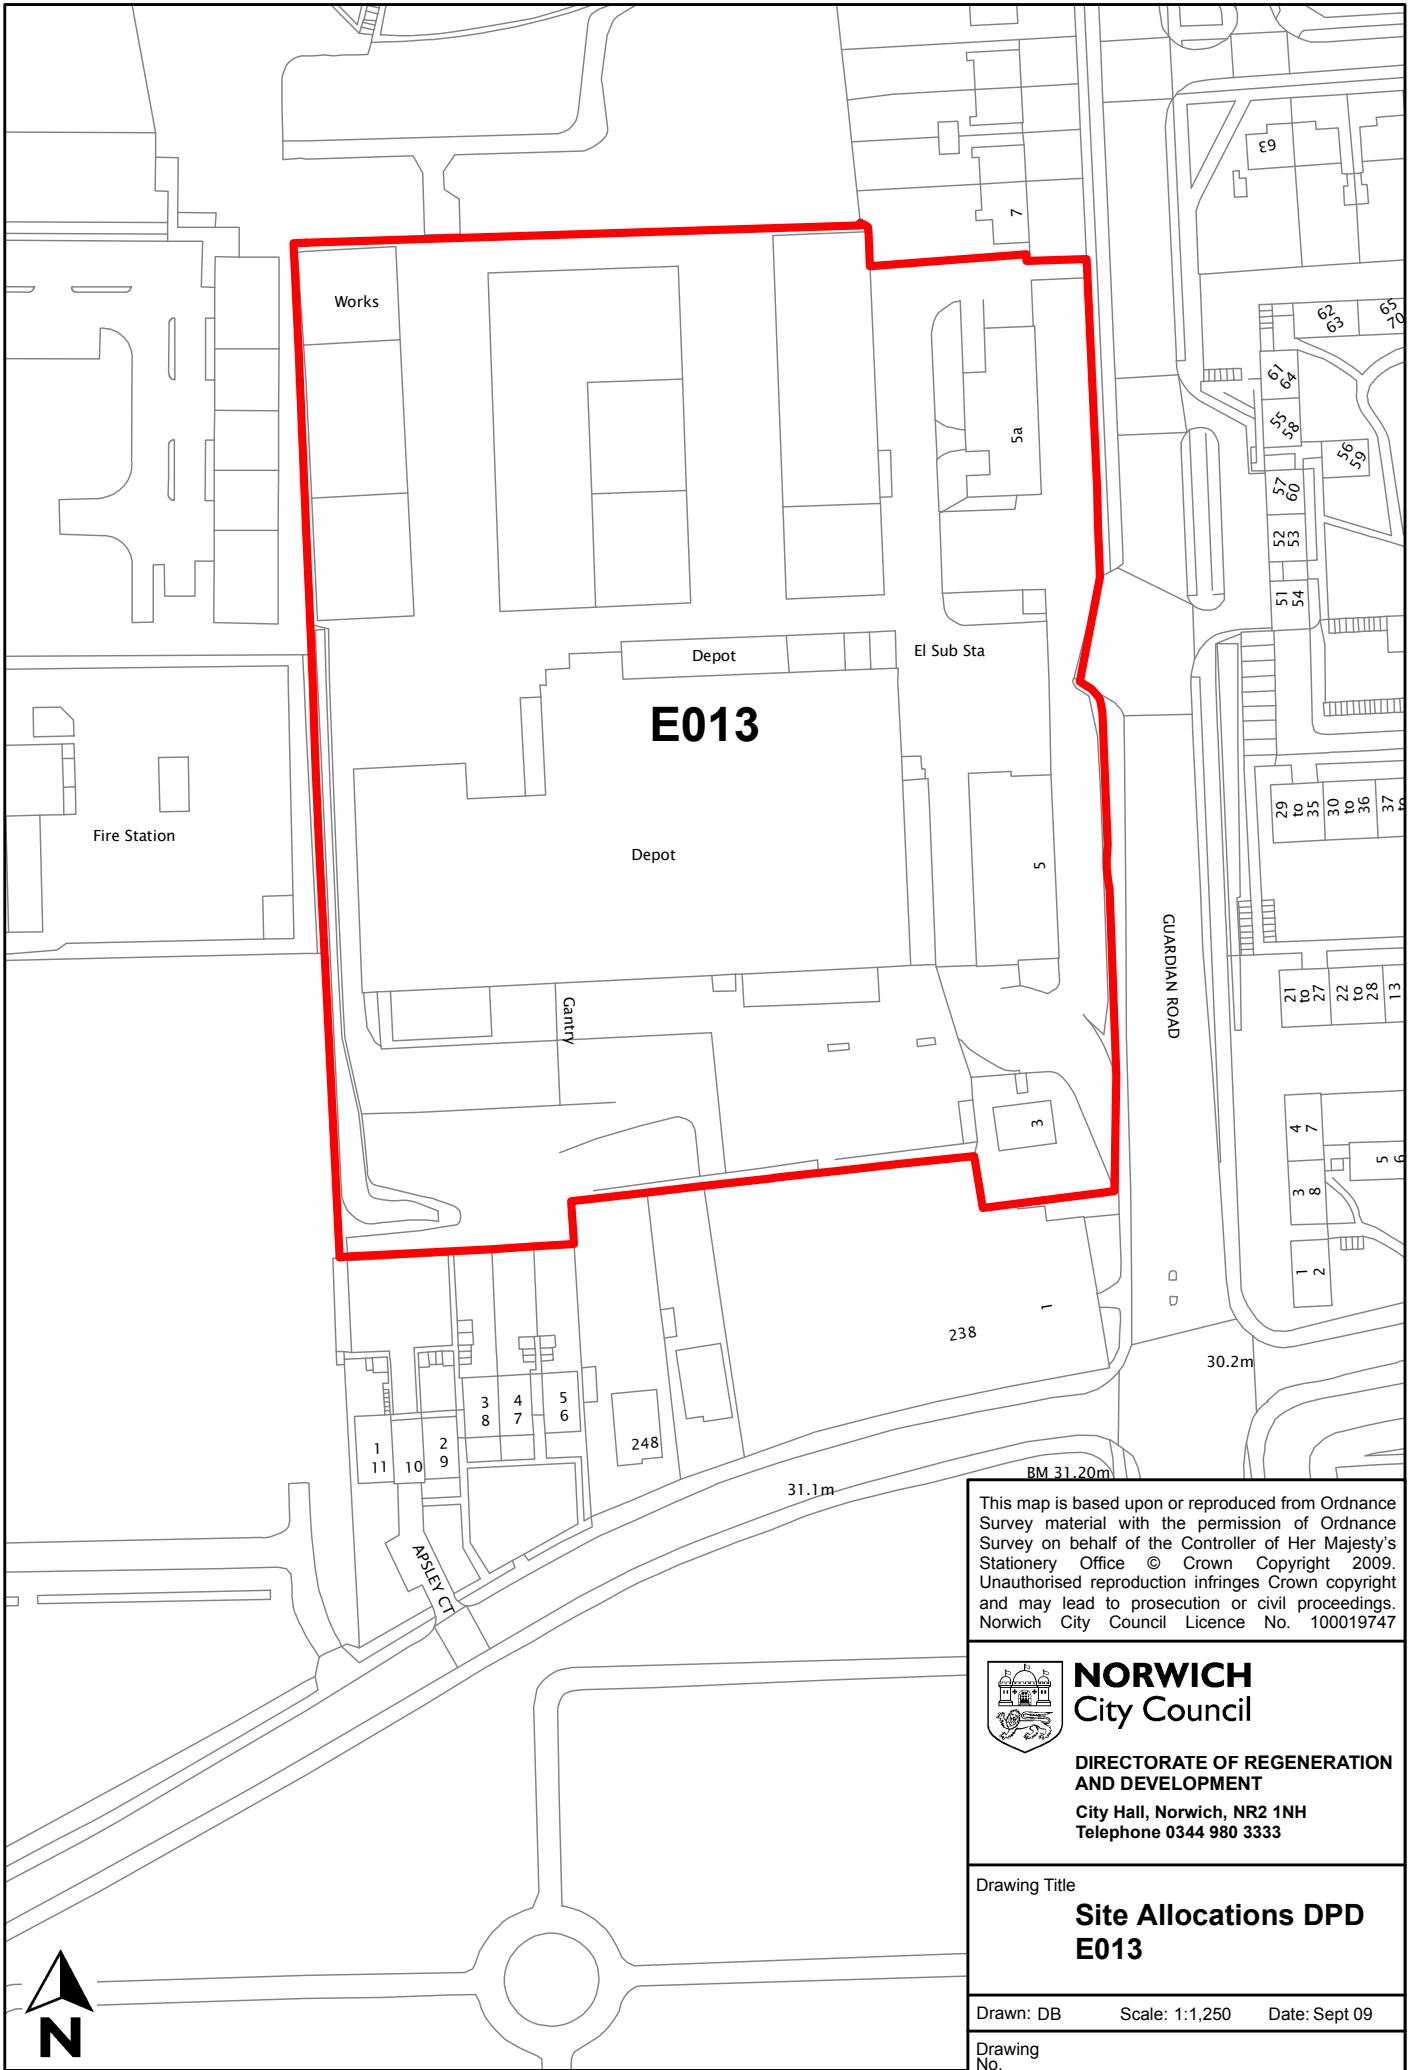

This map is based upon or reproduced from Ordnance Survey material with the permission of Ordnance Survey on behalf of the Controller of Her Majesty's Stationery Office © Crown Copyright 2009. Unauthorised reproduction infringes Crown copyright and may lead to prosecution or civil proceedings. Norwich City Council Licence No. 100019747


NORWICH
 City Council
 DIRECTORATE OF REGENERATION
 AND DEVELOPMENT
 City Hall, Norwich, NR2 1NH
 Telephone 0344 980 3333

Drawing Title
**Site Allocations DPD
 E013**

Drawn: DB Scale: 1:1,250 Date: Sept 09
 Drawing No.