


Site reference	H048
Site name/address	Vale Green
Site size (Ha)	0.12
Suggested allocation	Housing, 10 to15 new dwellings
Existing use	Garages
Proposed by	Norwich City Council Strategic Housing
Planning status	None

Have your say

Do you agree, disagree or think there should be changes to the proposed uses and boundary of the site? Please give reasons.

Norwich City Council is not committed to any proposals in this document. The inclusion of a site in this document does not represent a decision by the council unless planning permission has already been granted.

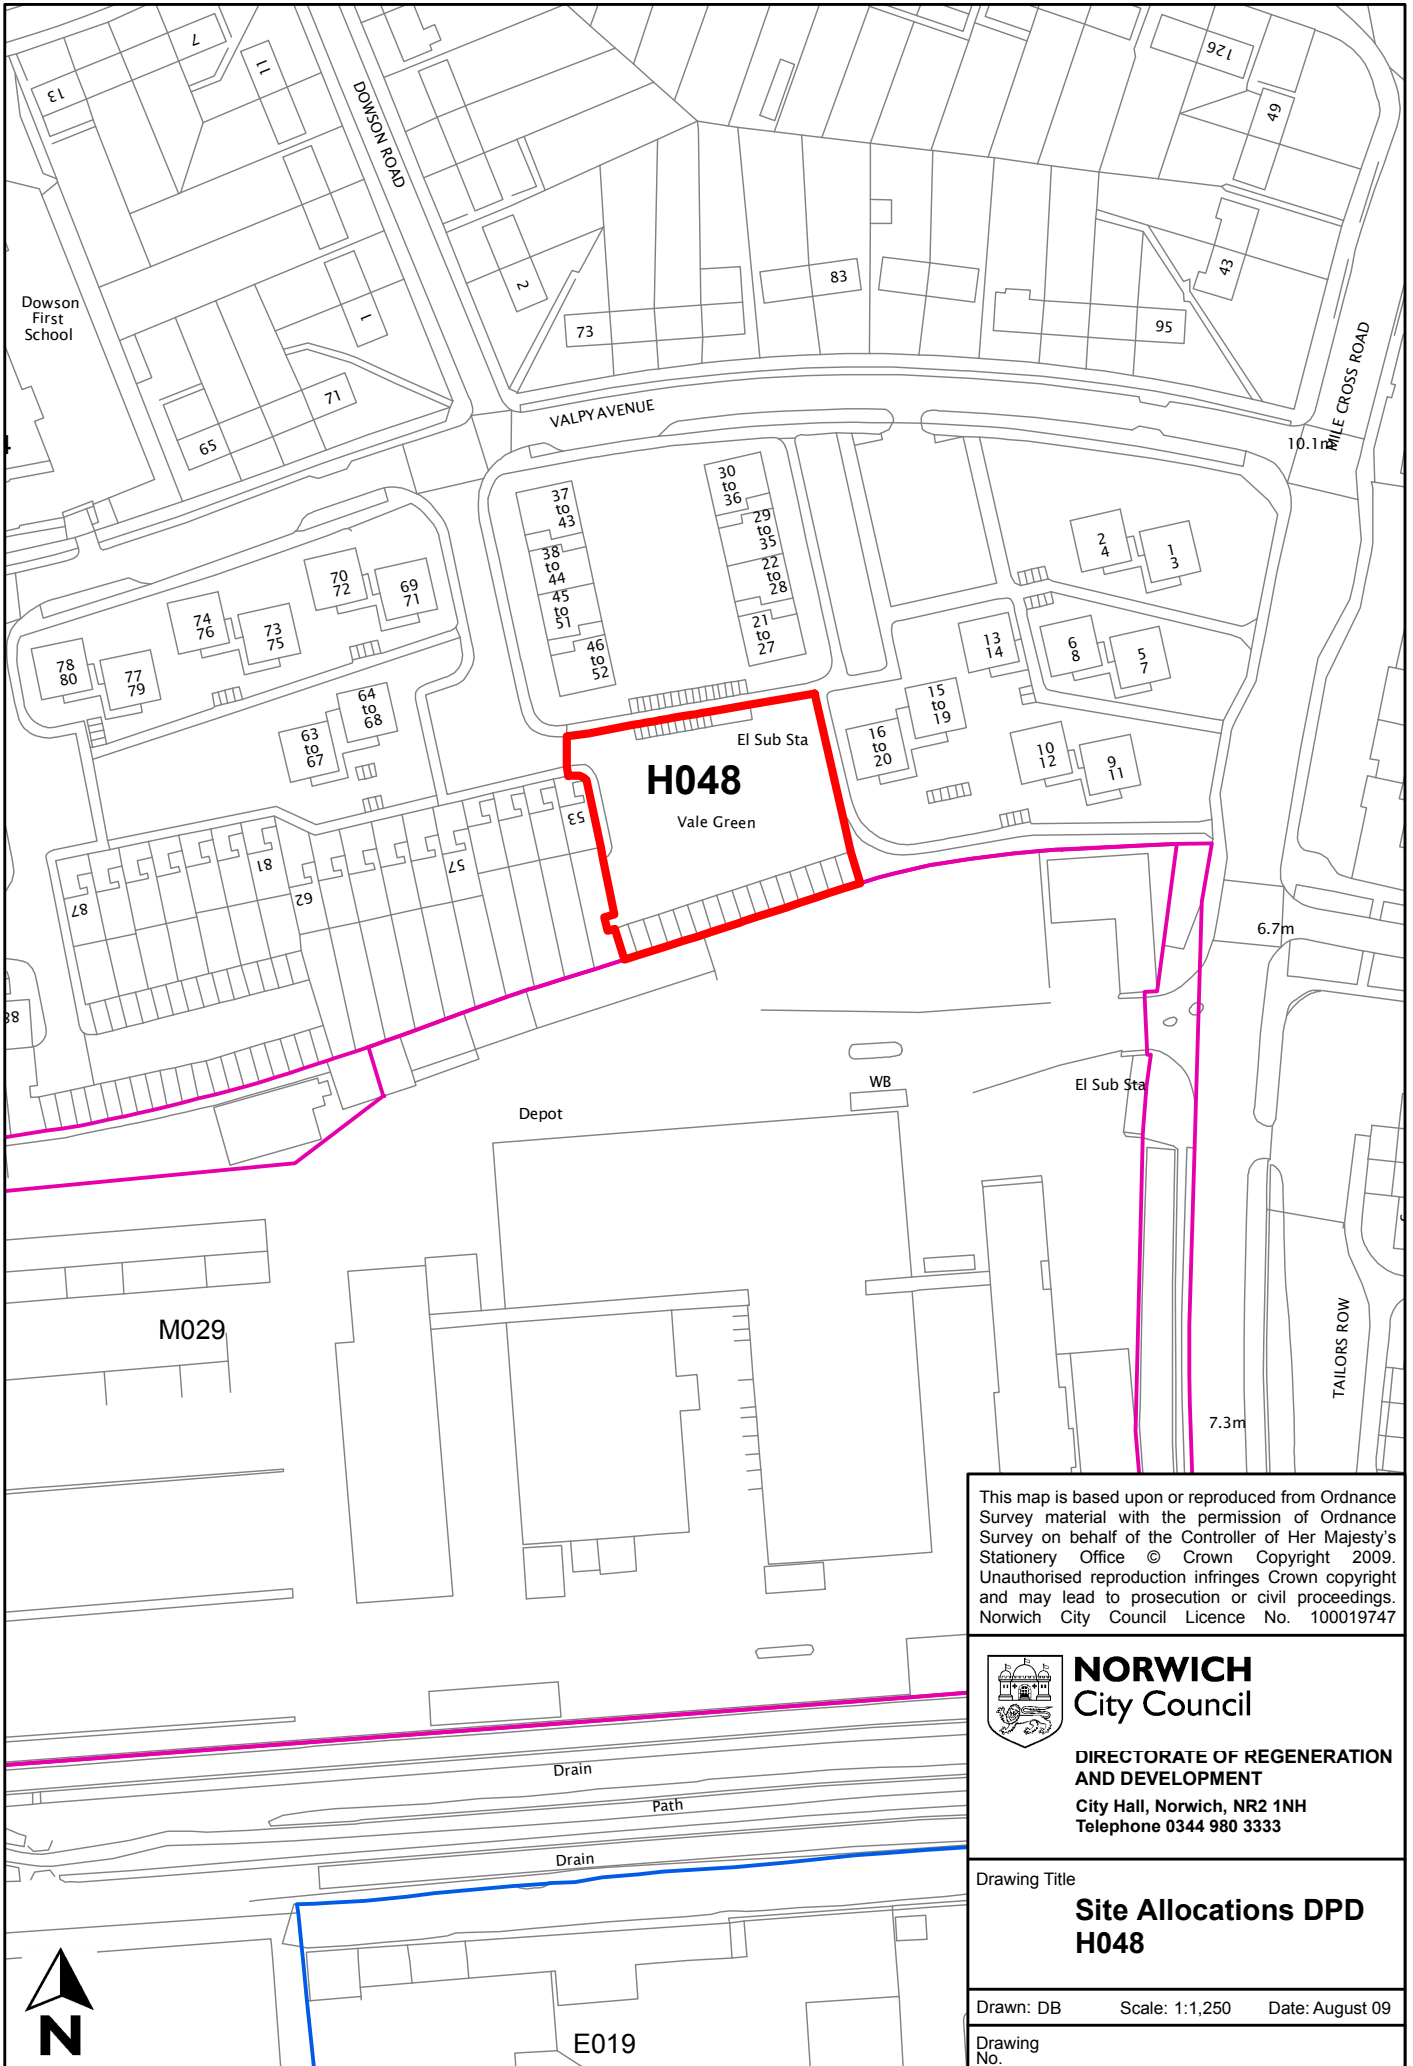

Dowson First School

VALPY AVENUE

10.1m
MILE CROSS ROAD

El Sub Sta
H048
Vale Green

6.7m

Depot

WB

El Sub Sta

7.3m

TAILORS ROW

M029

Drain

Path

Drain



E019

This map is based upon or reproduced from Ordnance Survey material with the permission of Ordnance Survey on behalf of the Controller of Her Majesty's Stationary Office © Crown Copyright 2009. Unauthorised reproduction infringes Crown copyright and may lead to prosecution or civil proceedings. Norwich City Council Licence No. 100019747



NORWICH
City Council

**DIRECTORATE OF REGENERATION
AND DEVELOPMENT**
City Hall, Norwich, NR2 1NH
Telephone 0344 980 3333

Drawing Title
**Site Allocations DPD
H048**

Drawn: DB Scale: 1:1,250 Date: August 09

Drawing No.