


Site reference	H049
Site name/address	Bowers Avenue
Site size (Ha)	0.24
Suggested allocation	Housing, 12 to 15 new dwellings
Existing use	Garages
Proposed by	Norwich City Council Strategic Housing
Planning status	None

Have your say

Do you agree, disagree or think there should be changes to the proposed uses and boundary of the site? Please give reasons.

Norwich City Council is not committed to any proposals in this document. The inclusion of a site in this document does not represent a decision by the council unless planning permission has already been granted.

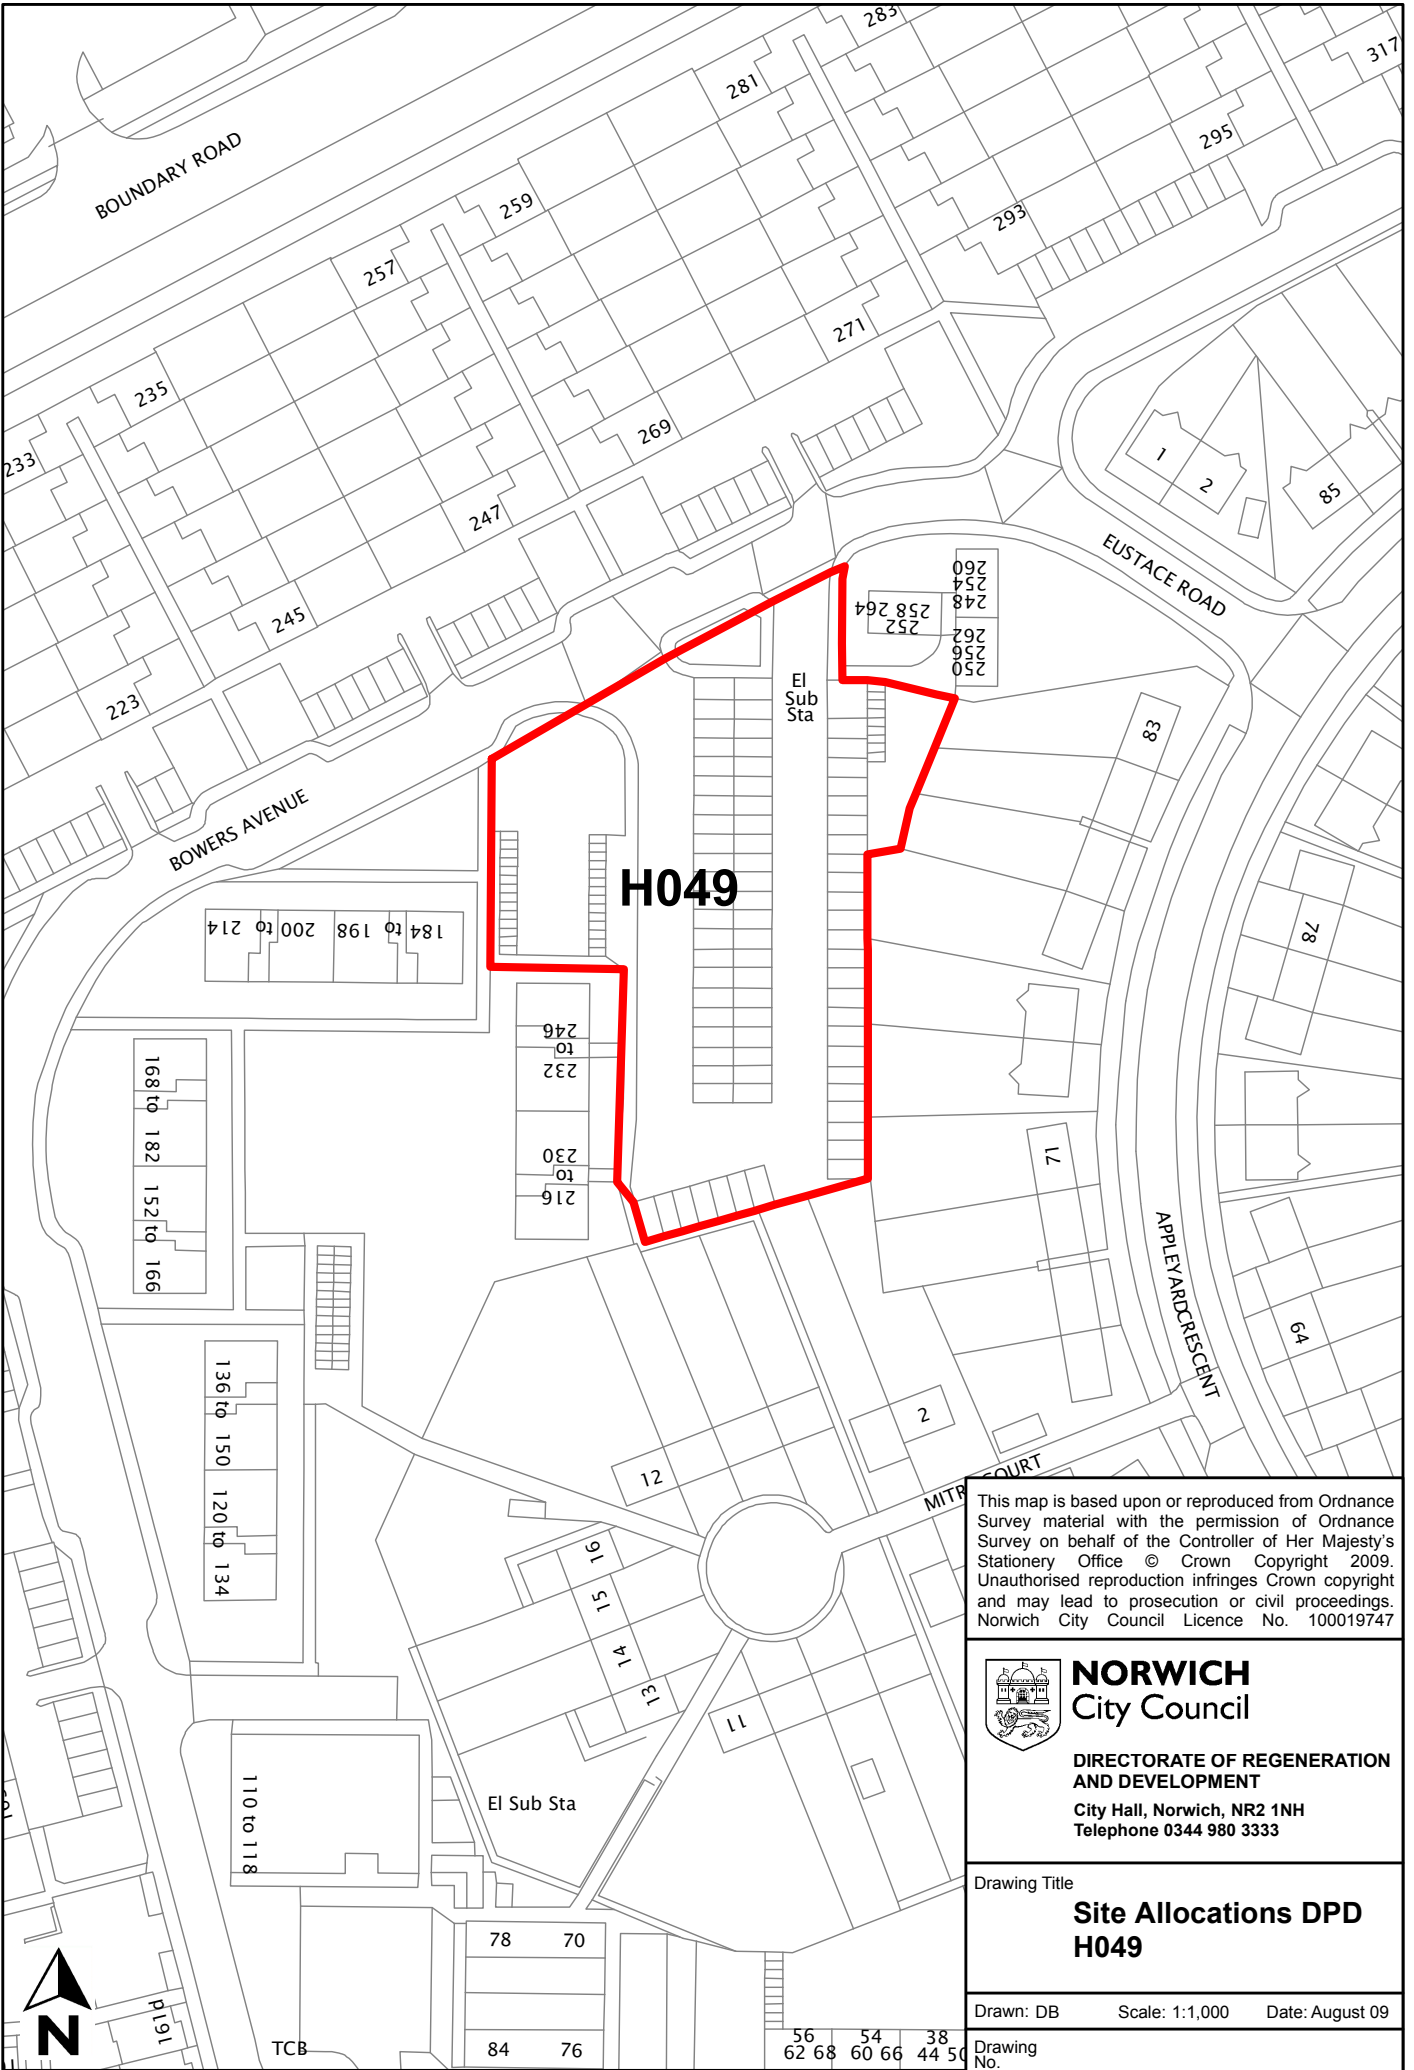

H049

This map is based upon or reproduced from Ordnance Survey material with the permission of Ordnance Survey on behalf of the Controller of Her Majesty's Stationary Office © Crown Copyright 2009. Unauthorised reproduction infringes Crown copyright and may lead to prosecution or civil proceedings. Norwich City Council Licence No. 100019747



NORWICH
City Council

DIRECTORATE OF REGENERATION
AND DEVELOPMENT
City Hall, Norwich, NR2 1NH
Telephone 0344 980 3333

Drawing Title
Site Allocations DPD
H049

Drawn: DB Scale: 1:1,000 Date: August 09
Drawing No.



p191

TCB

56 54 38
62 68 60 66 44 50

78 70
84 76

168 to 182 152 to 166

136 to 150 120 to 134

110 to 118

184 to 198 200 to 214

216 to 230
232 to 246

250
256
262
248
254
260

252
258
264

El Sub Sta

El Sub Sta

BOUNDARY ROAD

BOWERS AVENUE

EUSTACE ROAD

APPLEFORD CRESCENT

MITRE COURT

