


Site reference	E015
Site name/address	Kerrison Road/ Hardy Road Gothic Works
Site size (ha)	4.21
Suggested allocation	Primary employment area
Existing use	Employment
Proposed by	Greater Norwich Employment Sites and Premises Study
Planning status	Local plan allocation EMP15.1

Have your say

Do you agree, disagree or suggest changes to the proposed use(s) or boundary of the site and why?

** At this stage, Norwich City Council is not committed to any proposals as presented in this document. The inclusion of a site in this document does not represent any decision by the Council (unless a planning permission has already been granted). This consultation is to allow the public to have their say before detailed assessments are carried out.*

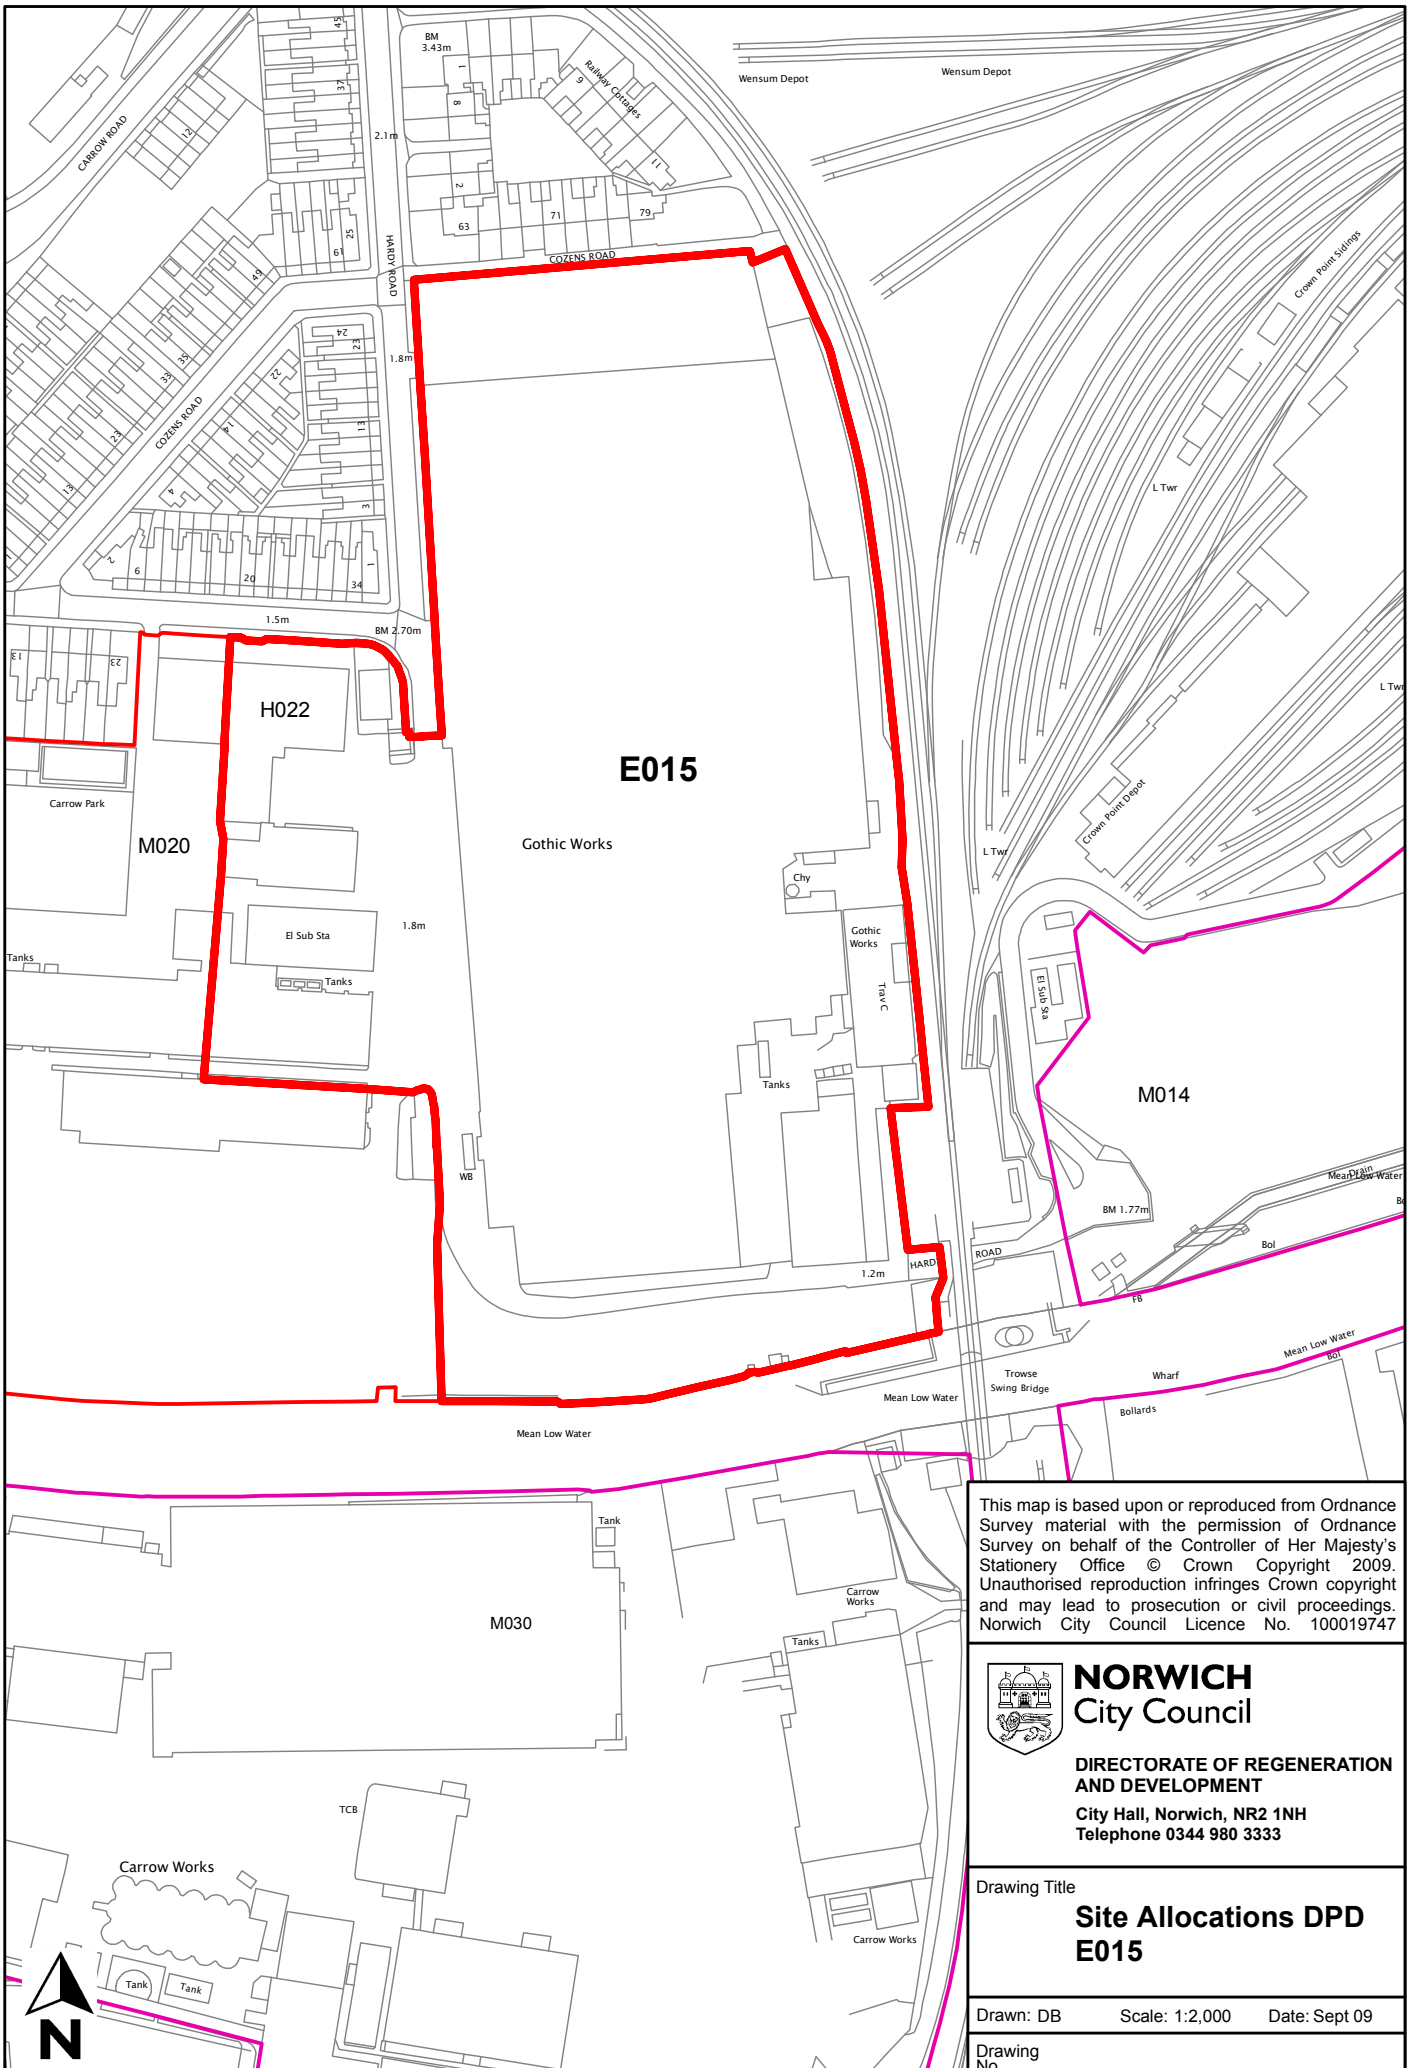

This map is based upon or reproduced from Ordnance Survey material with the permission of Ordnance Survey on behalf of the Controller of Her Majesty's Stationary Office © Crown Copyright 2009. Unauthorised reproduction infringes Crown copyright and may lead to prosecution or civil proceedings. Norwich City Council Licence No. 100019747


NORWICH
 City Council
 DIRECTORATE OF REGENERATION
 AND DEVELOPMENT
 City Hall, Norwich, NR2 1NH
 Telephone 0344 980 3333

Drawing Title
Site Allocations DPD
E015

Drawn: DB Scale: 1:2,000 Date: Sept 09

Drawing No.

