


Site reference	E016
Site name/address	Former H block and 6 – 14 Hurricane Way
Site size (ha)	1.22
Suggested allocation	Employment use (B1, 2, 8 & Sui Generis)
Existing use	Cleared and light industrial
Proposed by	Norwich City Council Property Service
Planning status	Partially allocated in local plan EMP4.4; partially EMP12.1

Have your say

Do you agree, disagree or suggest changes to the proposed use(s) or boundary of the site and why?

** At this stage, Norwich City Council is not committed to any proposals as presented in this document. The inclusion of a site in this document does not represent any decision by the Council (unless a planning permission has already been granted). This consultation is to allow the public to have their say before detailed assessments are carried out.*

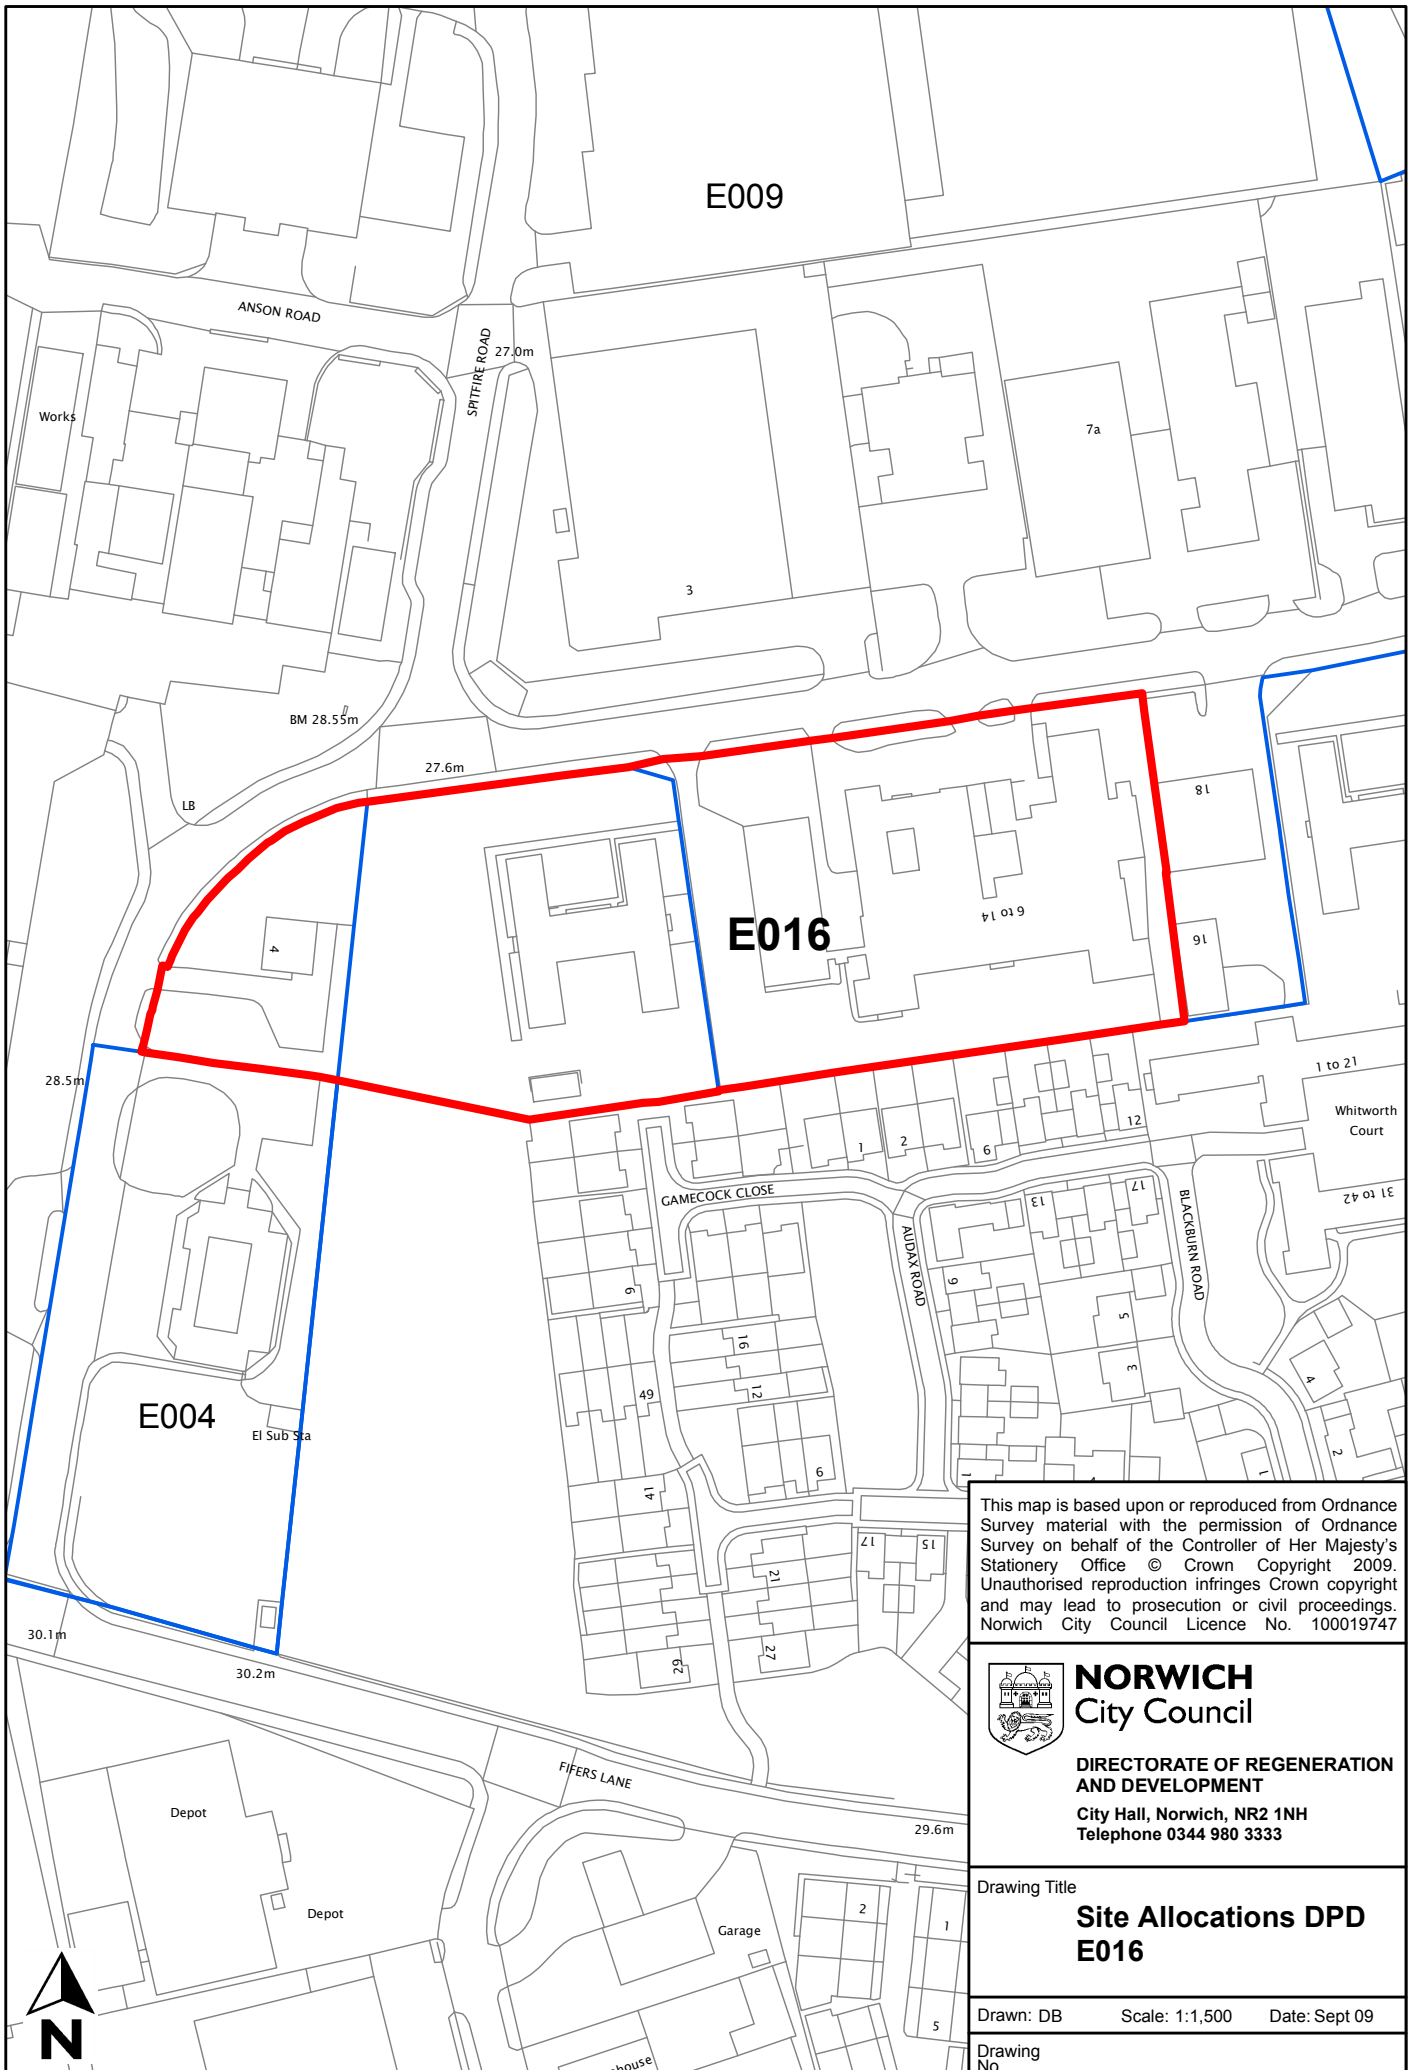

E009

E016

E004

This map is based upon or reproduced from Ordnance Survey material with the permission of Ordnance Survey on behalf of the Controller of Her Majesty's Stationery Office © Crown Copyright 2009. Unauthorised reproduction infringes Crown copyright and may lead to prosecution or civil proceedings. Norwich City Council Licence No. 100019747



NORWICH
City Council

**DIRECTORATE OF REGENERATION
AND DEVELOPMENT**

City Hall, Norwich, NR2 1NH
Telephone 0344 980 3333

Drawing Title

**Site Allocations DPD
E016**

Drawn: DB Scale: 1:1,500 Date: Sept 09

Drawing
No.

