


Site reference	E019
Site name/address	Land at Swanton Road
Site size (ha)	1.24
Suggested allocation	B1, B2 and B8 employment use
Existing use	Office
Proposed by	Norwich City Council Property Service
Planning status	None

Have your say

Do you agree, disagree or suggest changes to the proposed use(s) or boundary of the site and why?

** At this stage, Norwich City Council is not committed to any proposals as presented in this document. The inclusion of a site in this document does not represent any decision by the Council (unless a planning permission has already been granted). This consultation is to allow the public to have their say before detailed assessments are carried out.*

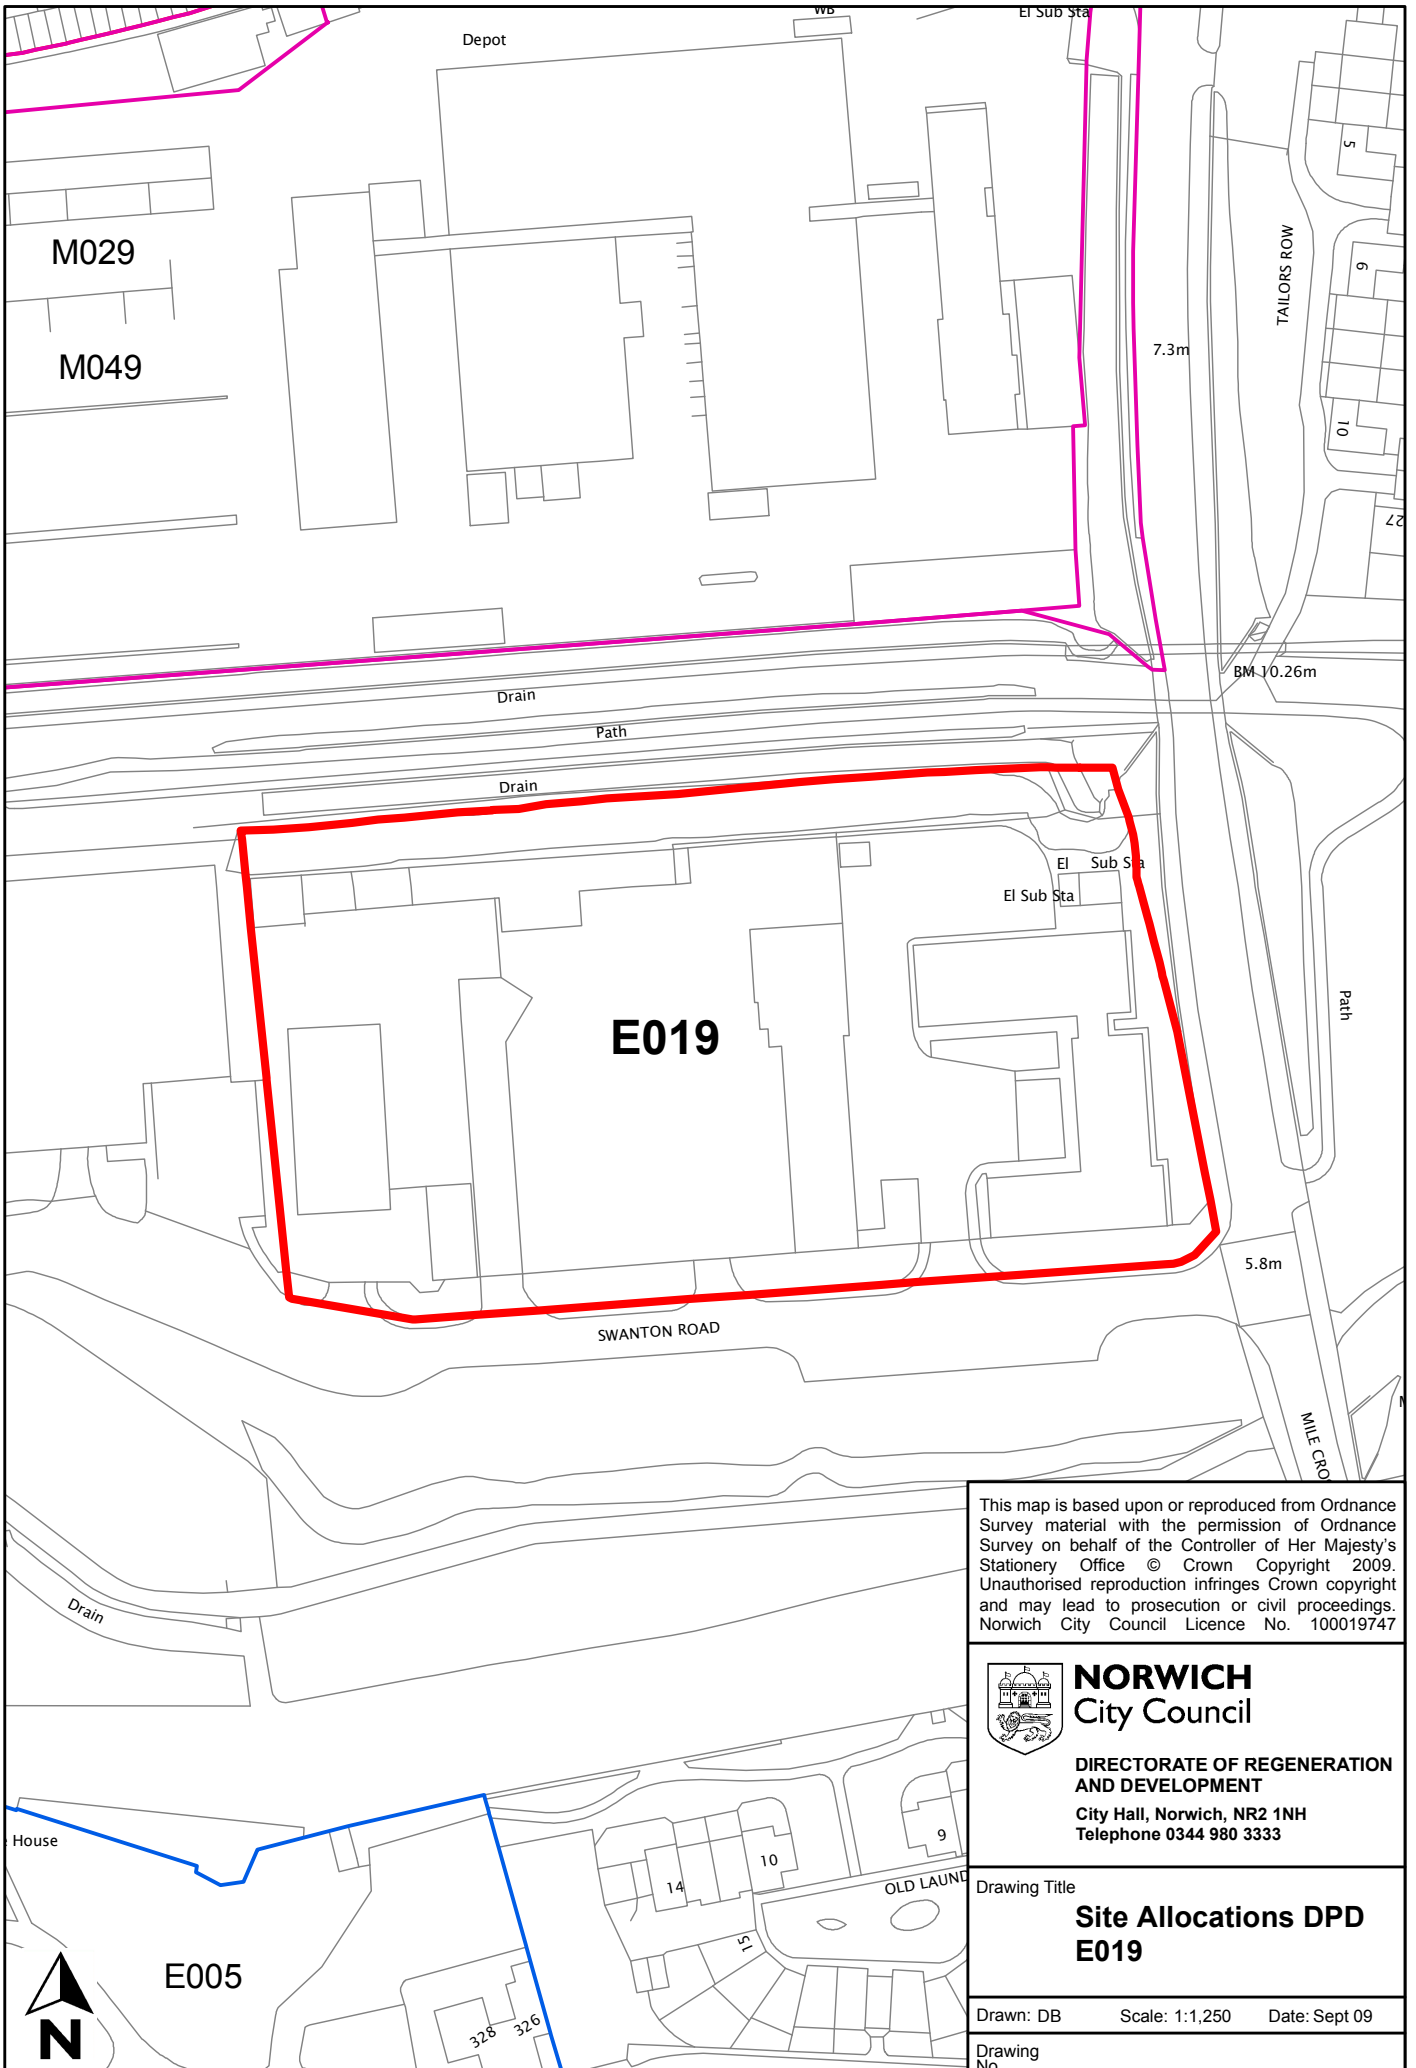

This map is based upon or reproduced from Ordnance Survey material with the permission of Ordnance Survey on behalf of the Controller of Her Majesty's Stationery Office © Crown Copyright 2009. Unauthorised reproduction infringes Crown copyright and may lead to prosecution or civil proceedings. Norwich City Council Licence No. 100019747



NORWICH
City Council

DIRECTORATE OF REGENERATION AND DEVELOPMENT
City Hall, Norwich, NR2 1NH
Telephone 0344 980 3333

Drawing Title
**Site Allocations DPD
E019**

Drawn: DB Scale: 1:1,250 Date: Sept 09
Drawing No.



E005

House

328 326

OLD LAUND

14 10

15

El Sub Sta
El Sub Sta

BM 10.26m

5.8m

7.3m

Depot

M029

M049

E019

SWANTON ROAD

TAILORS ROW

Path

MILE CRO

Drain

Path

Drain

Drain