


<b>Site reference</b>	<b>E024</b>
<b>Site name/address</b>	Green space on Surrey Street to north of St Catherine's Close
<b>Site size (ha)</b>	0.03 ha
<b>Suggested allocation</b>	Offices
<b>Existing use</b>	Green space
<b>Proposed by</b>	St Stephens Street area masterplan
<b>Planning status</b>	None

### Have your say

**Do you agree, disagree or suggest changes to the proposed use(s) or boundary of the site and why?**

*\* At this stage, Norwich City Council is not committed to any proposals as presented in this document. The inclusion of a site in this document does not represent any decision by the Council (unless a planning permission has already been granted). This consultation is to allow the public to have their say before detailed assessments are carried out.*

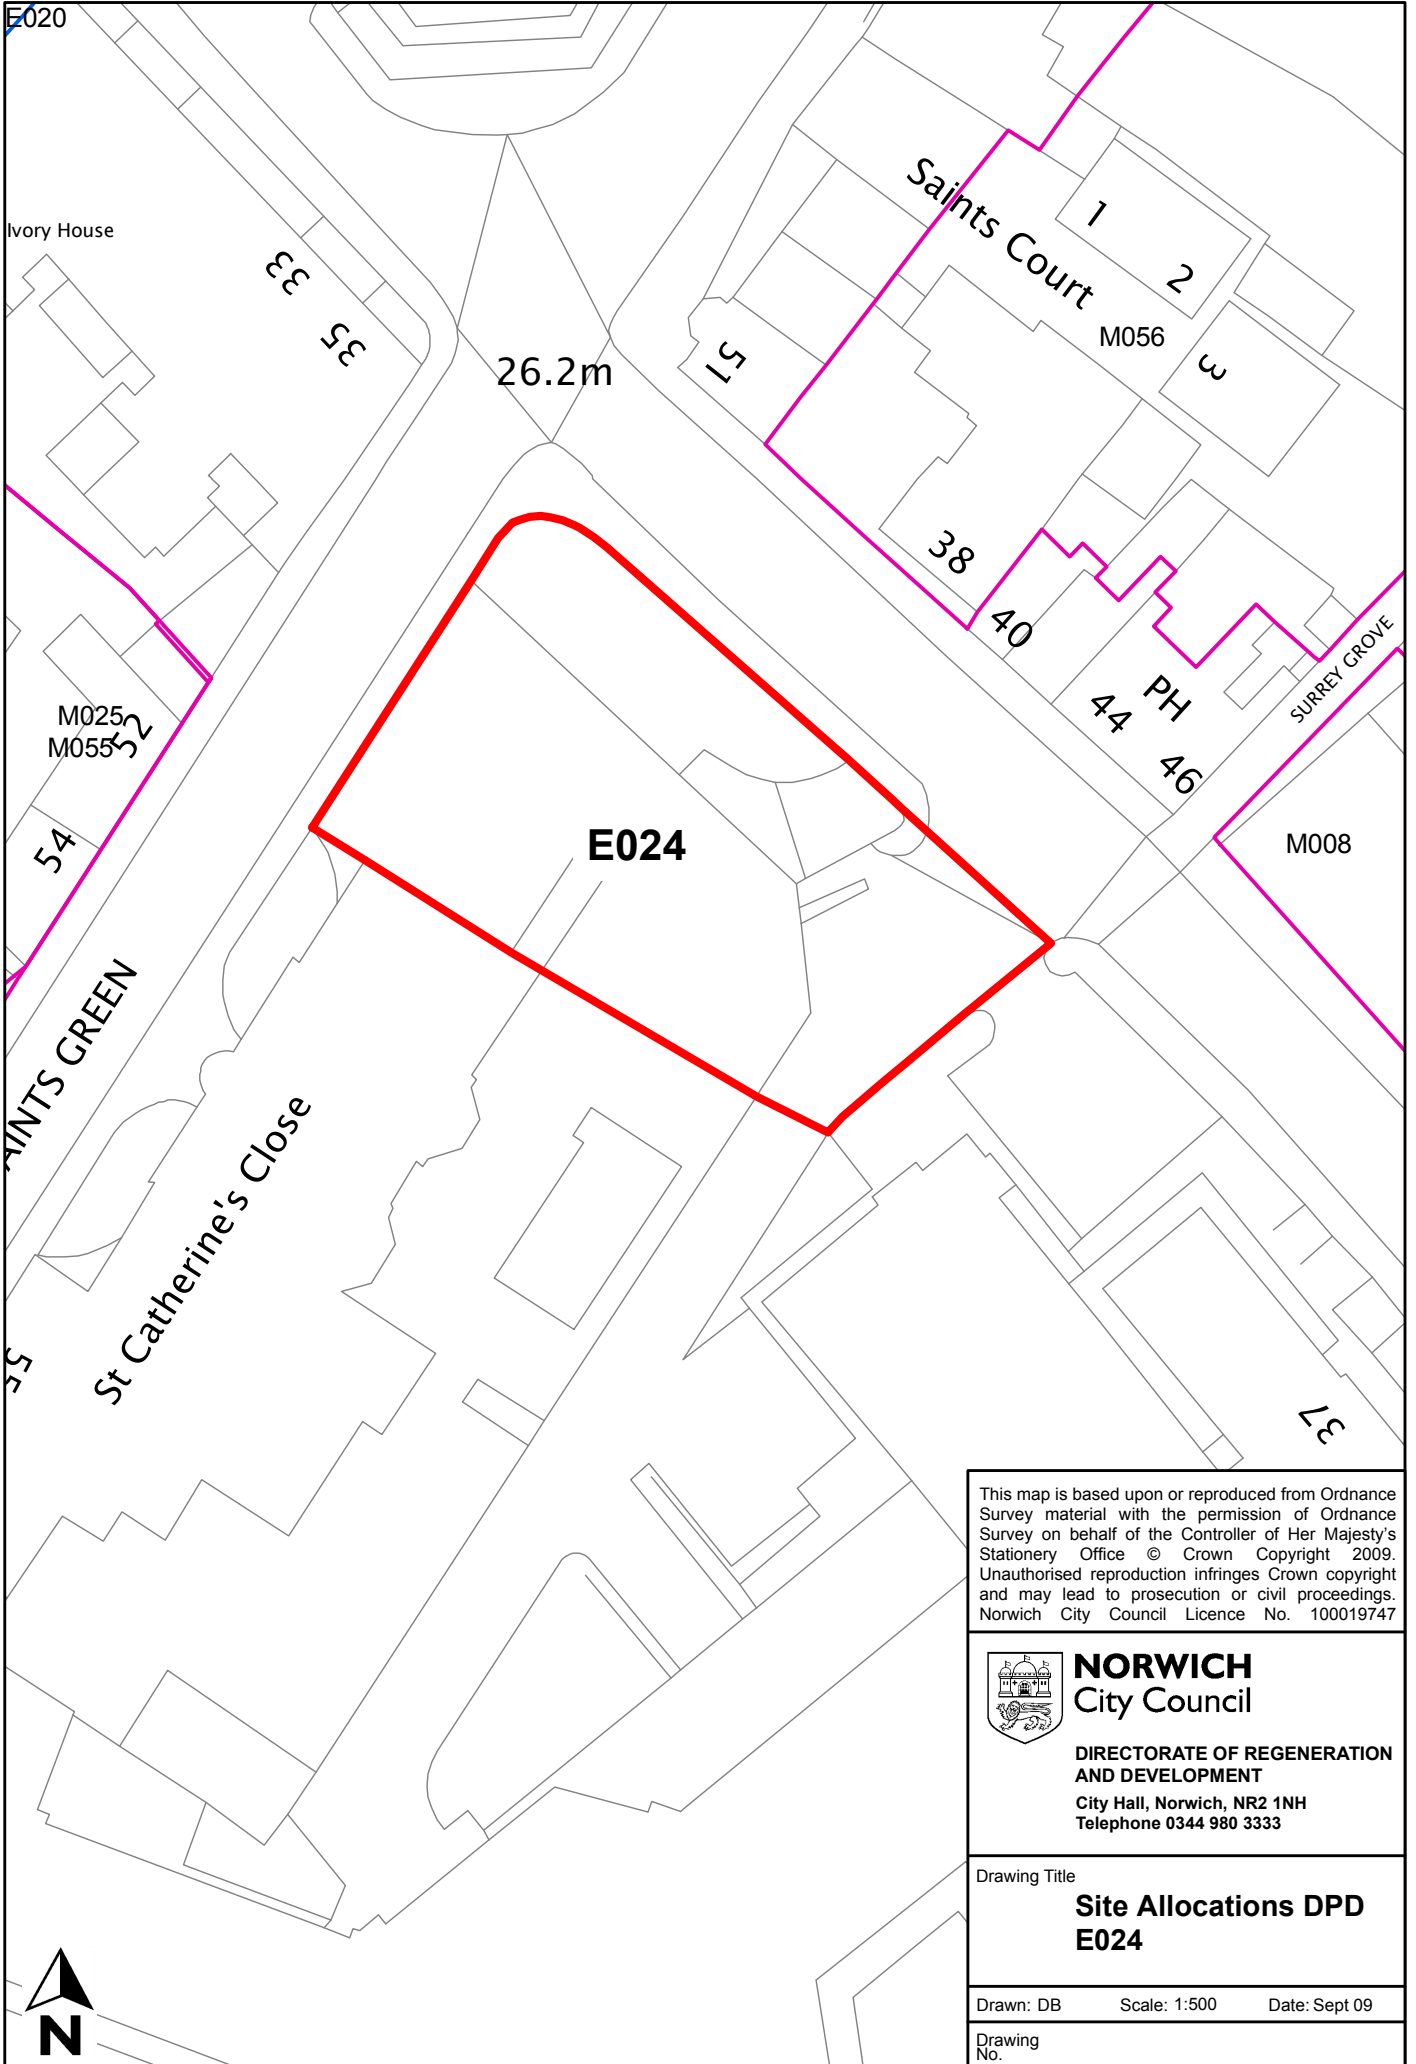

E020

Ivory House

26.2m

Saints Court

1 2

M056

33 35

51

38

40

44

PH

46

SURREY GROVE

M025  
M055

54

**E024**

M008

SAINTS GREEN

St Catherine's Close

37

This map is based upon or reproduced from Ordnance Survey material with the permission of Ordnance Survey on behalf of the Controller of Her Majesty's Stationery Office © Crown Copyright 2009. Unauthorised reproduction infringes Crown copyright and may lead to prosecution or civil proceedings. Norwich City Council Licence No. 100019747



**NORWICH**  
City Council

DIRECTORATE OF REGENERATION  
AND DEVELOPMENT  
City Hall, Norwich, NR2 1NH  
Telephone 0344 980 3333

Drawing Title  
**Site Allocations DPD  
E024**

Drawn: DB      Scale: 1:500      Date: Sept 09

Drawing  
No.

