


Site reference	R004
Site name/address	Hall Road Retail Warehouse Park
Site size (ha)	0.81
Suggested allocation	Retail warehouse park extension
Existing use	Retail warehouse park
Proposed by	Retail and town centre study (2007) potential SITE 9
Planning status	Part of Local plan allocation SHO18 , part site under planning permission

Have your say

Do you agree, disagree or think there should be changes to the proposed uses and boundary of the site? Please give reasons.

Norwich City Council is not committed to any proposals in this document. The inclusion of a site in this document does not represent a decision by the council unless planning permission has already been granted.

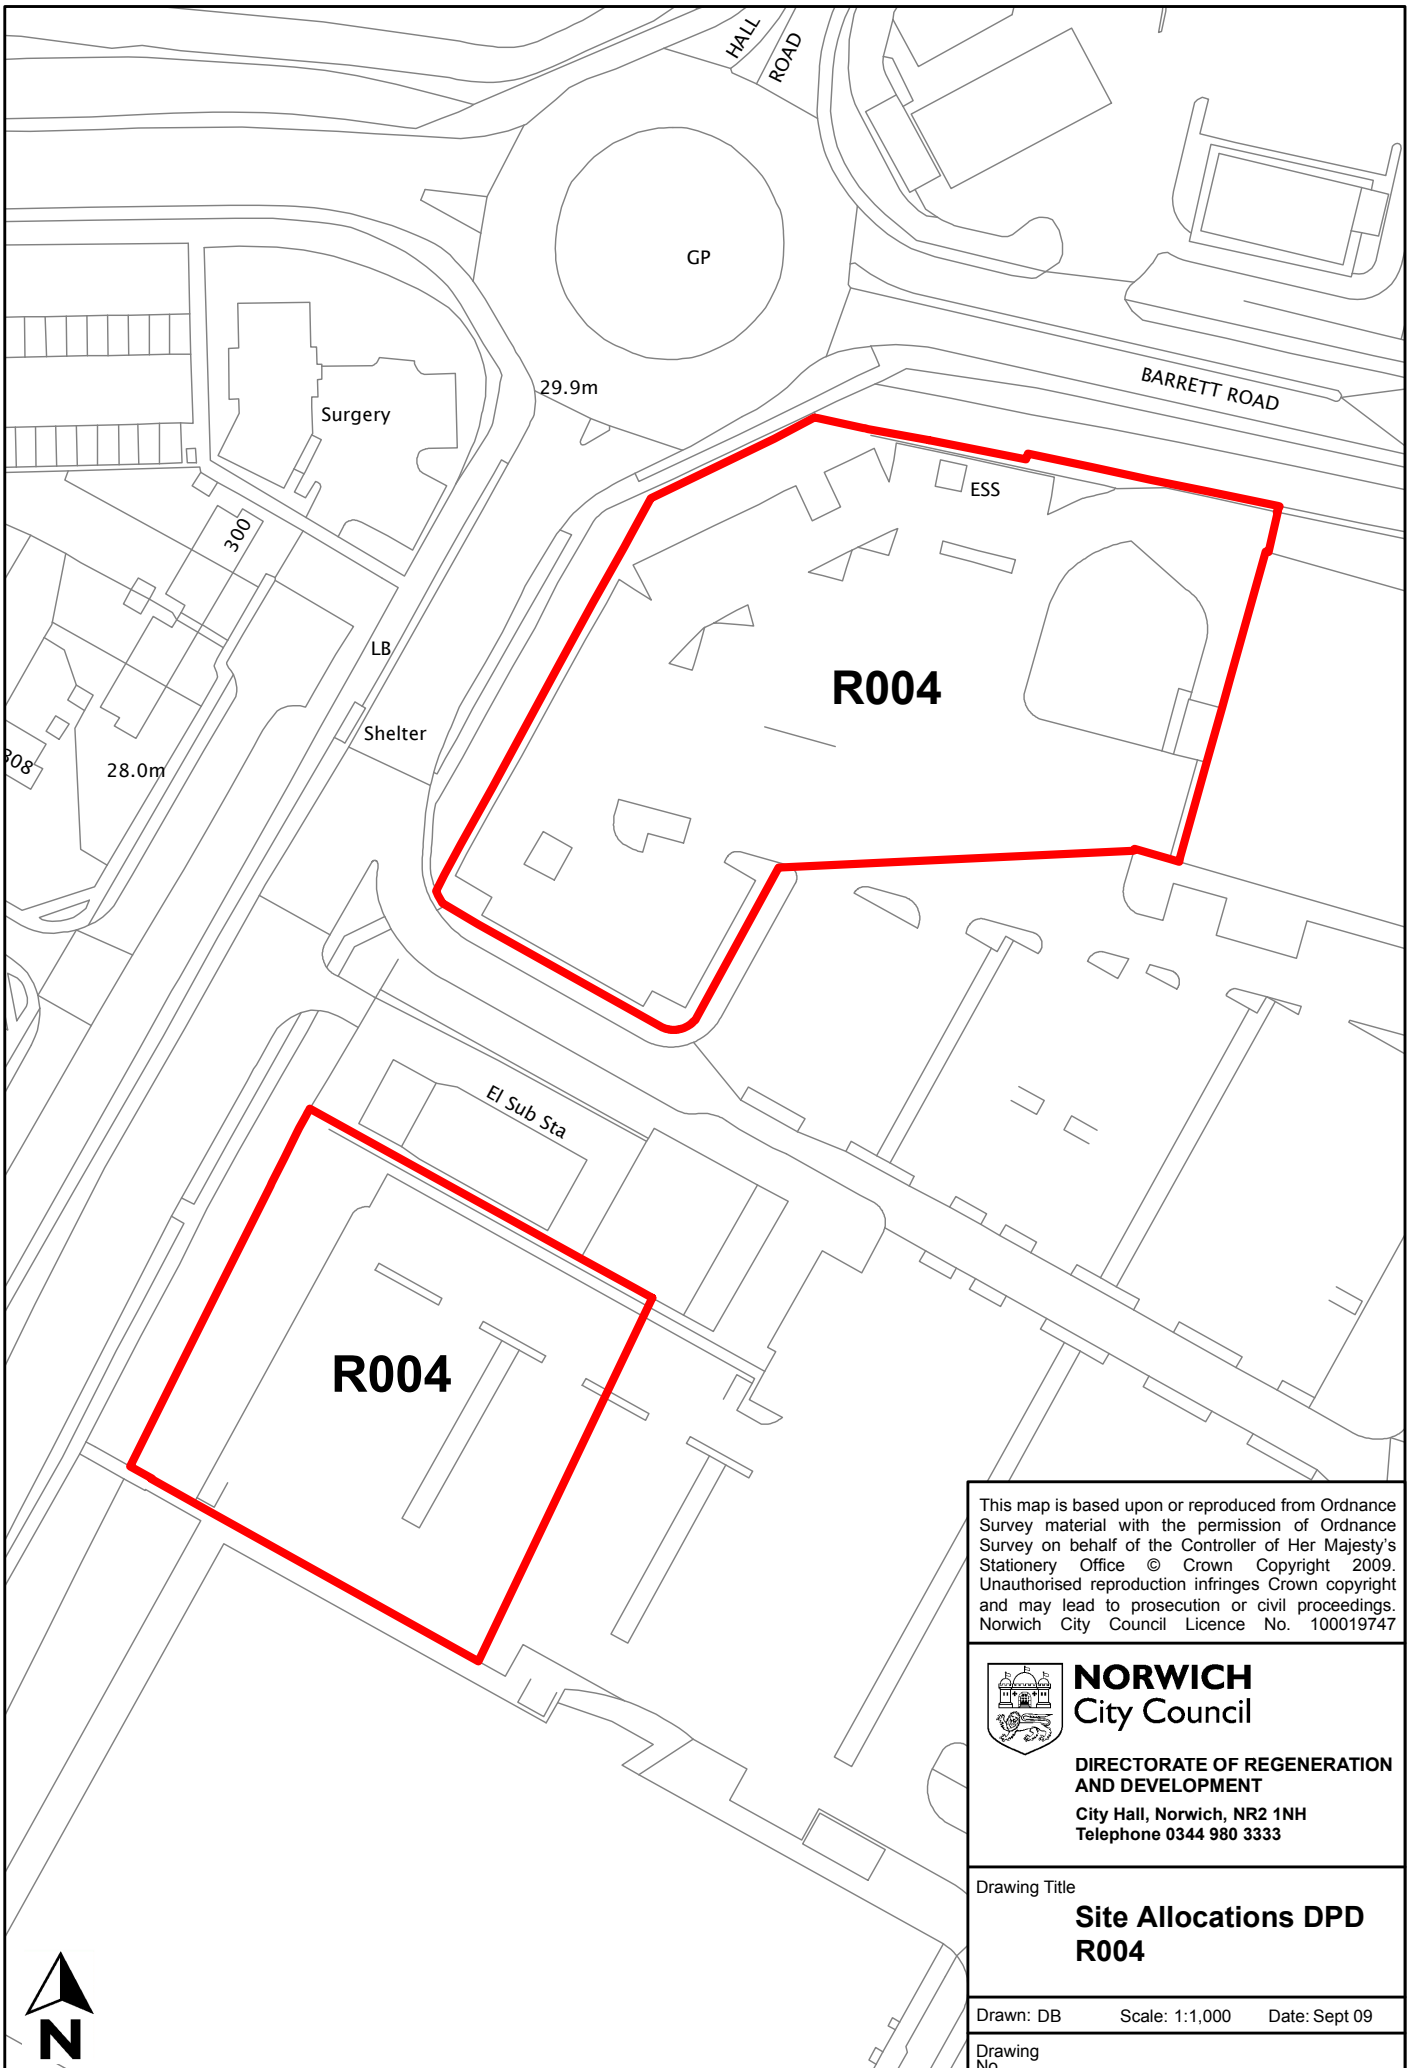

This map is based upon or reproduced from Ordnance Survey material with the permission of Ordnance Survey on behalf of the Controller of Her Majesty's Stationary Office © Crown Copyright 2009. Unauthorised reproduction infringes Crown copyright and may lead to prosecution or civil proceedings. Norwich City Council Licence No. 100019747



NORWICH
City Council

**DIRECTORATE OF REGENERATION
AND DEVELOPMENT**
City Hall, Norwich, NR2 1NH
Telephone 0344 980 3333

Drawing Title
**Site Allocations DPD
R004**

Drawn: DB Scale: 1:1,000 Date: Sept 09

Drawing
No.

