


Site reference	M007
Site name/address	Former Lakenham Sports and Leisure Centre, Cricket Ground Road
Site size (ha)	3.08
Suggested allocation	Mixed use including sports, leisure and residential
Existing use	Vacant
Proposed by	Lakenham Sports and Leisure Centre Ltd and Lanpro Service Ltd
Planning status	There was a withdrawn planning application ref 05/00785/O relating to this site – redevelopment of site for sports centre, including associated offices, restaurant, bar and conference area.
Proposer's initial comment	This site is accessible by public transport. There are trees around the perimeter. The proposal is looking at mixed use as stated above, however detailed mix is to be advised.

Have your say

Do you agree, disagree or think there should be changes to the proposed uses and boundary of the site? Please give reasons.

Norwich City Council is not committed to any proposals in this document. The inclusion of a site in this document does not represent a decision by the council unless planning permission has already been granted.

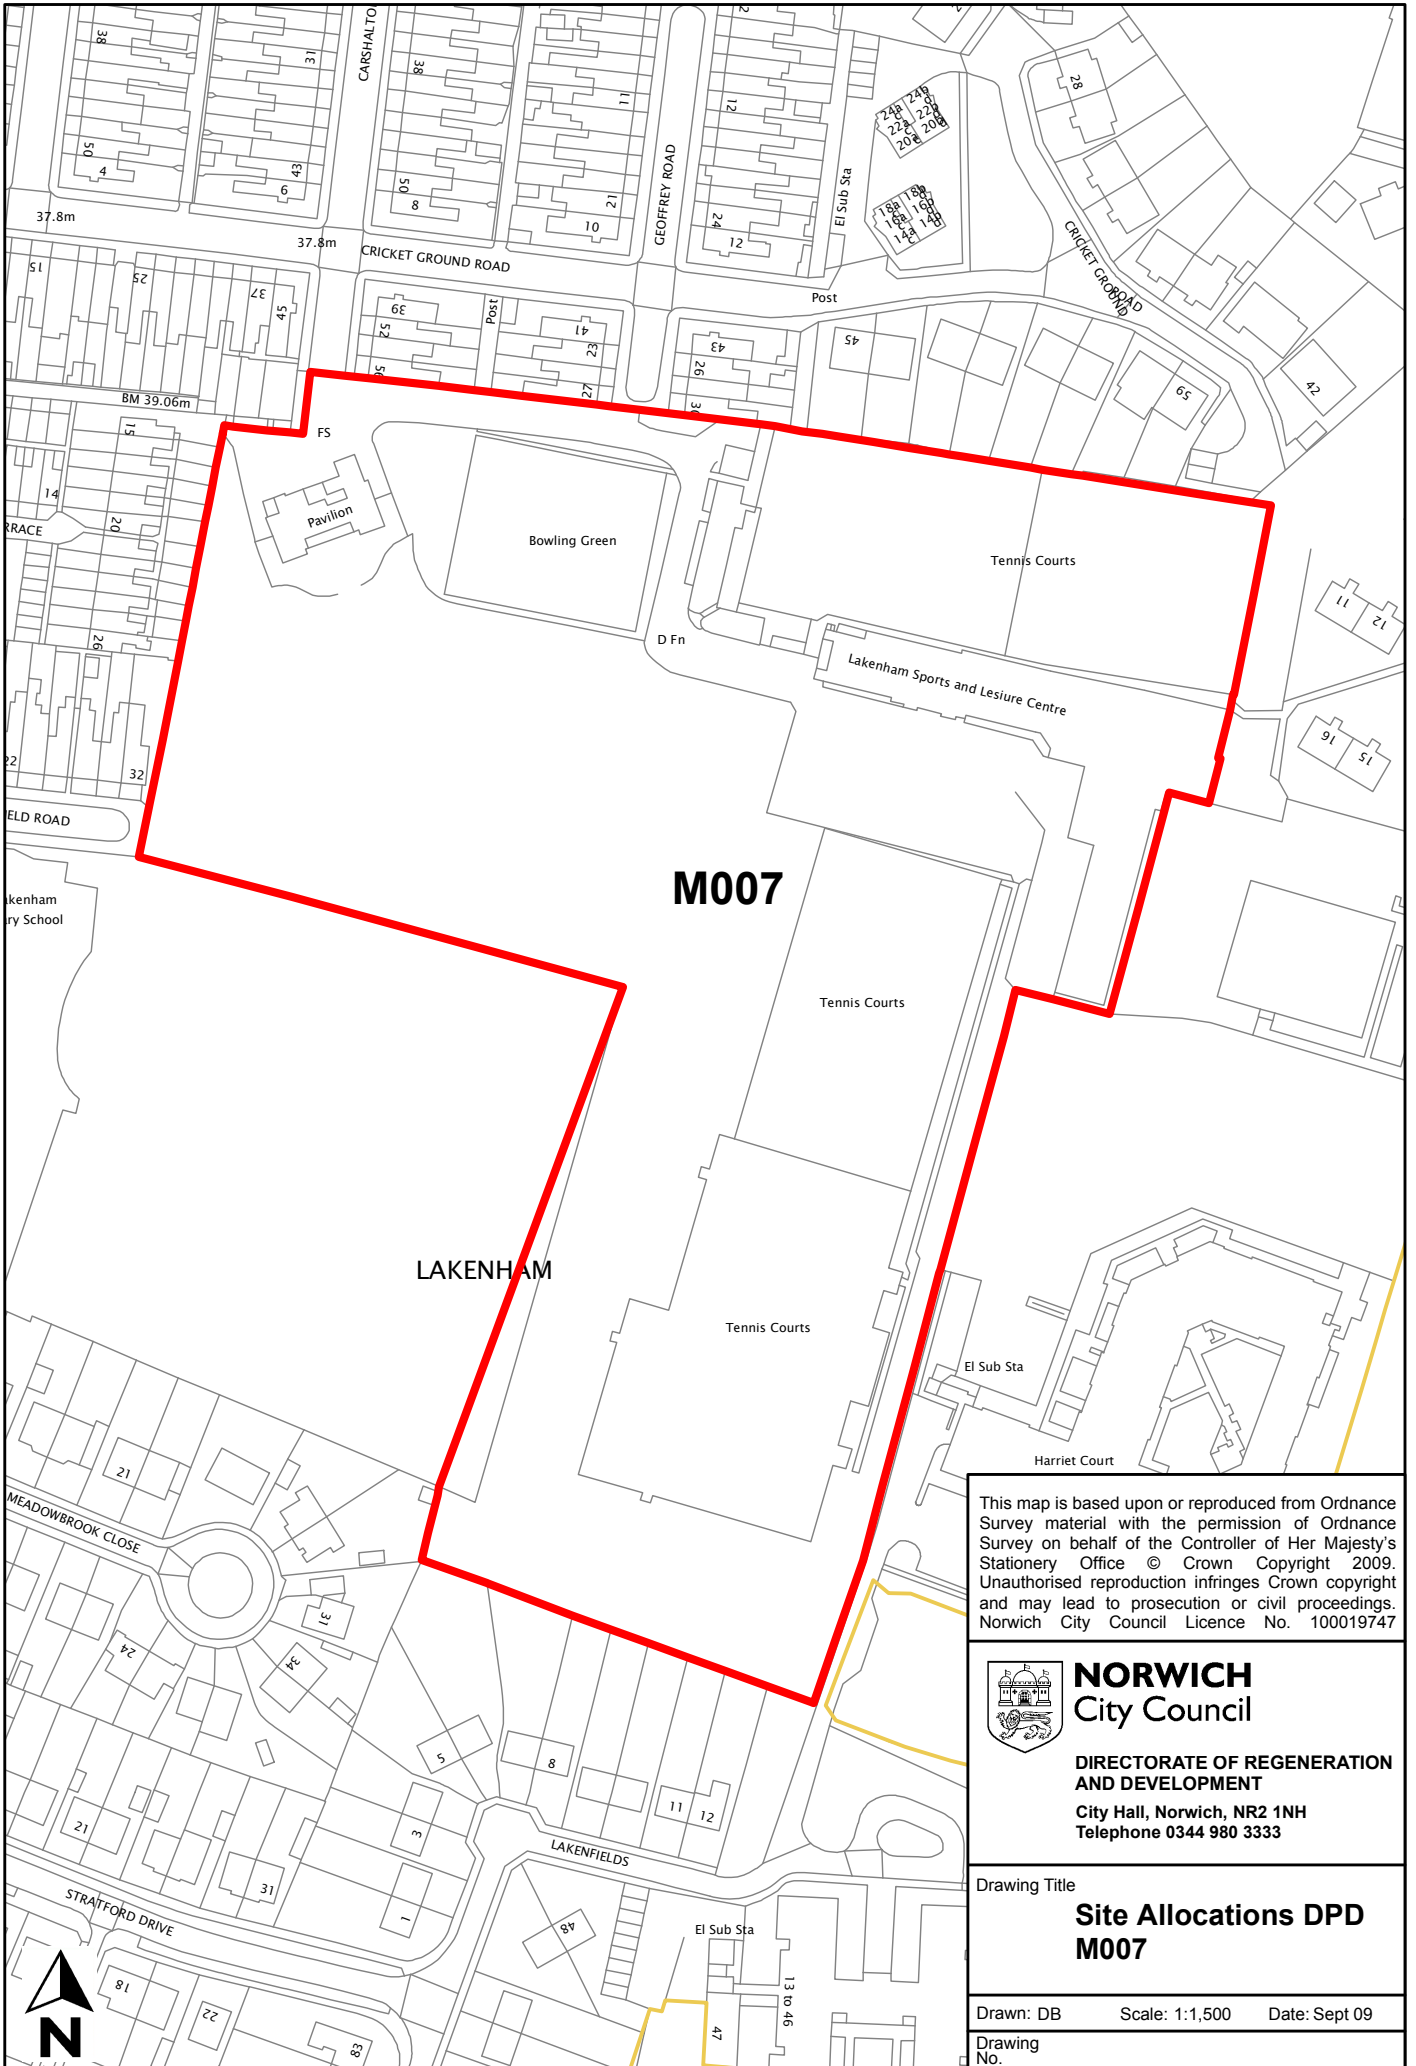

M007

LAKENHAM

This map is based upon or reproduced from Ordnance Survey material with the permission of Ordnance Survey on behalf of the Controller of Her Majesty's Stationery Office © Crown Copyright 2009. Unauthorised reproduction infringes Crown copyright and may lead to prosecution or civil proceedings. Norwich City Council Licence No. 100019747



NORWICH
City Council

DIRECTORATE OF REGENERATION AND DEVELOPMENT
City Hall, Norwich, NR2 1NH
Telephone 0344 980 3333

Drawing Title

**Site Allocations DPD
M007**

Drawn: DB Scale: 1:1,500 Date: Sept 09

Drawing No.