


<b>Site reference</b>	<b>M010</b>
<b>Site name/address</b>	Hotel site, south of Barrack Street
<b>Site size (ha)</b>	0.54
<b>Suggested allocation</b>	Hotel (up to 200 bedrooms) and/or mixed use commercial/residential
<b>Existing use</b>	Temporary car park associated with wider redevelopment of site
<b>Proposed by</b>	Jarrold & Sons Ltd / Bidwells
<b>Planning status</b>	This site is with planning permission ref: 06/00724/F.
<b>Proposer's initial comment</b>	The site is adjacent to major road network, bus route, strategic cycle network and surrounded by mix of residential and commercial areas (existing and approved). The constraints may include some trees in front of Barrack Street and adjacent to City Wall.

### Have your say

**Do you agree, disagree or think there should be changes to the proposed uses and boundary of the site? Please give reasons.**

**Norwich City Council is not committed to any proposals in this document. The inclusion of a site in this document does not represent a decision by the council unless planning permission has already been granted.**

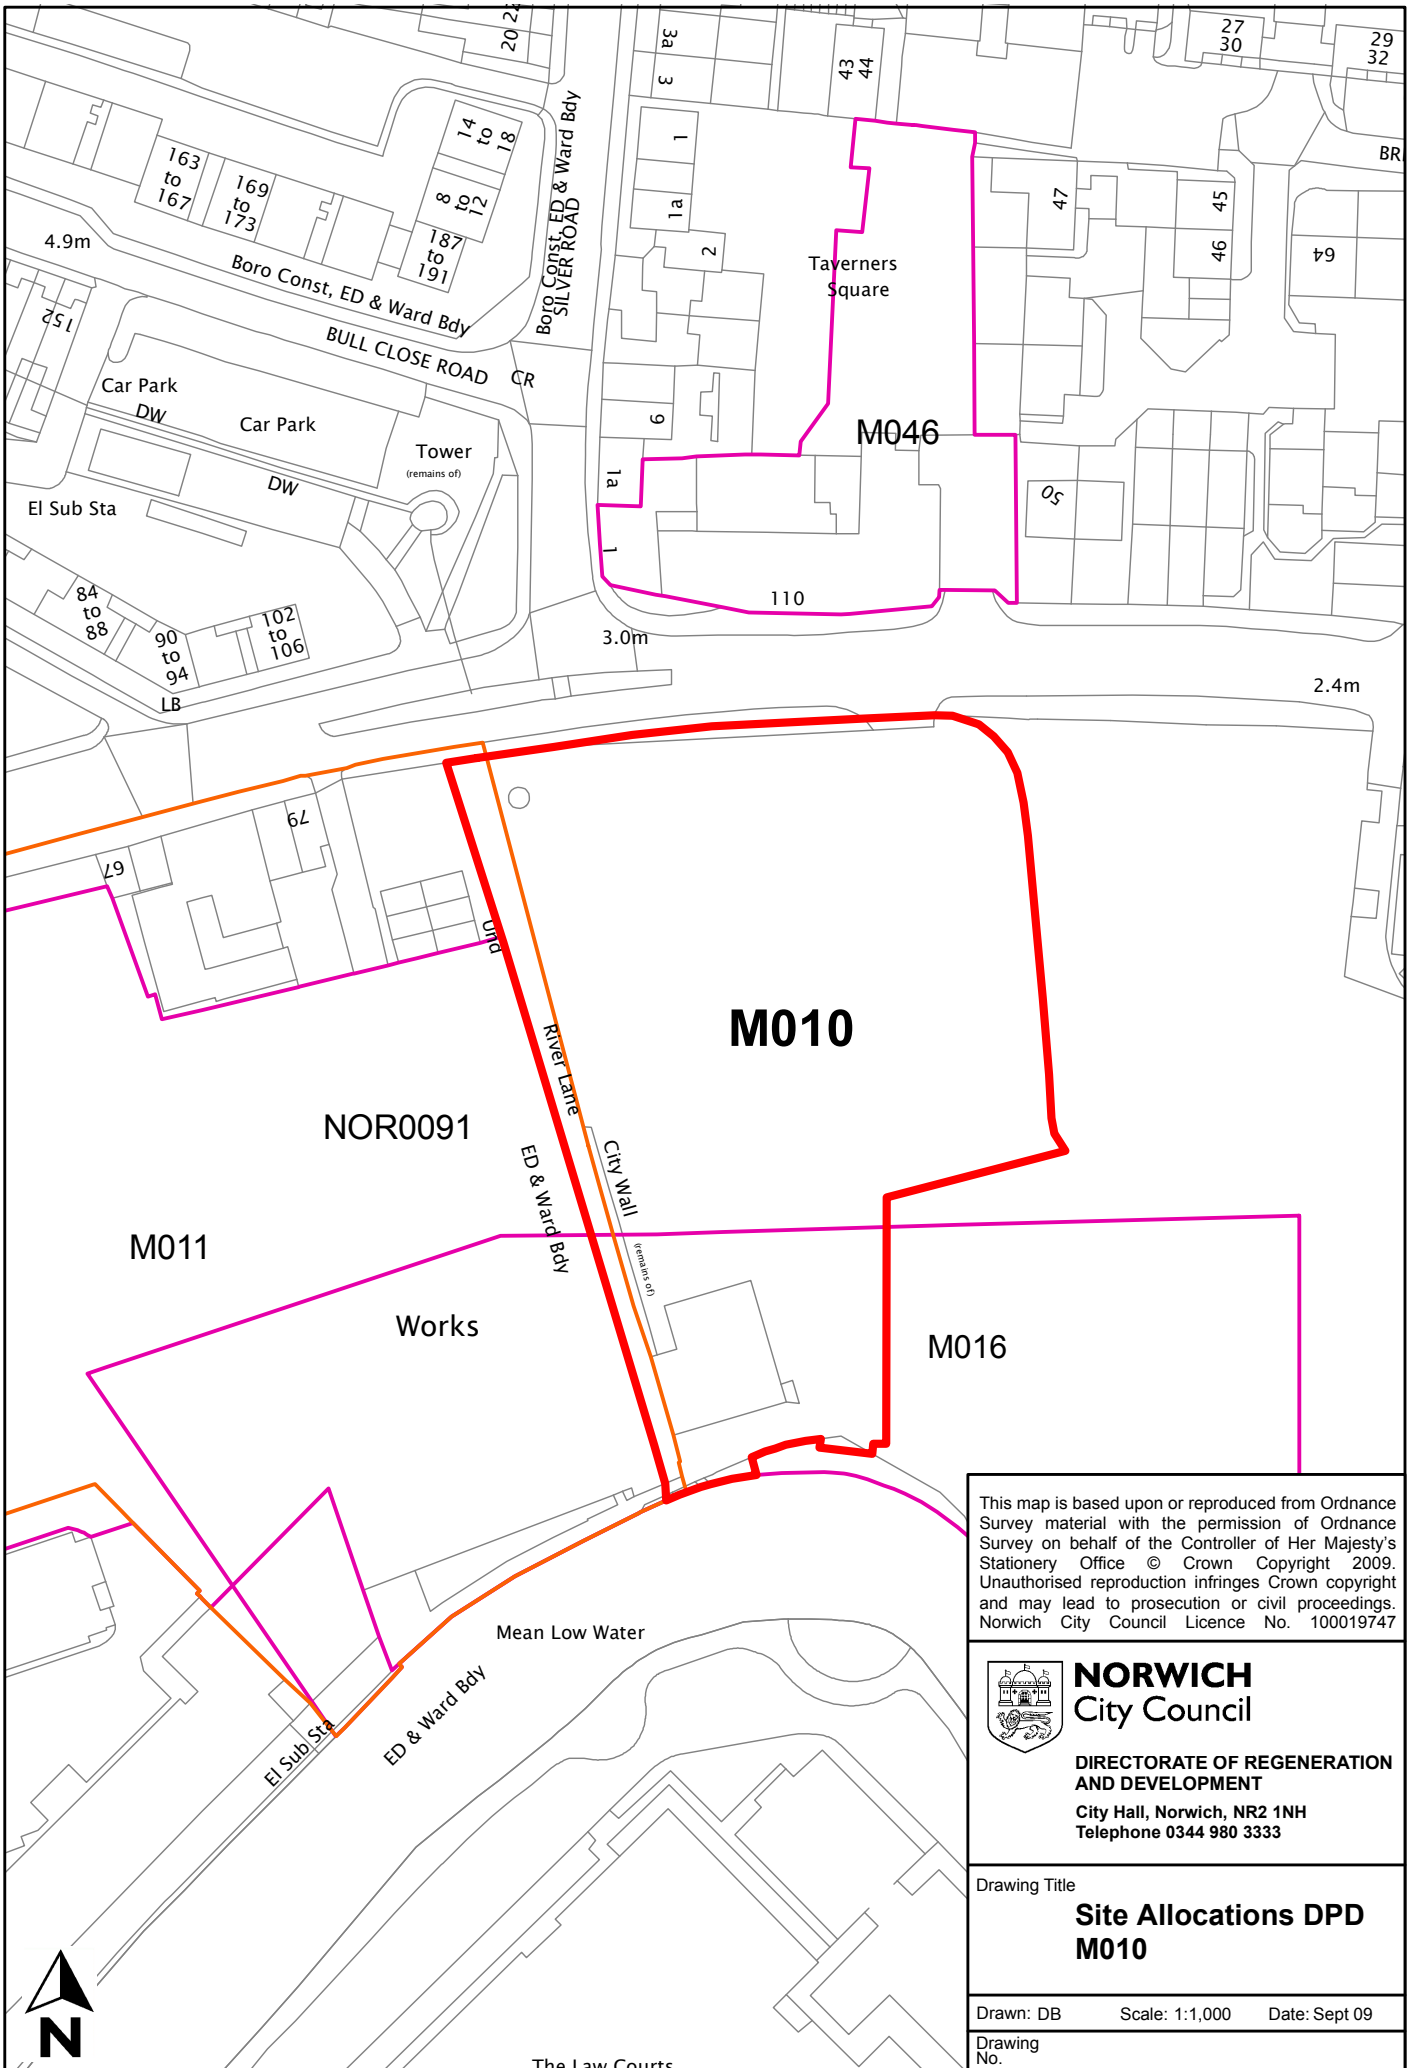

This map is based upon or reproduced from Ordnance Survey material with the permission of Ordnance Survey on behalf of the Controller of Her Majesty's Stationery Office © Crown Copyright 2009. Unauthorised reproduction infringes Crown copyright and may lead to prosecution or civil proceedings. Norwich City Council Licence No. 100019747


**NORWICH**  
 City Council  
 DIRECTORATE OF REGENERATION  
 AND DEVELOPMENT  
 City Hall, Norwich, NR2 1NH  
 Telephone 0344 980 3333

Drawing Title  
**Site Allocations DPD  
 M010**

Drawn: DB      Scale: 1:1,000      Date: Sept 09  
 Drawing No.