


Site reference	M011
Site name/address	Whitefriars (west zone)
Site size (ha)	1.19
Suggested allocation	Mixed use development (principally B1 office) including residential
Existing use	Undeveloped (former printing works building now demolished)
Proposed by	Jarrold & Sons Ltd / Bidwells
Planning status	Part of this site is under application ref 08/00377/F (permission for three storey building – B1/A2 on part of site fronting Whitefriars.) North part of site is allocated in the local plan EMP7.2
Proposer's initial comment	The site is surrounded by a mix of historic buildings (Puppet Theatre and St. James Mill), new office buildings, retail, residential, hotel (with permission). The site is adjacent to a major road network, bus route and strategic cycle network.

Have your say

Do you agree, disagree or think there should be changes to the proposed uses and boundary of the site? Please give reasons.

Norwich City Council is not committed to any proposals in this document. The inclusion of a site in this document does not represent a decision by the council unless planning permission has already been granted.

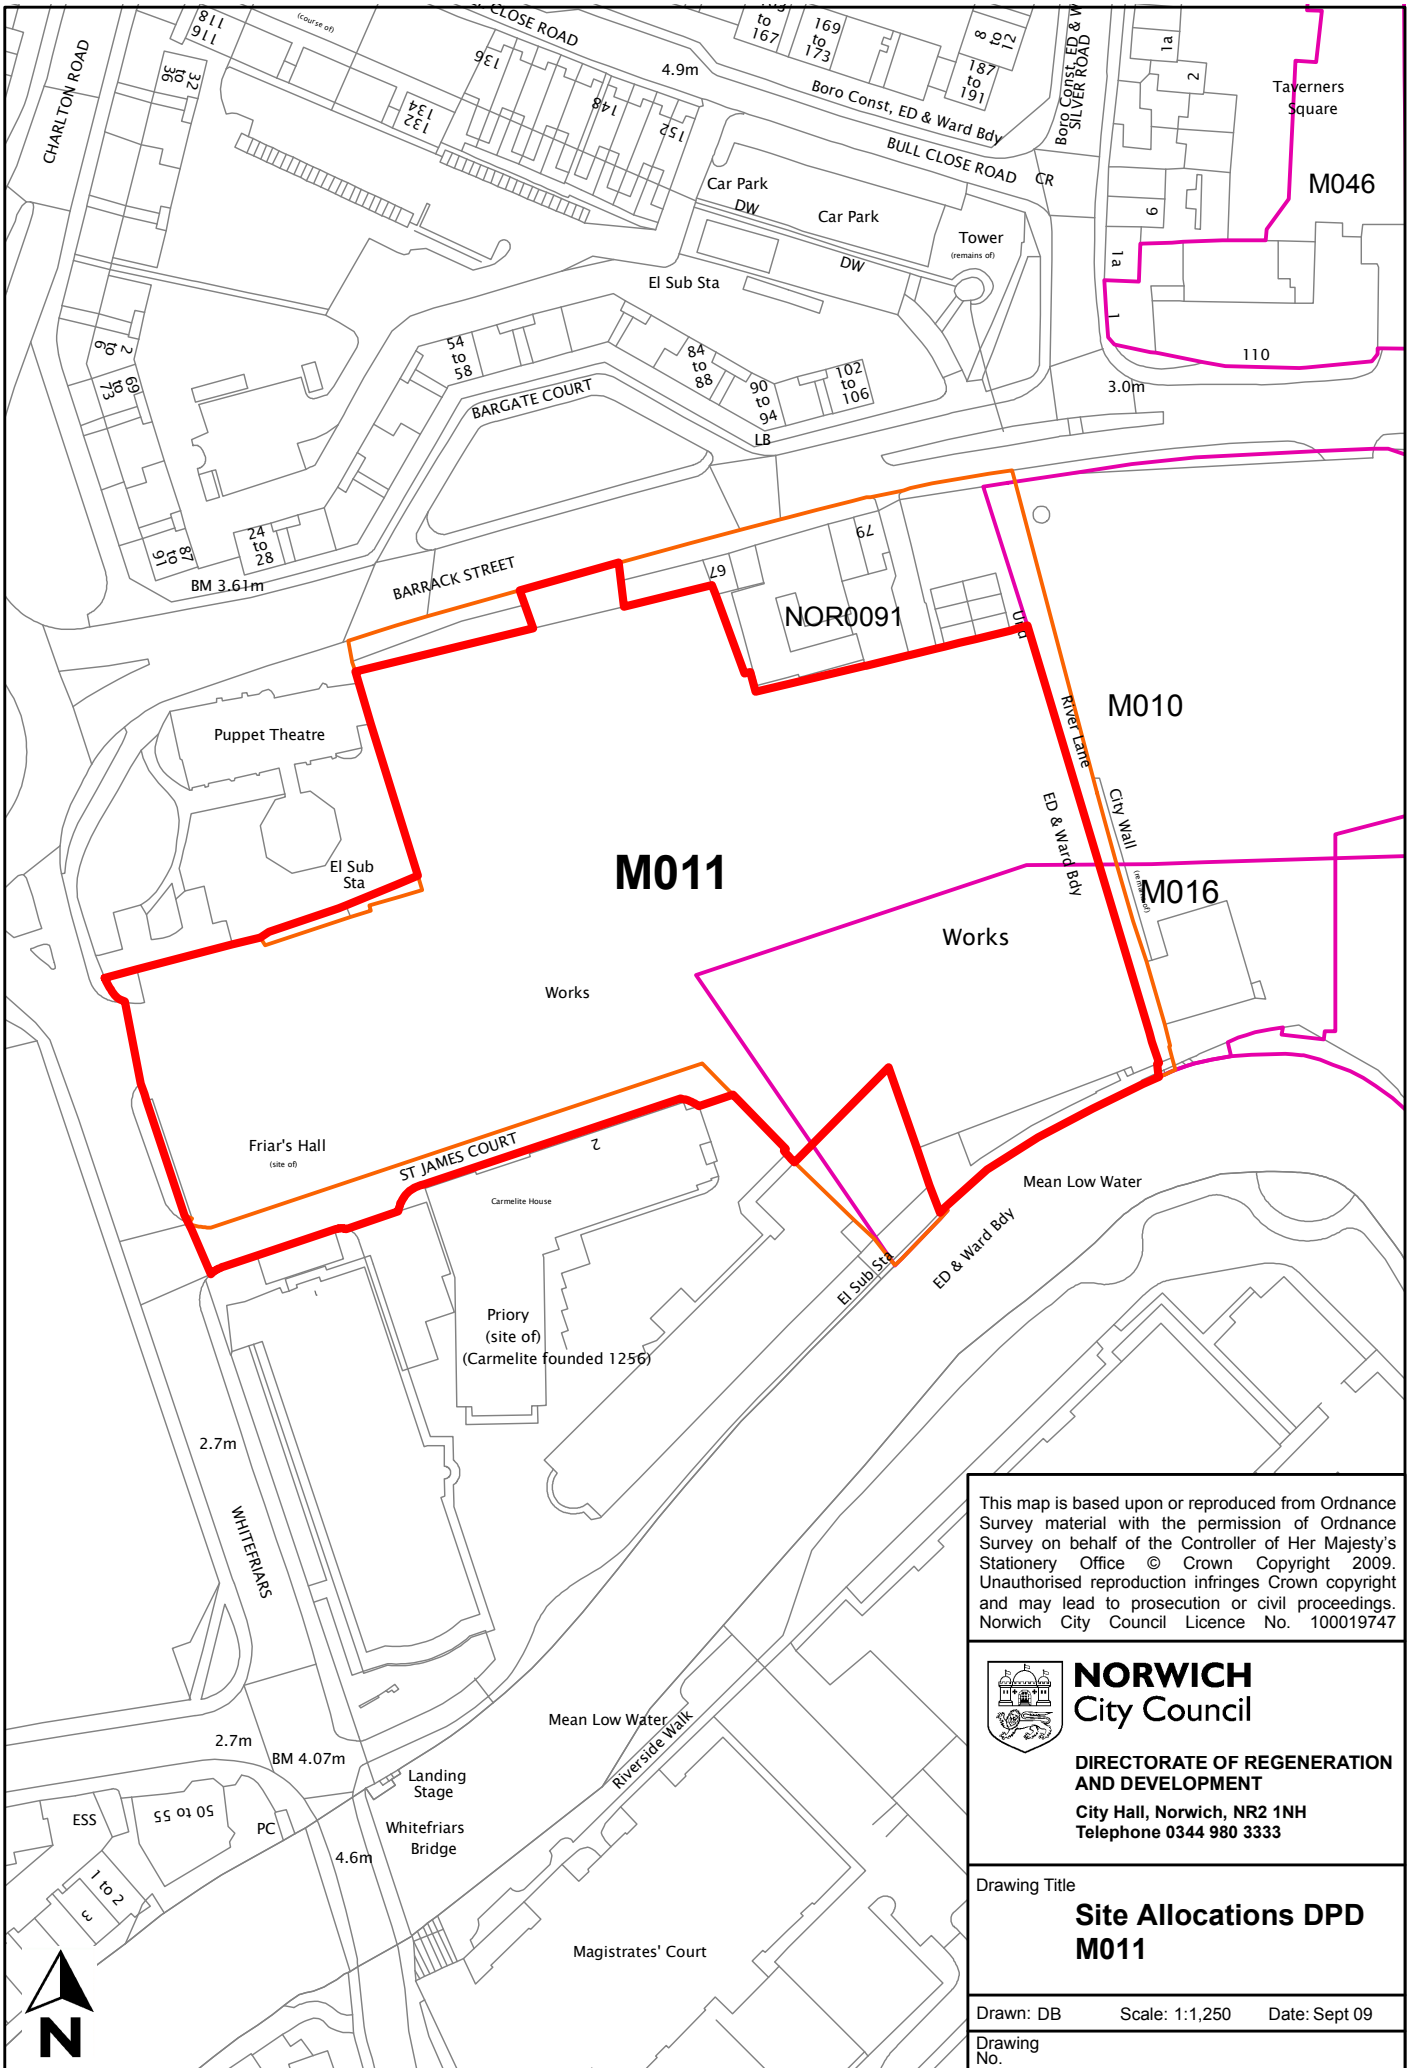

This map is based upon or reproduced from Ordnance Survey material with the permission of Ordnance Survey on behalf of the Controller of Her Majesty's Stationery Office © Crown Copyright 2009. Unauthorised reproduction infringes Crown copyright and may lead to prosecution or civil proceedings. Norwich City Council Licence No. 100019747


NORWICH
 City Council
 DIRECTORATE OF REGENERATION
 AND DEVELOPMENT
 City Hall, Norwich, NR2 1NH
 Telephone 0344 980 3333

Drawing Title
**Site Allocations DPD
 M011**

Drawn: DB Scale: 1:1,250 Date: Sept 09
 Drawing
 No.