


Site reference	M016
Site name/address	Whitefriars/ Barrack Street
Site size (Ha)	3.10
Suggested allocation	Mixed use with employment and housing
Existing use	Site allocated for mixed use development (CC8), proposed strategic cycle network and riverside walk.
Proposed by	Local plan allocation HOU9 A46 / EMP16.3 / CC8.1
Planning status	Site with permission

Have your say

Do you agree, disagree or think there should be changes to the proposed uses and boundary of the site? Please give reasons.

Norwich City Council is not committed to any proposals in this document. The inclusion of a site in this document does not represent a decision by the council unless planning permission has already been granted.

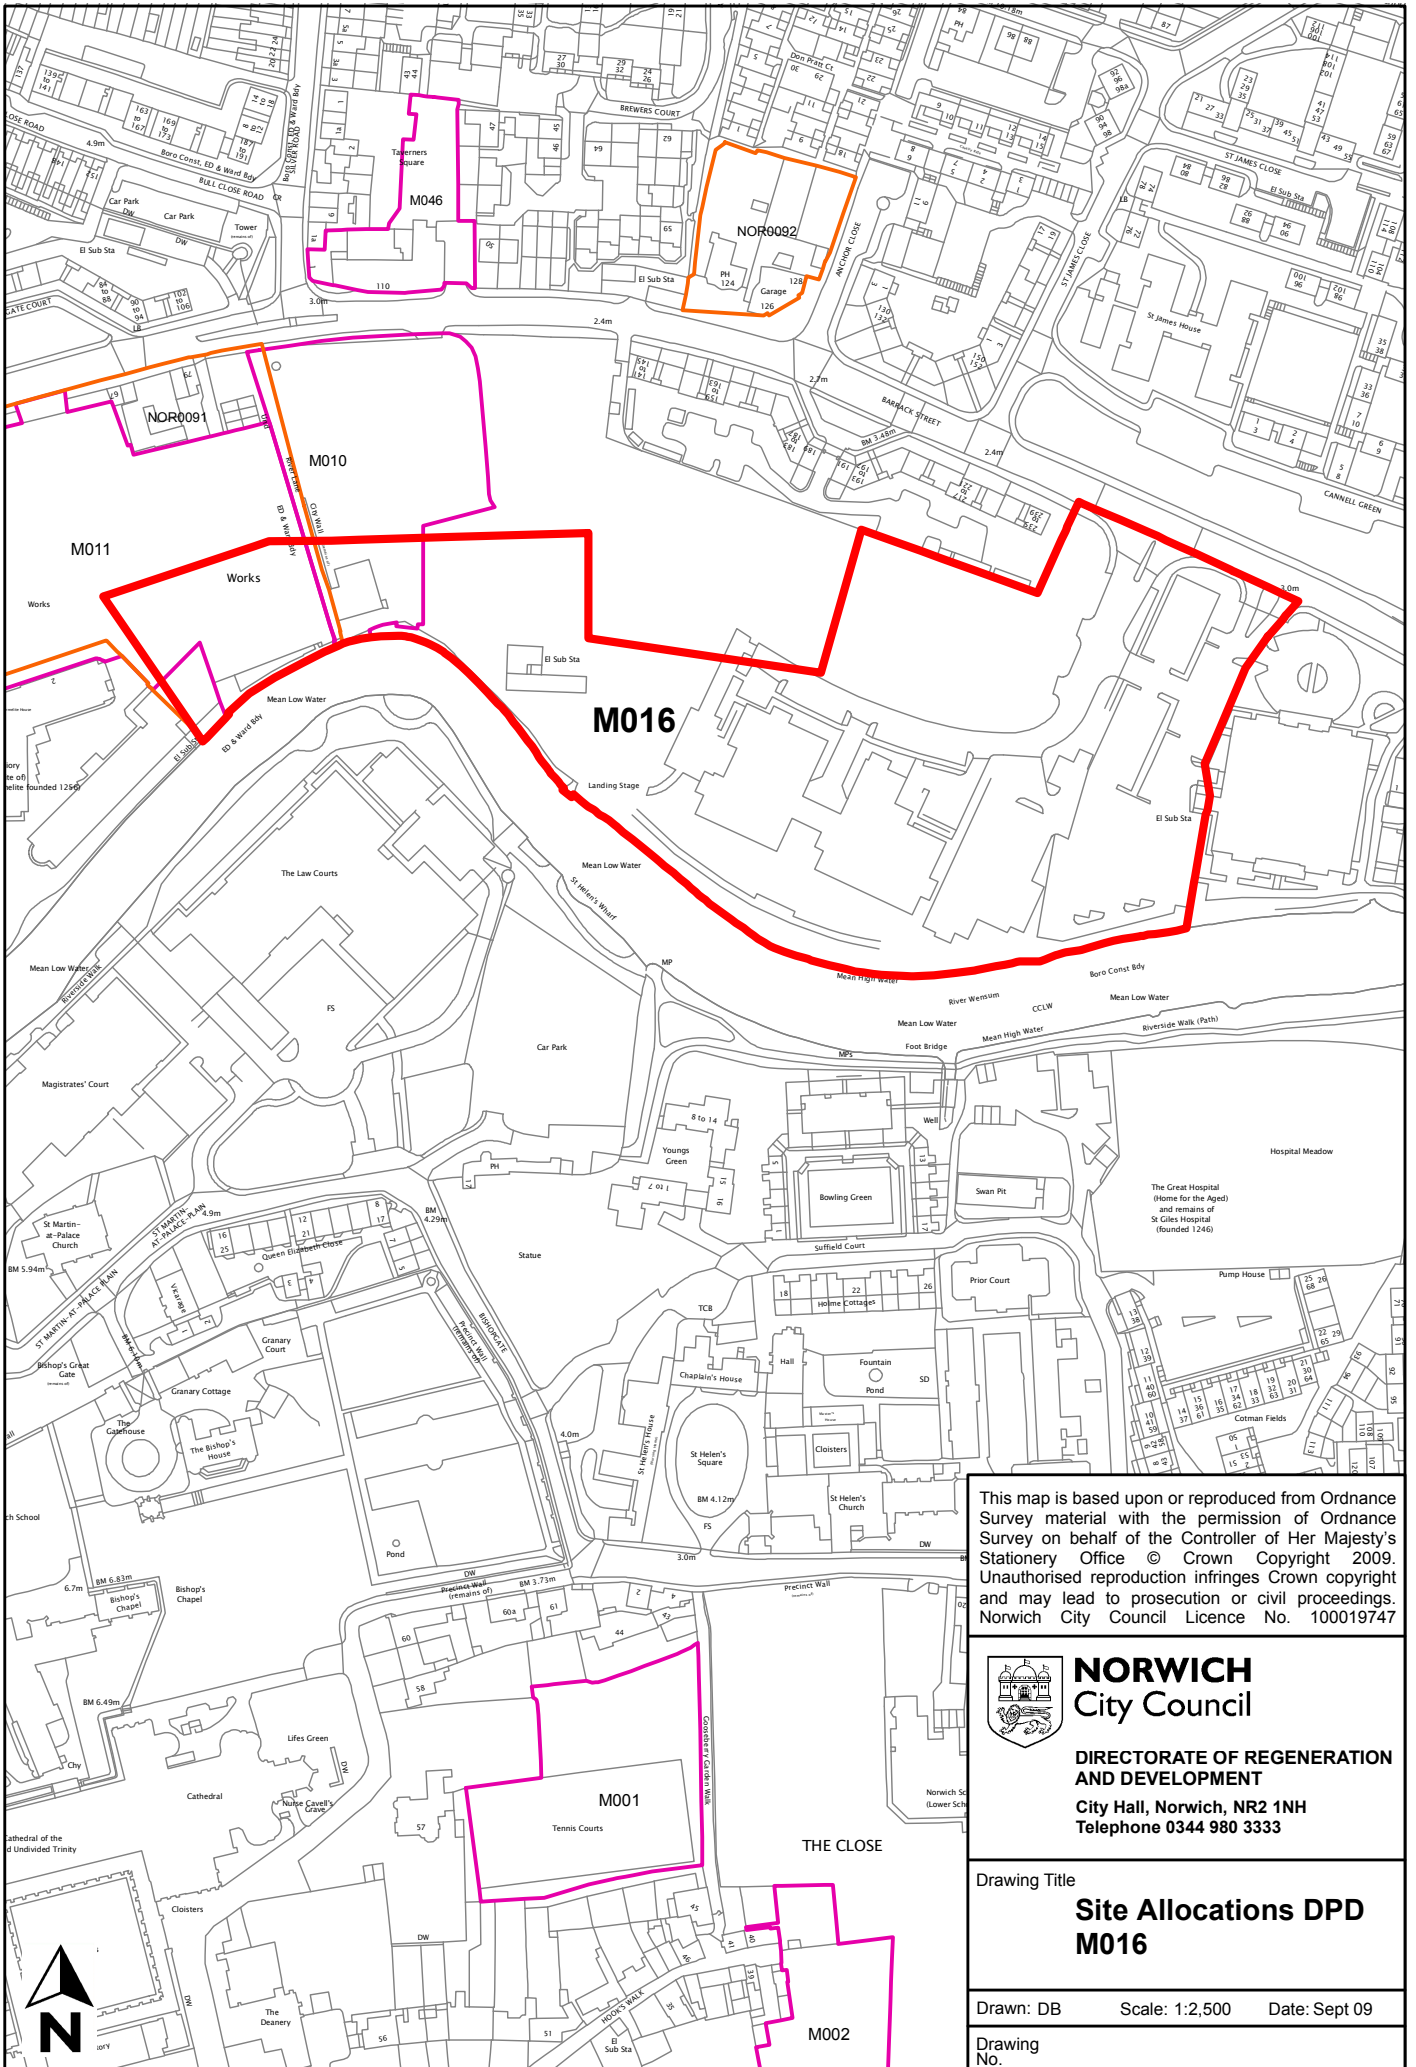

This map is based upon or reproduced from Ordnance Survey material with the permission of Ordnance Survey on behalf of the Controller of Her Majesty's Stationery Office © Crown Copyright 2009. Unauthorised reproduction infringes Crown copyright and may lead to prosecution or civil proceedings. Norwich City Council Licence No. 100019747


NORWICH
 City Council
**DIRECTORATE OF REGENERATION
 AND DEVELOPMENT**
 City Hall, Norwich, NR2 1NH
 Telephone 0344 980 3333

Drawing Title
**Site Allocations DPD
 M016**

Drawn: DB Scale: 1:2,500 Date: Sept 09
 Drawing No.