


Site reference	M017
Site name/address	Hobrough Lane/ King Street (part overlap with M015)
Site size (Ha)	0.42
Suggested allocation	Mixed use with housing
Existing use	Motor trade, offices, sign manufacturer, electrical store, Lakeone UK
Proposed by	Local plan allocation HOU9 A12, CC12
Planning status	Part site with permission

Have your say

Do you agree, disagree or think there should be changes to the proposed uses and boundary of the site? Please give reasons.

Norwich City Council is not committed to any proposals in this document. The inclusion of a site in this document does not represent a decision by the council unless planning permission has already been granted.

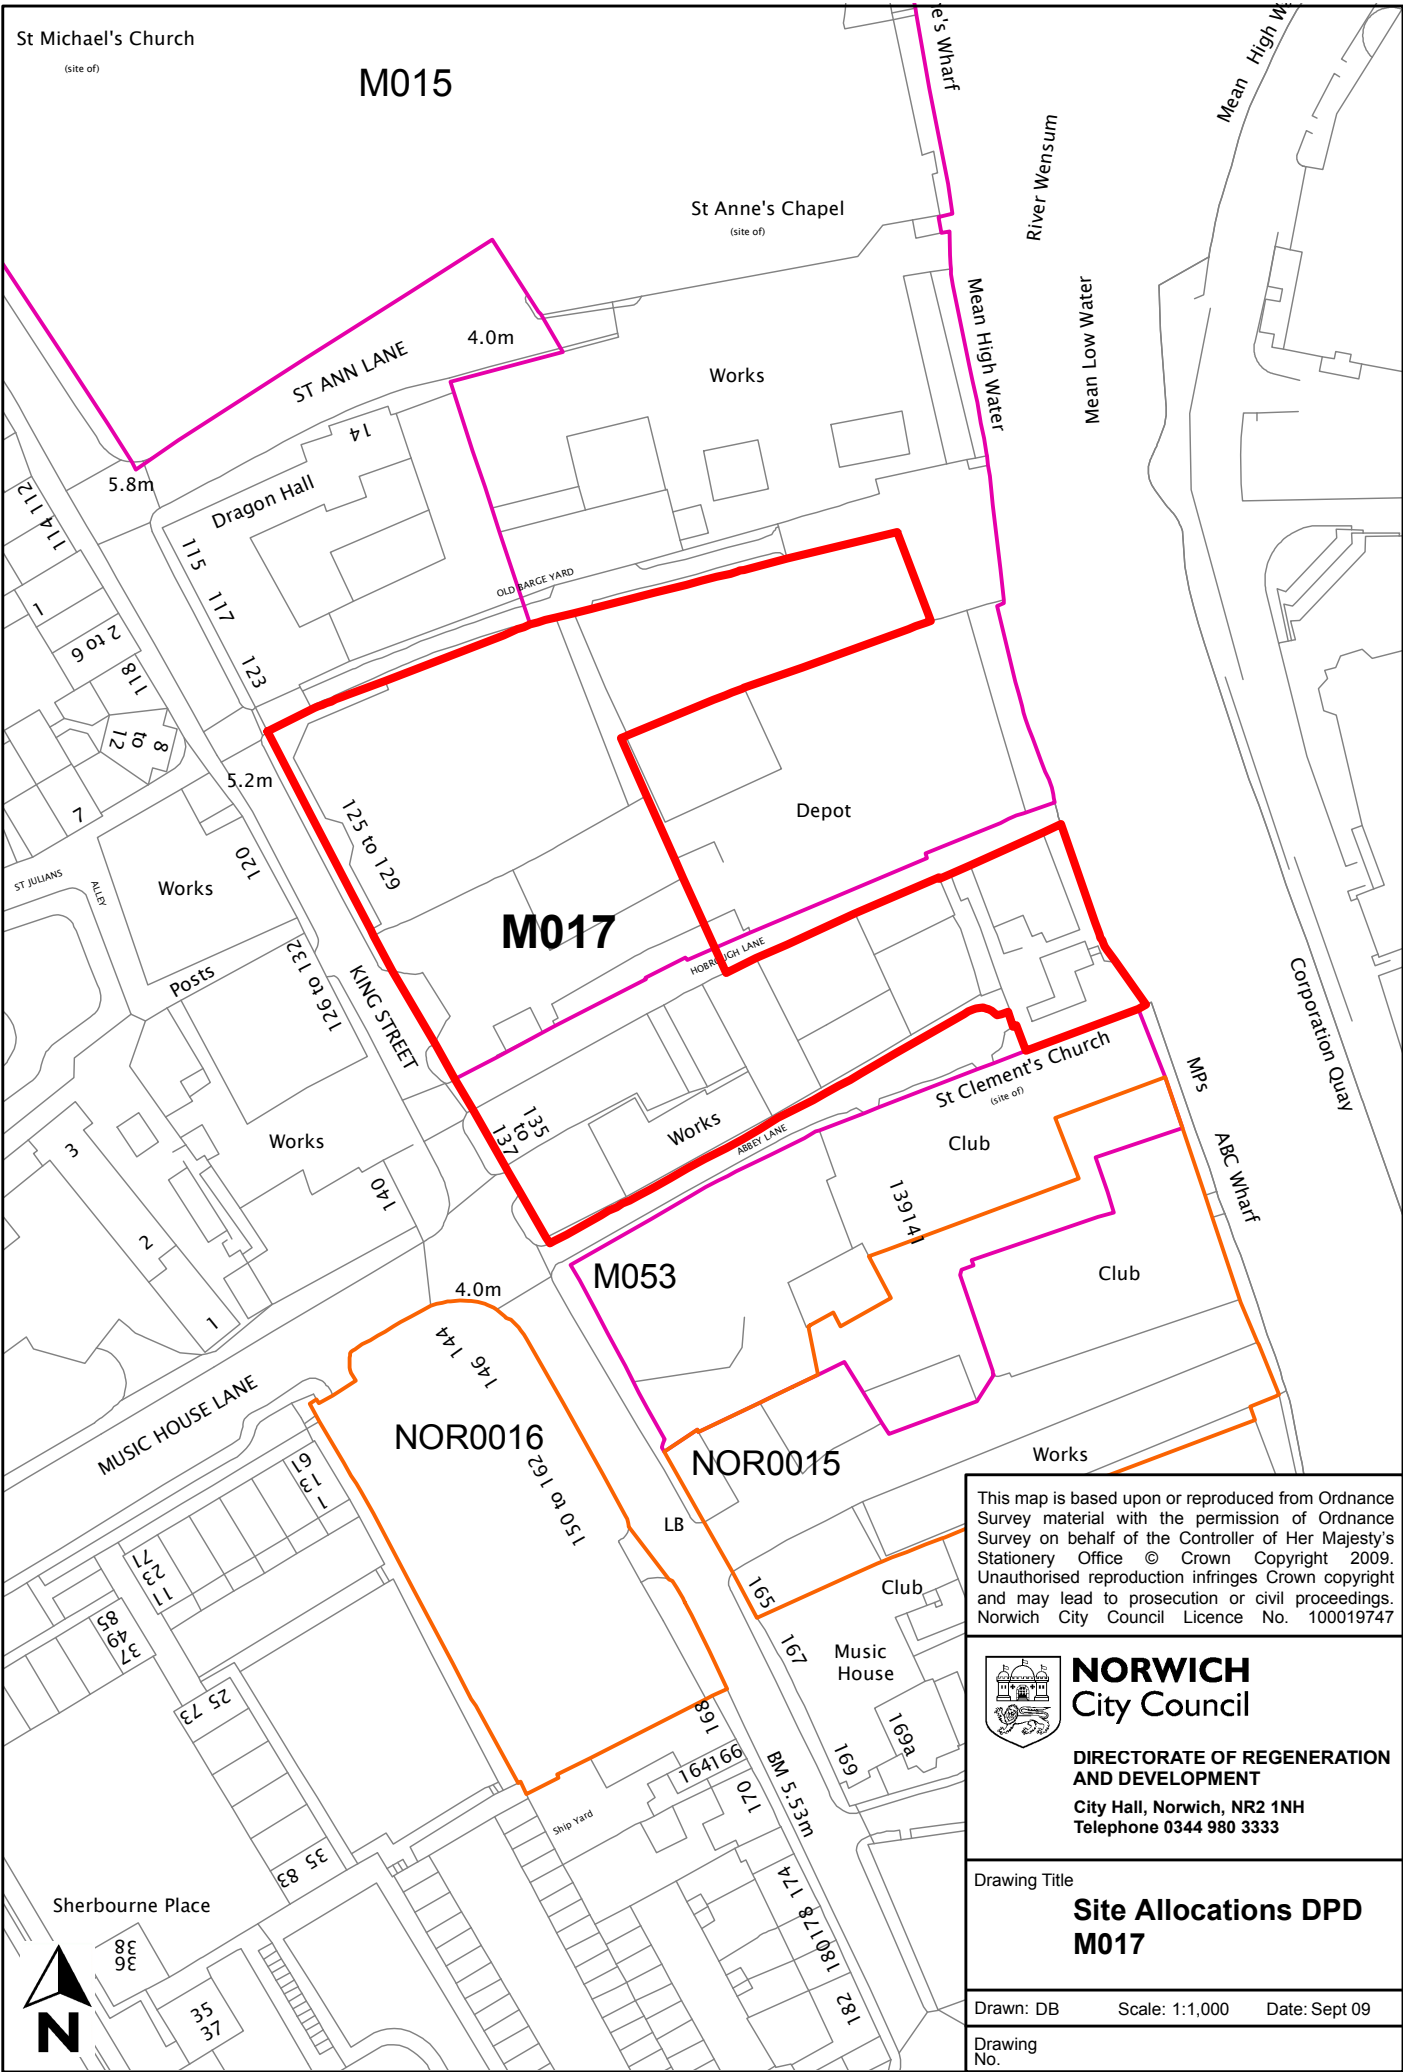

This map is based upon or reproduced from Ordnance Survey material with the permission of Ordnance Survey on behalf of the Controller of Her Majesty's Stationery Office © Crown Copyright 2009. Unauthorised reproduction infringes Crown copyright and may lead to prosecution or civil proceedings. Norwich City Council Licence No. 100019747


NORWICH
 City Council
 DIRECTORATE OF REGENERATION
 AND DEVELOPMENT
 City Hall, Norwich, NR2 1NH
 Telephone 0344 980 3333

Drawing Title
**Site Allocations DPD
 M017**

Drawn: DB Scale: 1:1,000 Date: Sept 09

Drawing No.

St Michael's Church
 (site of)

M015

St Anne's Chapel
 (site of)

ST ANN LANE

Dragon Hall

M017

KING STREET

M053

NOR0016

NOR0015

NORWICH
 City Council

DIRECTORATE OF REGENERATION
 AND DEVELOPMENT
 City Hall, Norwich, NR2 1NH
 Telephone 0344 980 3333

**Site Allocations DPD
 M017**

Drawn: DB Scale: 1:1,000 Date: Sept 09

Drawing No.