


Site reference	M024
Site name/address	Chantry Car Park & 4 Theatre Street
Site size (Ha)	0.28
Suggested allocation	Pedestrian link between Theatre Street and Chapelfield Plain; Mixed – retail / cafe restaurants / leisure on ground floor, mixed use on upper floors
Existing use	Surface car park
Proposed by	Local plan allocation CC2.1 / Retail and town centre study (2007)/ St Stephens Masterplan
Planning status	Allocation only

Have your say

Do you agree, disagree or think there should be changes to the proposed uses and boundary of the site? Please give reasons.

Norwich City Council is not committed to any proposals in this document. The inclusion of a site in this document does not represent a decision by the council unless planning permission has already been granted.

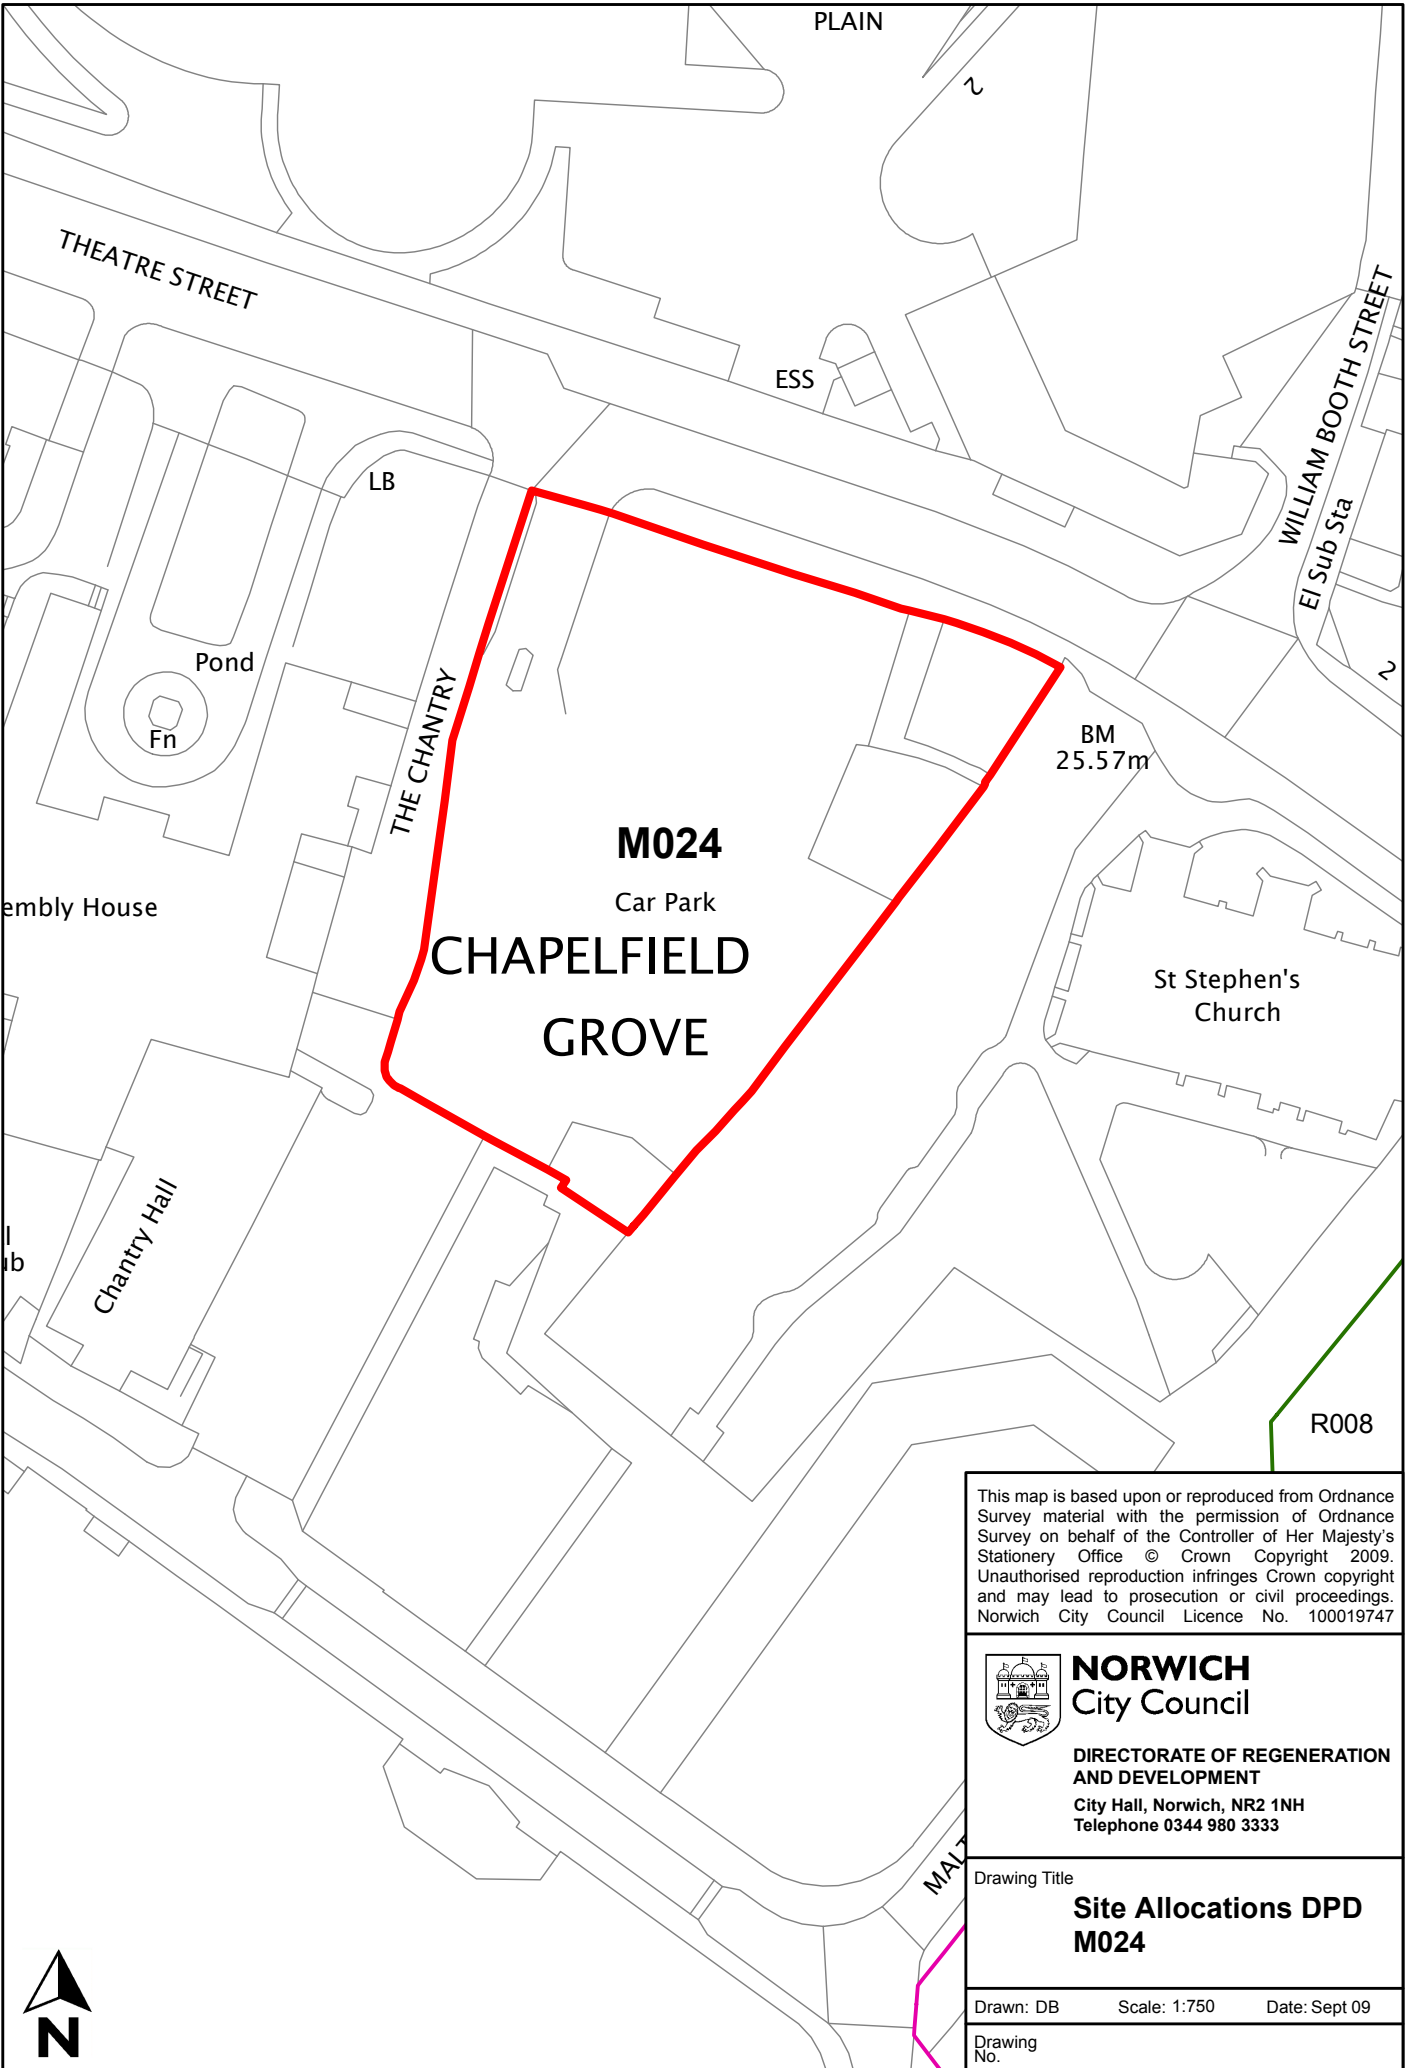

This map is based upon or reproduced from Ordnance Survey material with the permission of Ordnance Survey on behalf of the Controller of Her Majesty's Stationery Office © Crown Copyright 2009. Unauthorised reproduction infringes Crown copyright and may lead to prosecution or civil proceedings. Norwich City Council Licence No. 100019747



NORWICH
City Council

DIRECTORATE OF REGENERATION
AND DEVELOPMENT
City Hall, Norwich, NR2 1NH
Telephone 0344 980 3333

Drawing Title

**Site Allocations DPD
M024**

Drawn: DB Scale: 1:750 Date: Sept 09

Drawing
No.