


Site reference	M025 (see also E020, M055)
Site name/address	Bus Station, Surrey Street
Site size (Ha)	0.56
Suggested allocation	Mixed use
Existing use	Vacant brownfield site
Proposed by	Part of Local plan allocation HOU9 A35
Planning status	partially developed

Have your say

Do you agree, disagree or think there should be changes to the proposed uses and boundary of the site? Please give reasons.

Norwich City Council is not committed to any proposals in this document. The inclusion of a site in this document does not represent a decision by the council unless planning permission has already been granted.

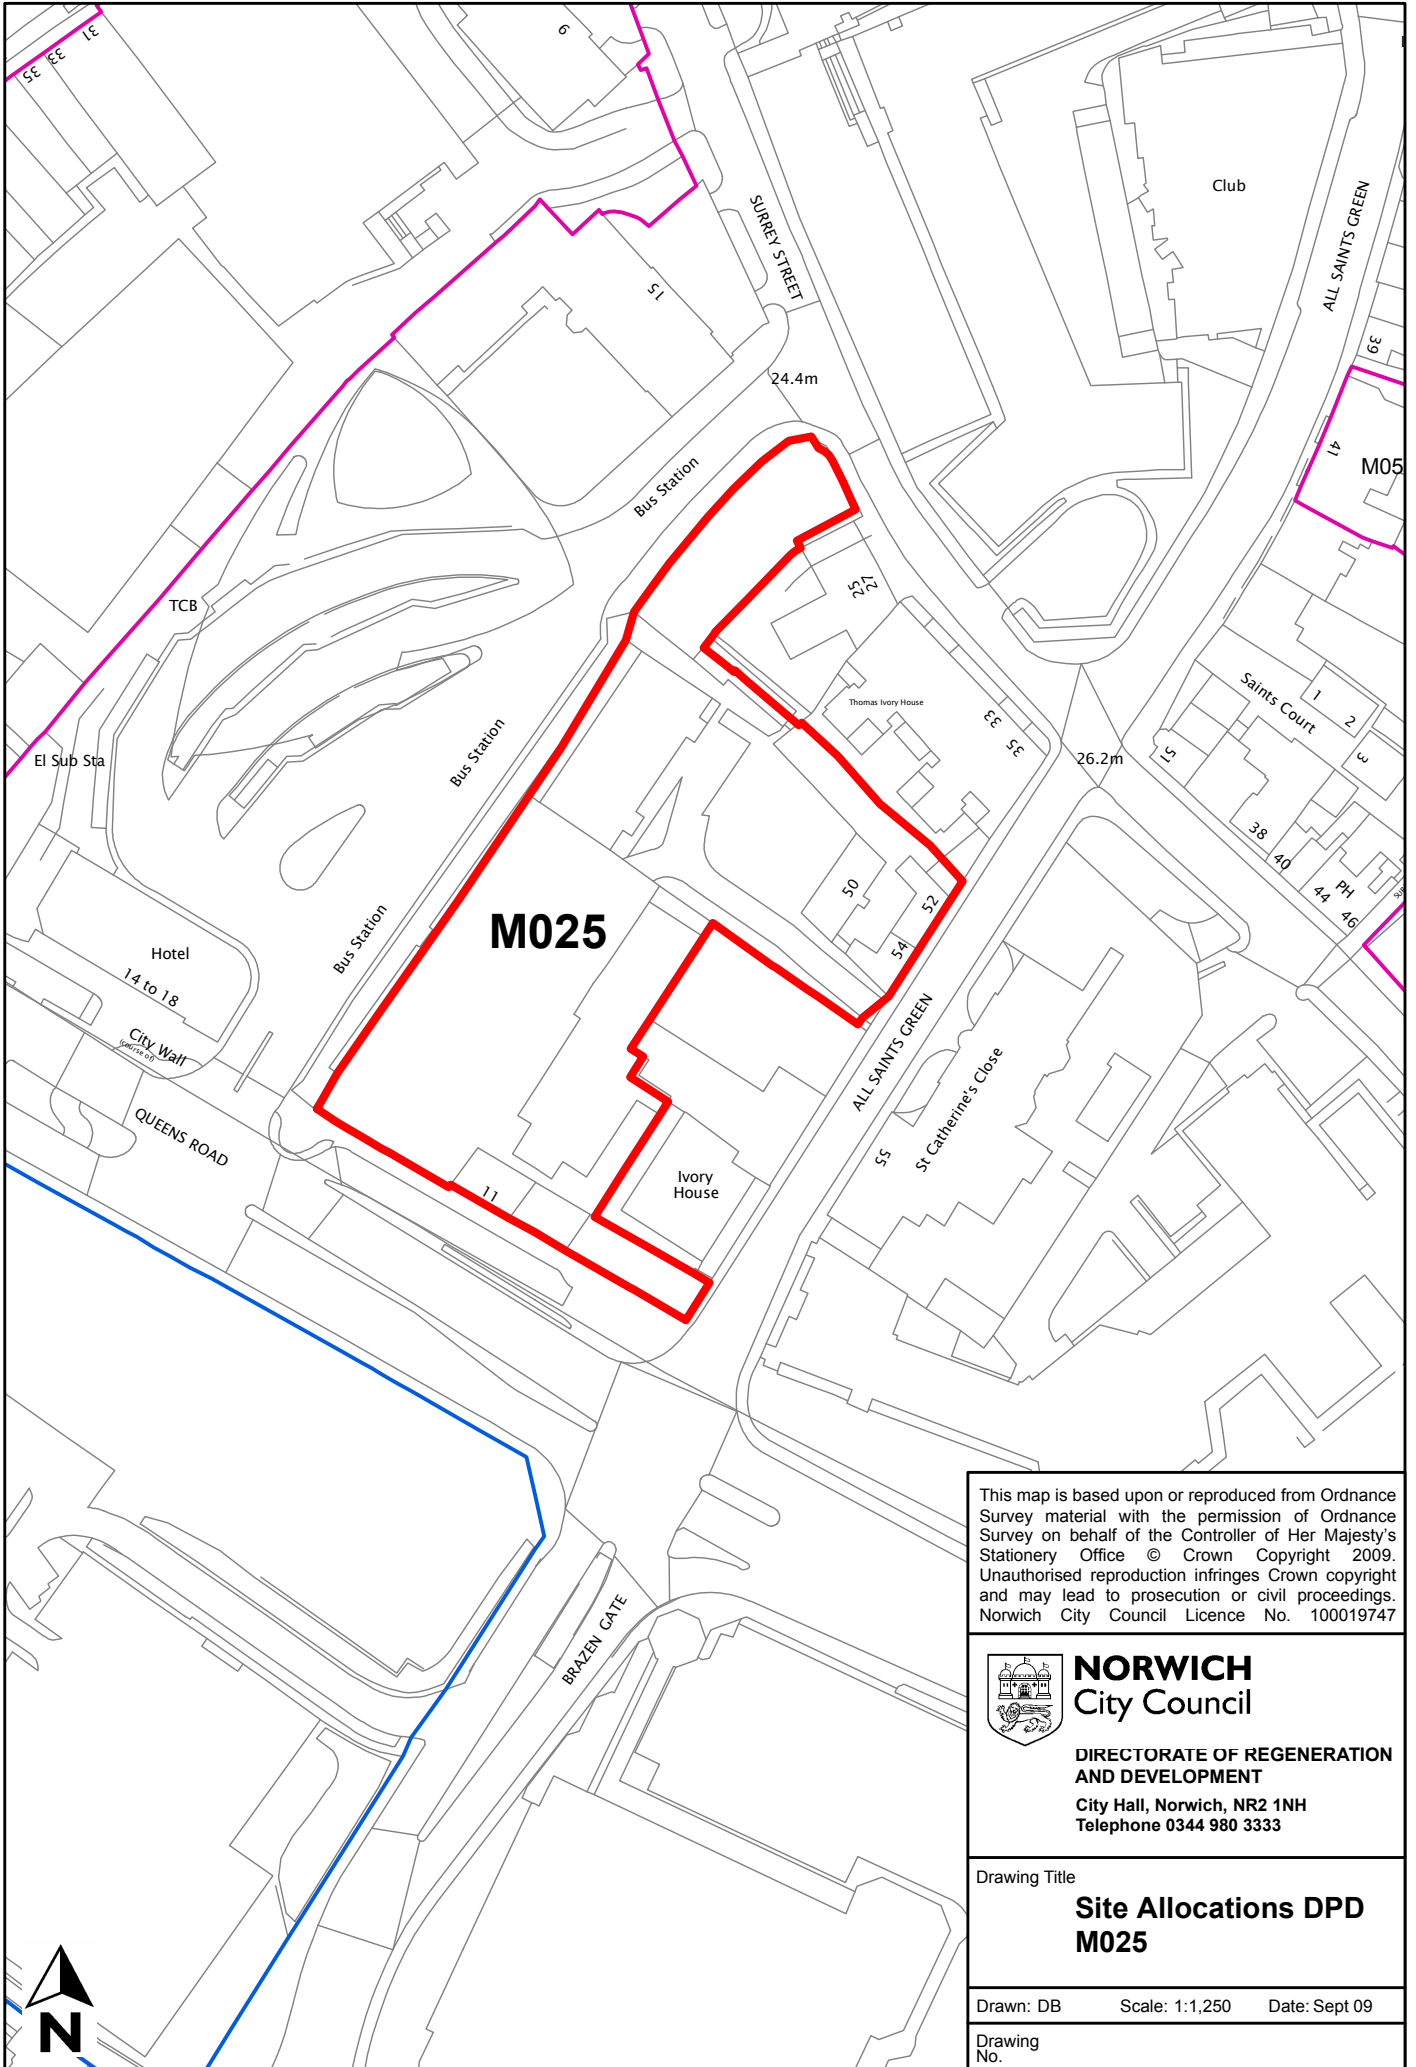

This map is based upon or reproduced from Ordnance Survey material with the permission of Ordnance Survey on behalf of the Controller of Her Majesty's Stationery Office © Crown Copyright 2009. Unauthorised reproduction infringes Crown copyright and may lead to prosecution or civil proceedings. Norwich City Council Licence No. 100019747


NORWICH
 City Council
 DIRECTORATE OF REGENERATION
 AND DEVELOPMENT
 City Hall, Norwich, NR2 1NH
 Telephone 0344 980 3333

Drawing Title
**Site Allocations DPD
 M025**

Drawn: DB Scale: 1:1,250 Date: Sept 09
 Drawing No.