


Site reference	M036
Site name/address	Barn Road Car Park
Site size (ha)	0.42
Suggested allocation	Mixed use to include retail and leisure uses on the ground floor with office and residential uses above
Existing use	Car parking
Proposed by	Retail and town centre study (2007) potential SITE 7
Planning status	Local plan allocation CC4.1

Have your say

Do you agree, disagree or think there should be changes to the proposed uses and boundary of the site? Please give reasons.

Norwich City Council is not committed to any proposals in this document. The inclusion of a site in this document does not represent a decision by the council unless planning permission has already been granted.

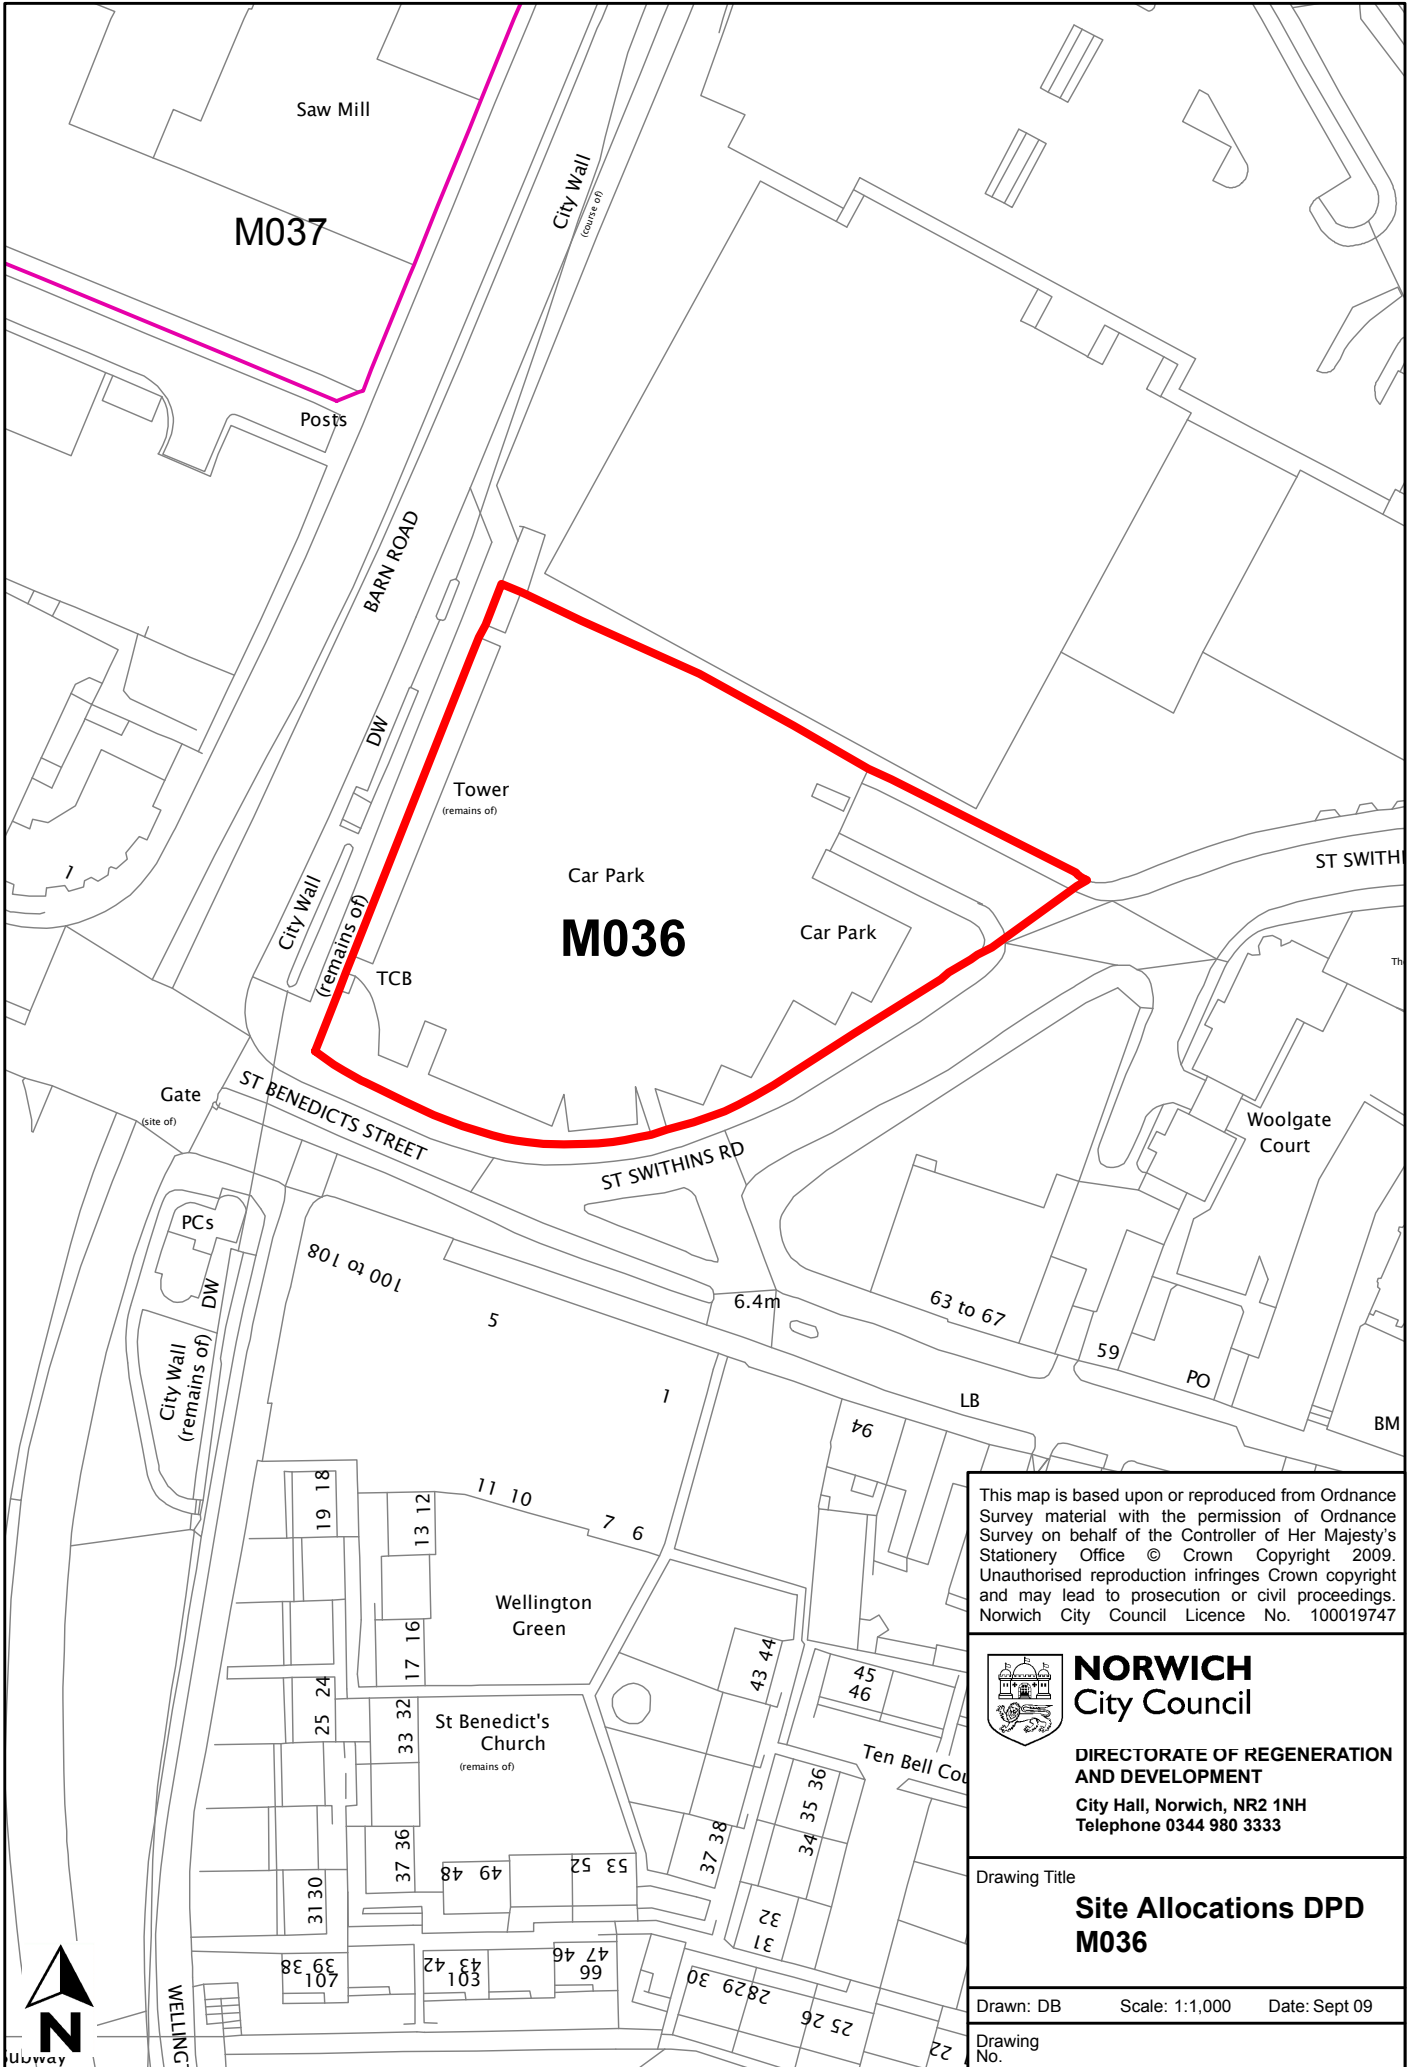

This map is based upon or reproduced from Ordnance Survey material with the permission of Ordnance Survey on behalf of the Controller of Her Majesty's Stationery Office © Crown Copyright 2009. Unauthorised reproduction infringes Crown copyright and may lead to prosecution or civil proceedings. Norwich City Council Licence No. 100019747


NORWICH
 City Council
 DIRECTORATE OF REGENERATION
 AND DEVELOPMENT
 City Hall, Norwich, NR2 1NH
 Telephone 0344 980 3333

Drawing Title
**Site Allocations DPD
 M036**

Drawn: DB Scale: 1:1,000 Date: Sept 09
 Drawing No.