


<b>Site reference</b>	<b>M041</b>
<b>Site name/address</b>	Three Score Bowthorpe
<b>Site size (ha)</b>	31.92
<b>Suggested allocation</b>	Mixed use to include housing and D1 (non-residential institution) and D2 (Leisure) use, as well as some retail units and on-site open space
<b>Existing use</b>	Grazing/open space
<b>Proposed by</b>	Local plan allocation HOU8 C30
<b>Planning status</b>	With permission

### **Have your say**

**Do you agree, disagree or think there should be changes to the proposed uses and boundary of the site? Please give reasons.**

**Norwich City Council is not committed to any proposals in this document. The inclusion of a site in this document does not represent a decision by the council unless planning permission has already been granted.**

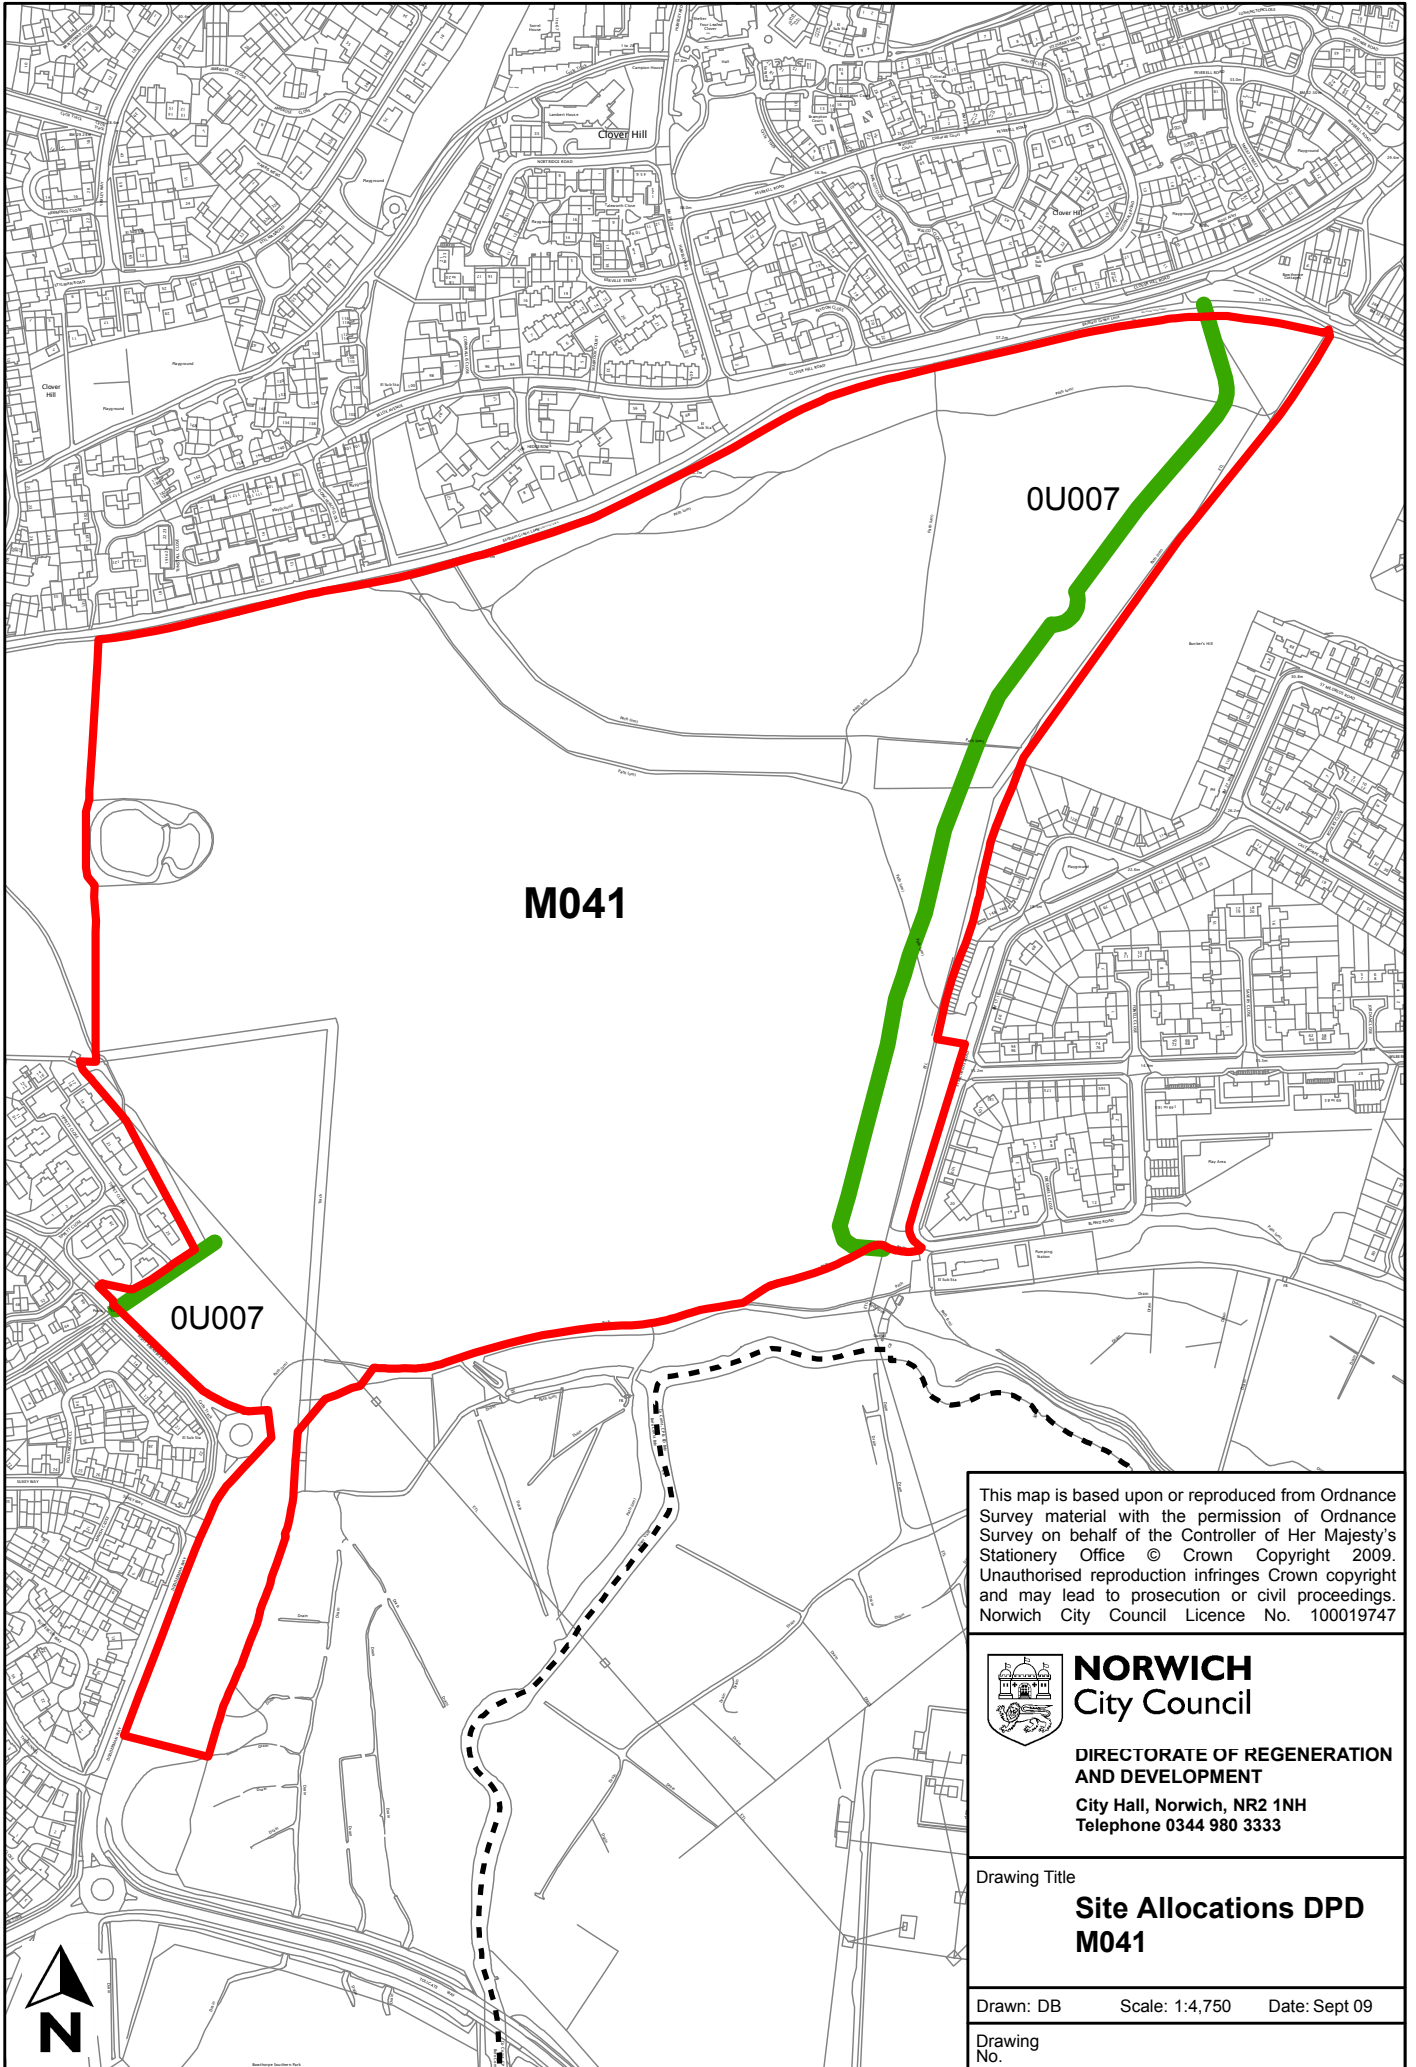

This map is based upon or reproduced from Ordnance Survey material with the permission of Ordnance Survey on behalf of the Controller of Her Majesty's Stationary Office © Crown Copyright 2009. Unauthorised reproduction infringes Crown copyright and may lead to prosecution or civil proceedings. Norwich City Council Licence No. 100019747



**NORWICH**  
City Council

**DIRECTORATE OF REGENERATION  
AND DEVELOPMENT**  
City Hall, Norwich, NR2 1NH  
Telephone 0344 980 3333

Drawing Title

**Site Allocations DPD  
M041**

Drawn: DB      Scale: 1:4,750      Date: Sept 09

Drawing No.