


<b>Site reference</b>	<b>M047</b>
<b>Site name/address</b>	Pottergate car park
<b>Site size (ha)</b>	0.07
<b>Suggested allocation</b>	Mixed use to include retail and residential uses
<b>Existing use</b>	Surface car park
<b>Proposed by</b>	Norwich City Council Property Service
<b>Planning status</b>	Part of Local plan allocation HOU9

### **Have your say**

**Do you agree, disagree or think there should be changes to the proposed uses and boundary of the site? Please give reasons.**

**Norwich City Council is not committed to any proposals in this document. The inclusion of a site in this document does not represent a decision by the council unless planning permission has already been granted.**

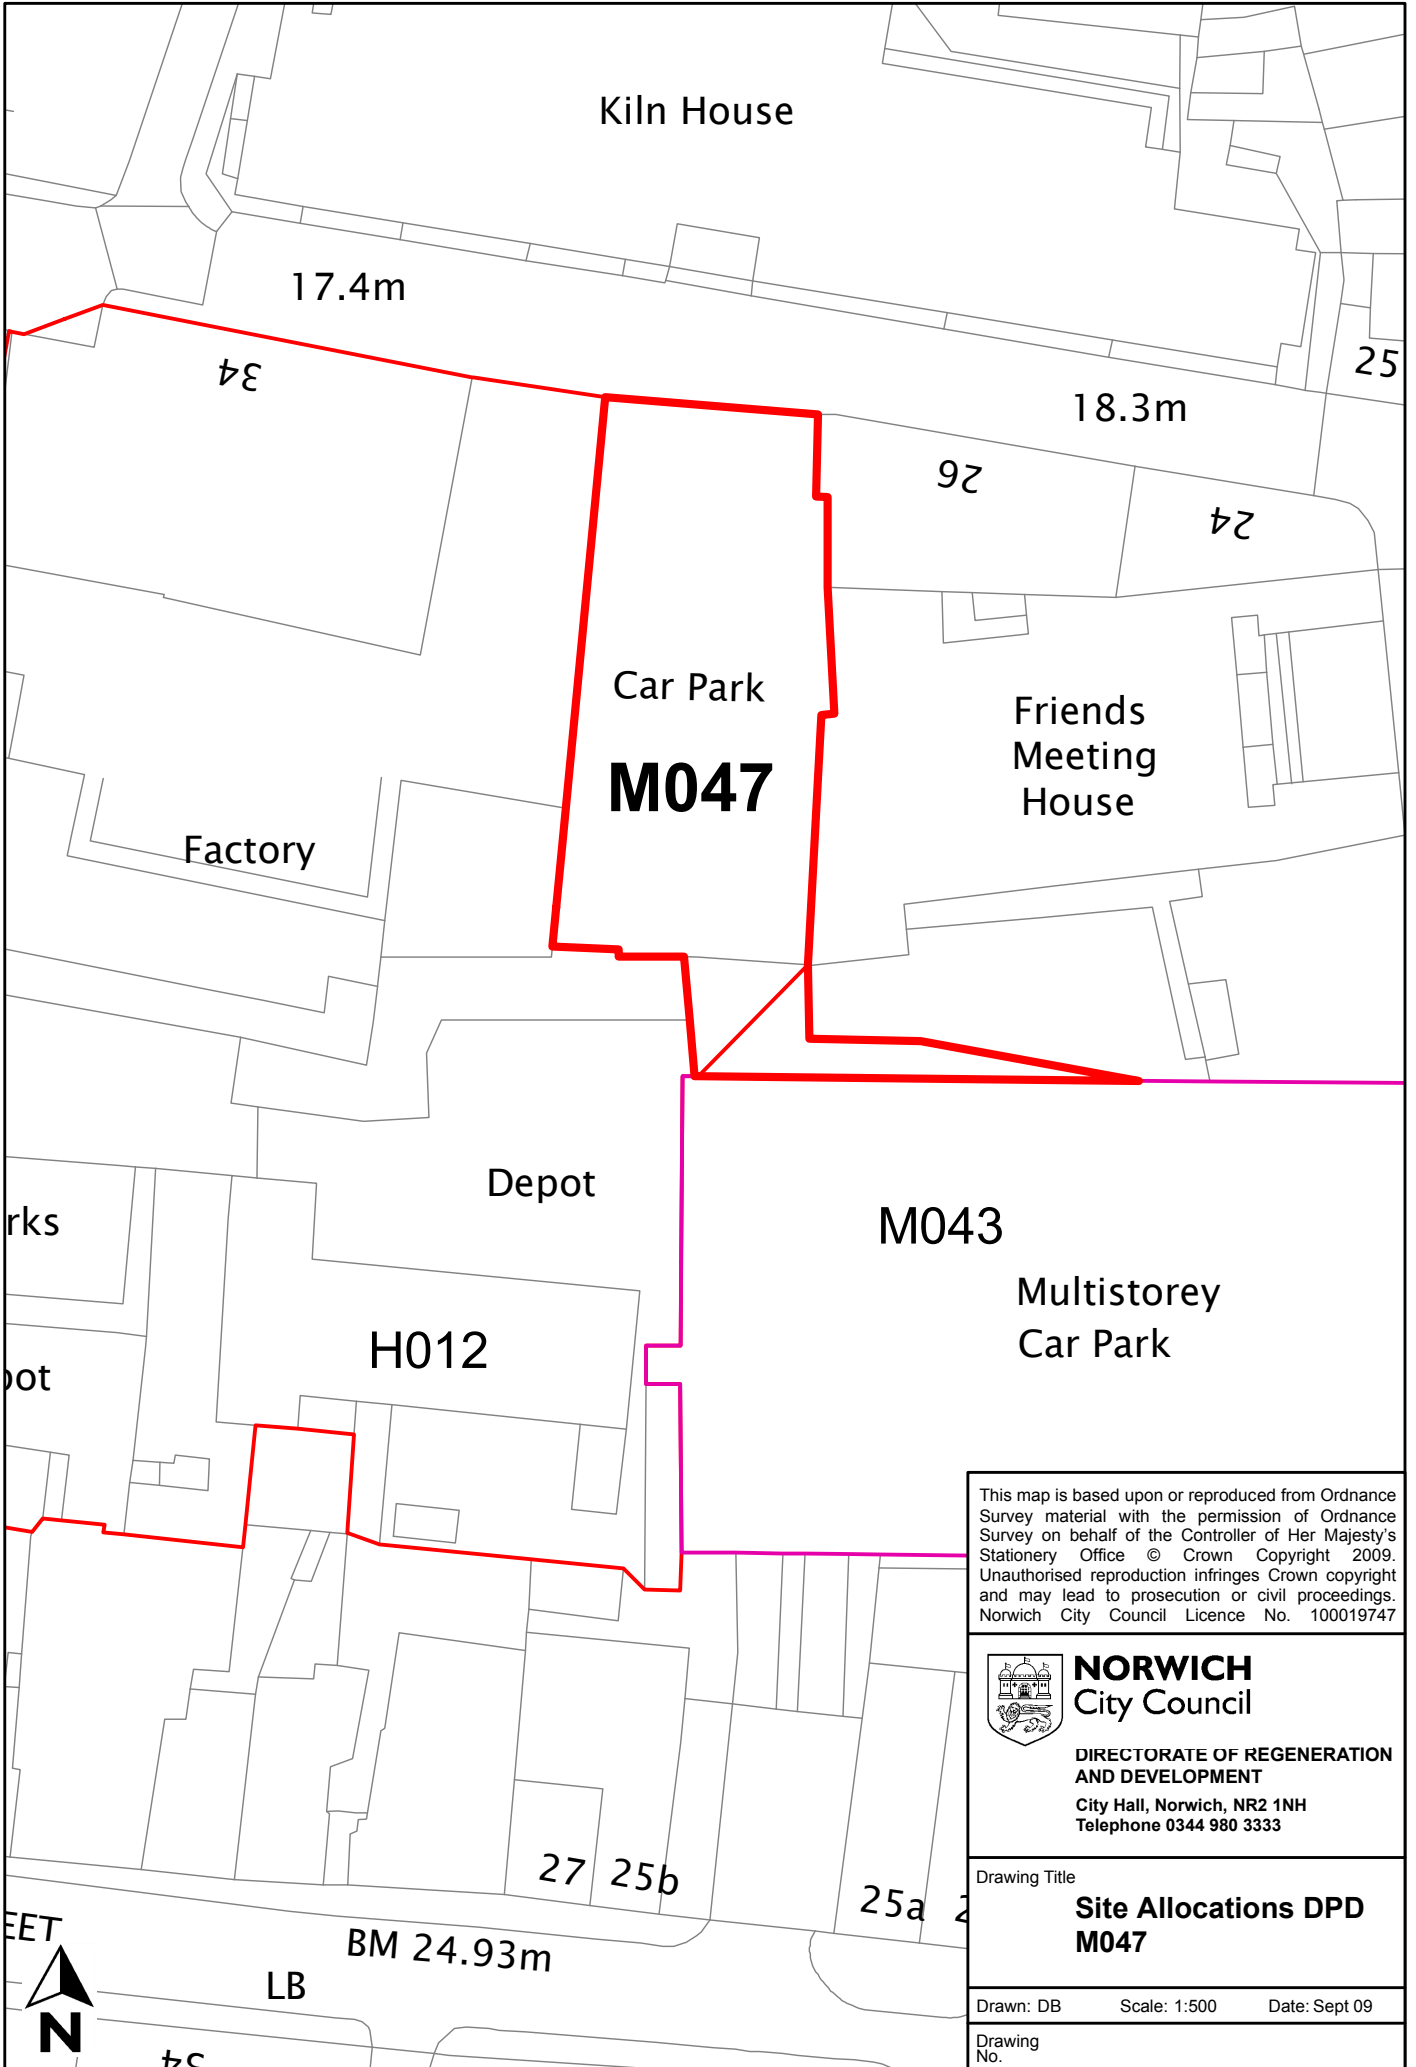

Kiln House

17.4m

18.3m

Car Park  
**M047**

Friends Meeting House

Factory

Depot

M043

Multistorey Car Park

H012

This map is based upon or reproduced from Ordnance Survey material with the permission of Ordnance Survey on behalf of the Controller of Her Majesty's Stationery Office © Crown Copyright 2009. Unauthorised reproduction infringes Crown copyright and may lead to prosecution or civil proceedings. Norwich City Council Licence No. 100019747



**NORWICH**  
City Council

DIRECTORATE OF REGENERATION AND DEVELOPMENT  
City Hall, Norwich, NR2 1NH  
Telephone 0344 980 3333

Drawing Title

**Site Allocations DPD  
M047**

Drawn: DB      Scale: 1:500      Date: Sept 09

Drawing No.



BM 24.93m

LB

27 25b

25a

34

92

24

25

rks

ot

23