


Site reference	M050
Site name/address	Land at Havers Road
Site size (ha)	0.47
Suggested allocation	Mixed use to include employment and housing uses
Existing use	Open Space
Proposed by	Norwich City Council Property Service
Planning status	Part of Local plan allocation EMP5.7

Have your say

Do you agree, disagree or think there should be changes to the proposed uses and boundary of the site? Please give reasons.

Norwich City Council is not committed to any proposals in this document. The inclusion of a site in this document does not represent a decision by the council unless planning permission has already been granted.

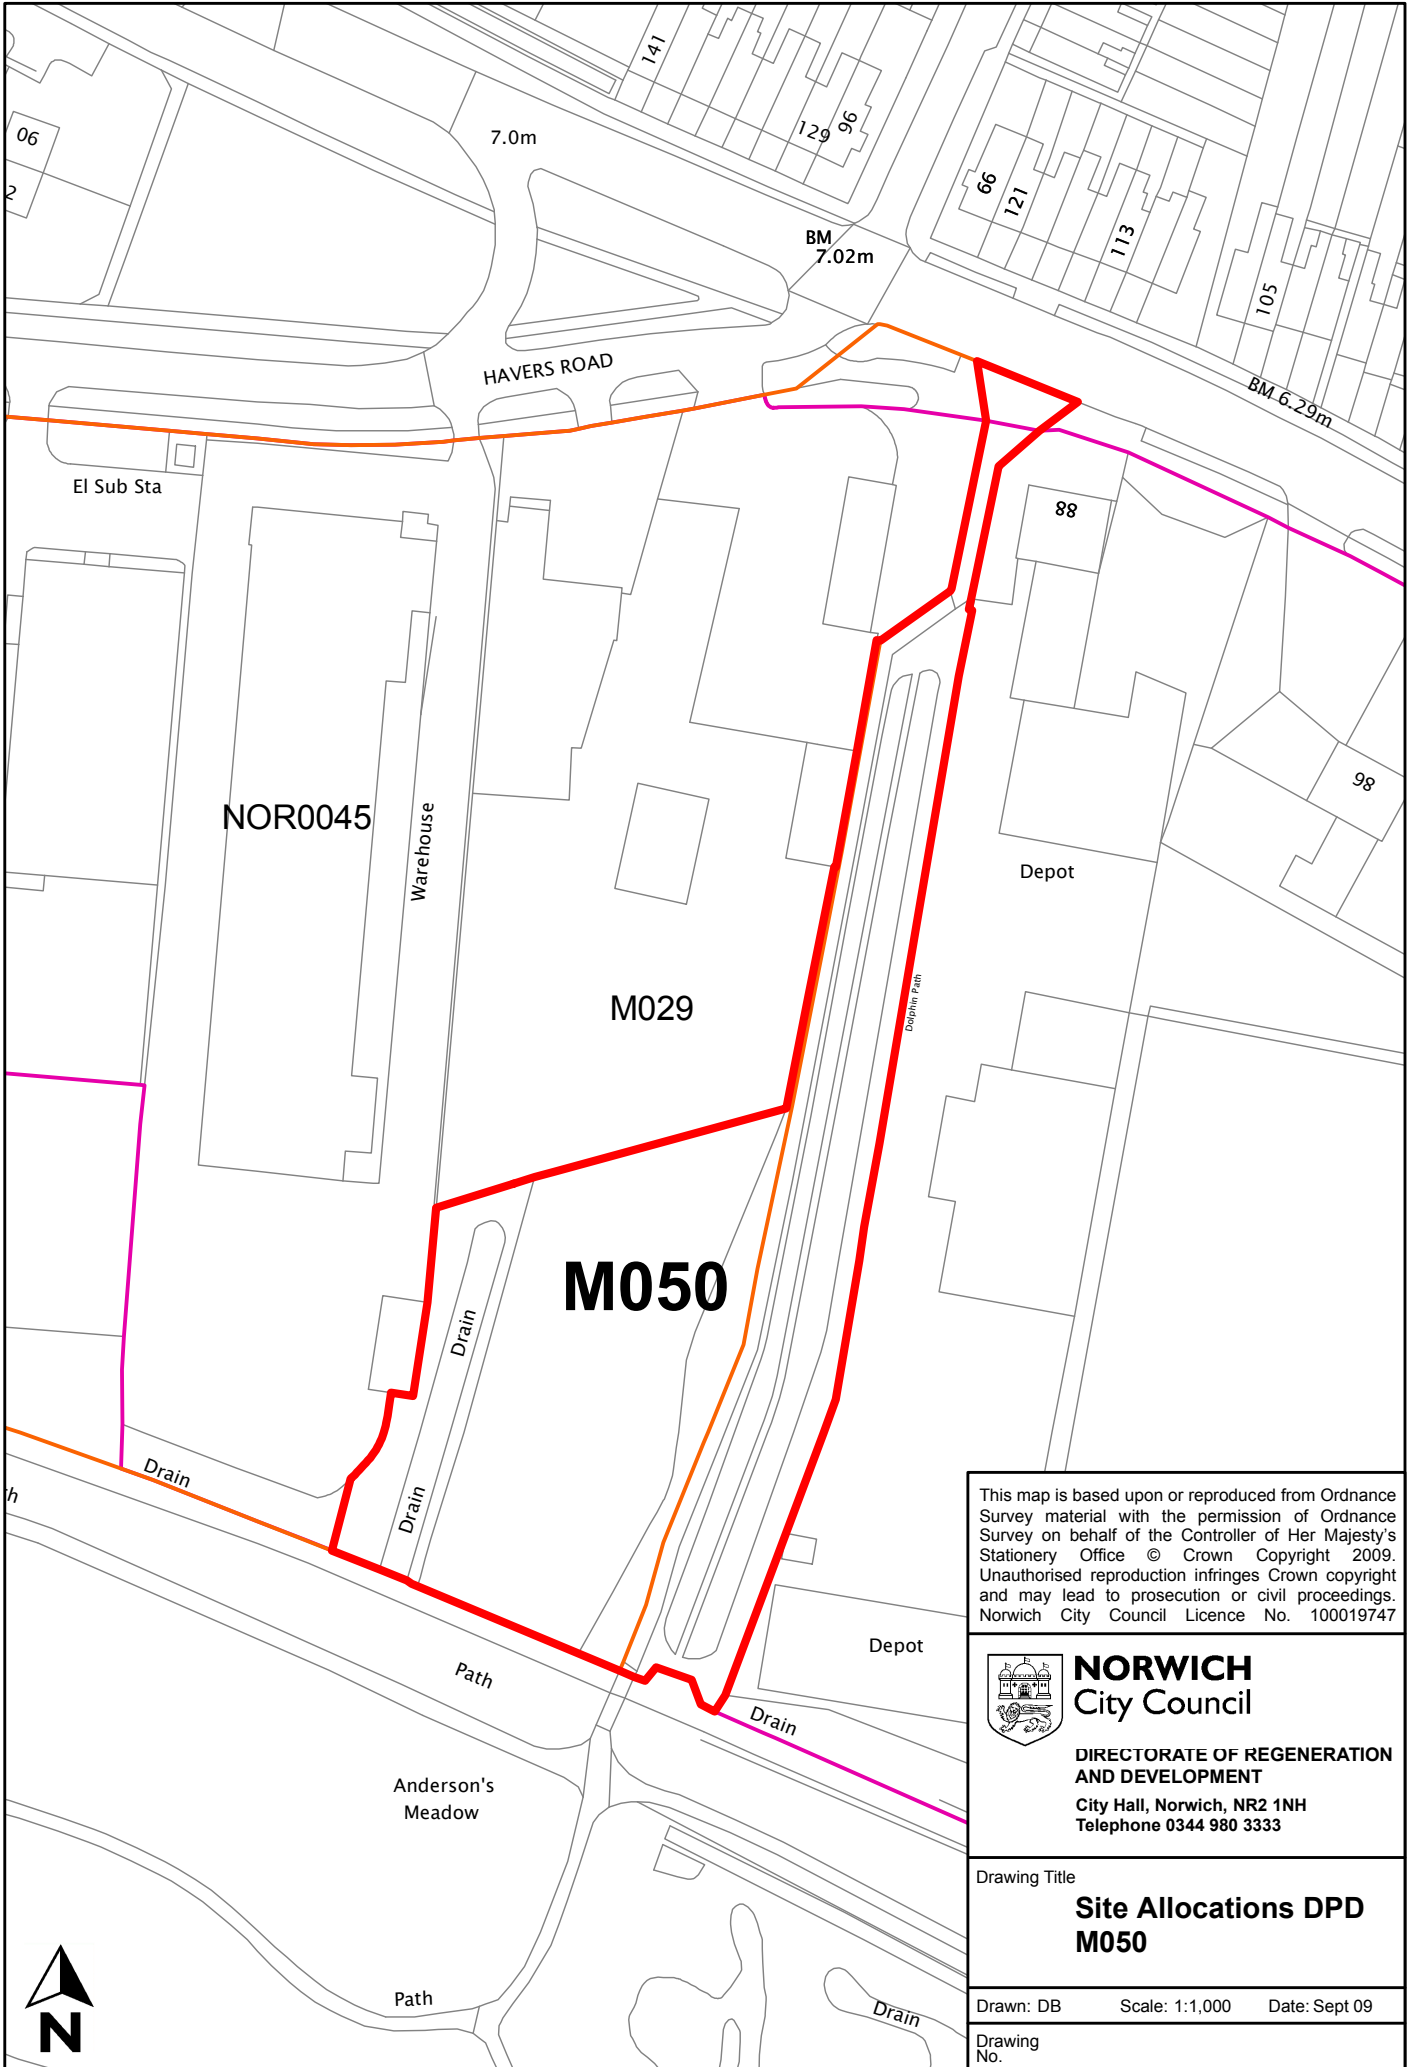

This map is based upon or reproduced from Ordnance Survey material with the permission of Ordnance Survey on behalf of the Controller of Her Majesty's Stationery Office © Crown Copyright 2009. Unauthorised reproduction infringes Crown copyright and may lead to prosecution or civil proceedings. Norwich City Council Licence No. 100019747


NORWICH
 City Council
 DIRECTORATE OF REGENERATION
 AND DEVELOPMENT
 City Hall, Norwich, NR2 1NH
 Telephone 0344 980 3333

Drawing Title
**Site Allocations DPD
 M050**

Drawn: DB Scale: 1:1,000 Date: Sept 09
 Drawing No.

