


Site reference	M052
Site name/address	Colegate Car Park
Site size (ha)	0.26
Suggested allocation	Mixed use to include office and residential or non-residential institutions
Existing use	Surface car park
Proposed by	Norwich City Council Property Service
Planning status	None

Have your say

Do you agree, disagree or think there should be changes to the proposed uses and boundary of the site? Please give reasons.

Norwich City Council is not committed to any proposals in this document. The inclusion of a site in this document does not represent a decision by the council unless planning permission has already been granted.

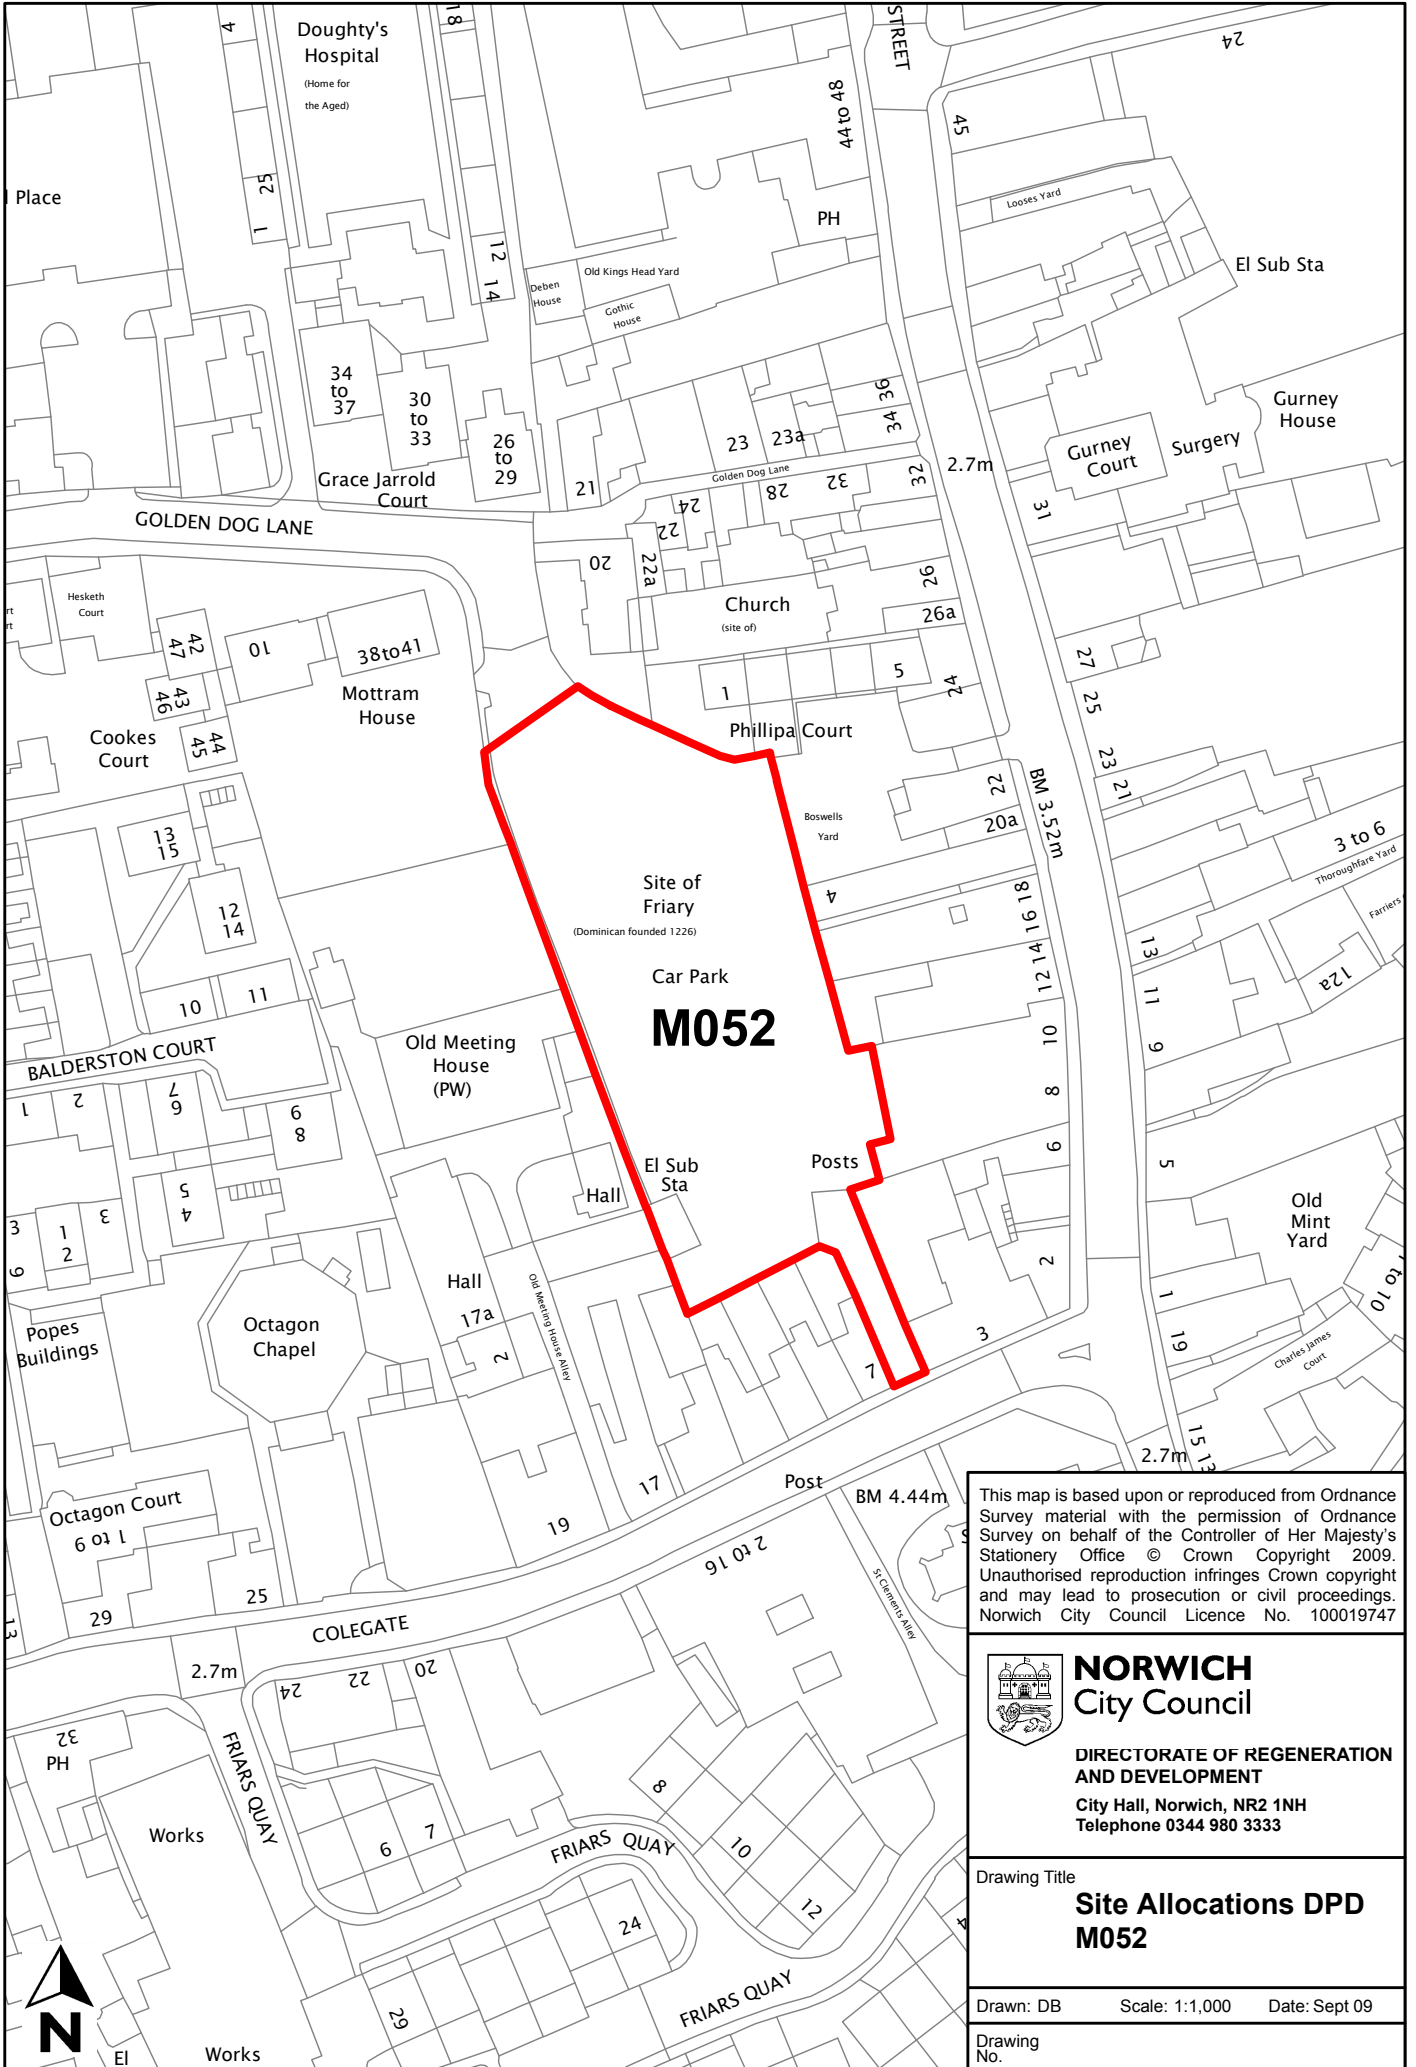

M052

This map is based upon or reproduced from Ordnance Survey material with the permission of Ordnance Survey on behalf of the Controller of Her Majesty's Stationary Office © Crown Copyright 2009. Unauthorised reproduction infringes Crown copyright and may lead to prosecution or civil proceedings. Norwich City Council Licence No. 100019747



NORWICH
City Council

**DIRECTORATE OF REGENERATION
AND DEVELOPMENT**
City Hall, Norwich, NR2 1NH
Telephone 0344 980 3333

Drawing Title
**Site Allocations DPD
M052**

Drawn: DB Scale: 1:1,000 Date: Sept 09

Drawing No.