


<b>Site reference</b>	<b>M058</b>
<b>Site name/address</b>	18a-26 St Stephens Street
<b>Site size (ha)</b>	0.17 ha
<b>Suggested allocation</b>	Retail and cafe restaurants on the ground floor. Mixed use on upper floors.
<b>Existing use</b>	Retail
<b>Proposed by</b>	St Stephens Street area masterplan
<b>Planning status</b>	None

### **Have your say**

**Do you agree, disagree or think there should be changes to the proposed uses and boundary of the site? Please give reasons.**

**Norwich City Council is not committed to any proposals in this document. The inclusion of a site in this document does not represent a decision by the council unless planning permission has already been granted.**

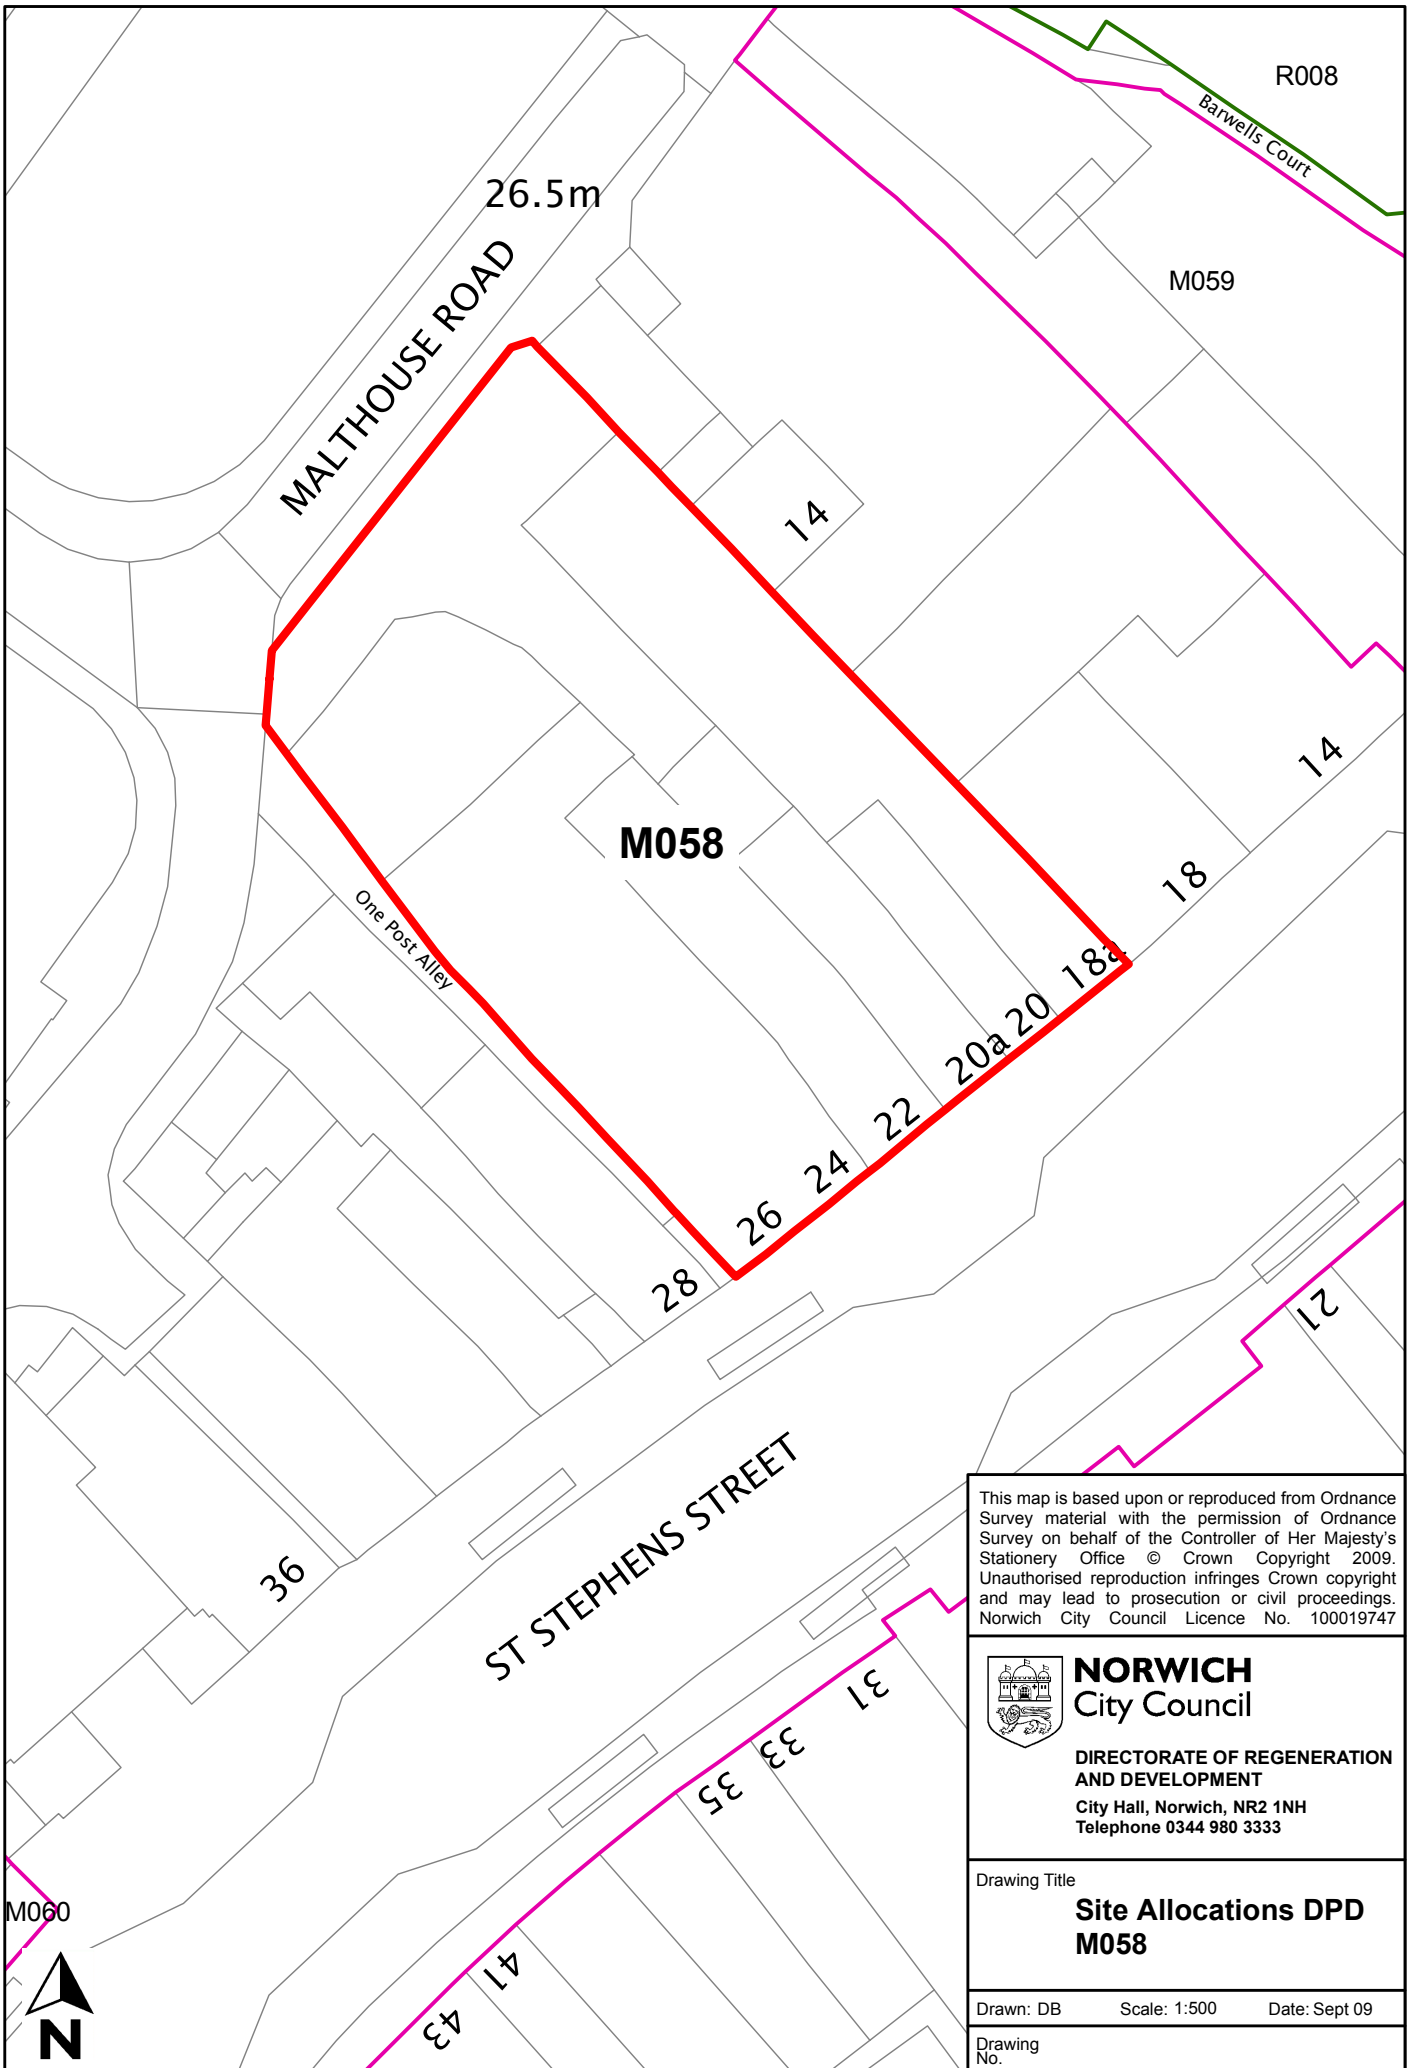

This map is based upon or reproduced from Ordnance Survey material with the permission of Ordnance Survey on behalf of the Controller of Her Majesty's Stationary Office © Crown Copyright 2009. Unauthorised reproduction infringes Crown copyright and may lead to prosecution or civil proceedings. Norwich City Council Licence No. 100019747



**NORWICH**  
City Council

DIRECTORATE OF REGENERATION  
AND DEVELOPMENT

City Hall, Norwich, NR2 1NH  
Telephone 0344 980 3333

Drawing Title

**Site Allocations DPD**  
**M058**

Drawn: DB      Scale: 1:500      Date: Sept 09

Drawing No.