


Site reference	OU003
Site name/address	University of East Anglia
Site size (ha)	n/a
Suggested allocation	<p>With planning consent OU003-1/2/3/4/5: University teaching and research</p> <p>Without planning consent OU003-6/8/9/10/15: University teaching and research OU003-7: University and public sports facility OU003-11: Swimming pool extension OU003-12: Research, teaching, public and related university community uses OU003-13: Multipurpose including conferences, lectures, exhibitions, recitals, concerts and congregation. OU003-14: Residential use OU003-19: Public transport and cyclists/pedestrian link (part in South Norfolk)</p> <p>Other development areas OU003-16: Enterprise and innovation centre OU003-17: University and related community use OU003-18: University and related community use</p>
Existing use	Single Campus University
Proposed by	University of East Anglia (Part of OU003-16 is also proposed by Norwich City Council Property Services)
Planning status	Campus area is allocated in local plan as EMP20.1 except site OU003-7, 11, 16,17,18
Proposer's initial comment	Various sites within the University campus to be proposed for education and related community use, including sites with and without planning consents

Have your say

Do you agree, disagree or think there should be changes to the proposed uses and boundary of the site? Please give reasons.

Norwich City Council is not committed to any proposals in this document. The inclusion of a site in this document does not represent a decision by the council unless planning permission has already been granted.

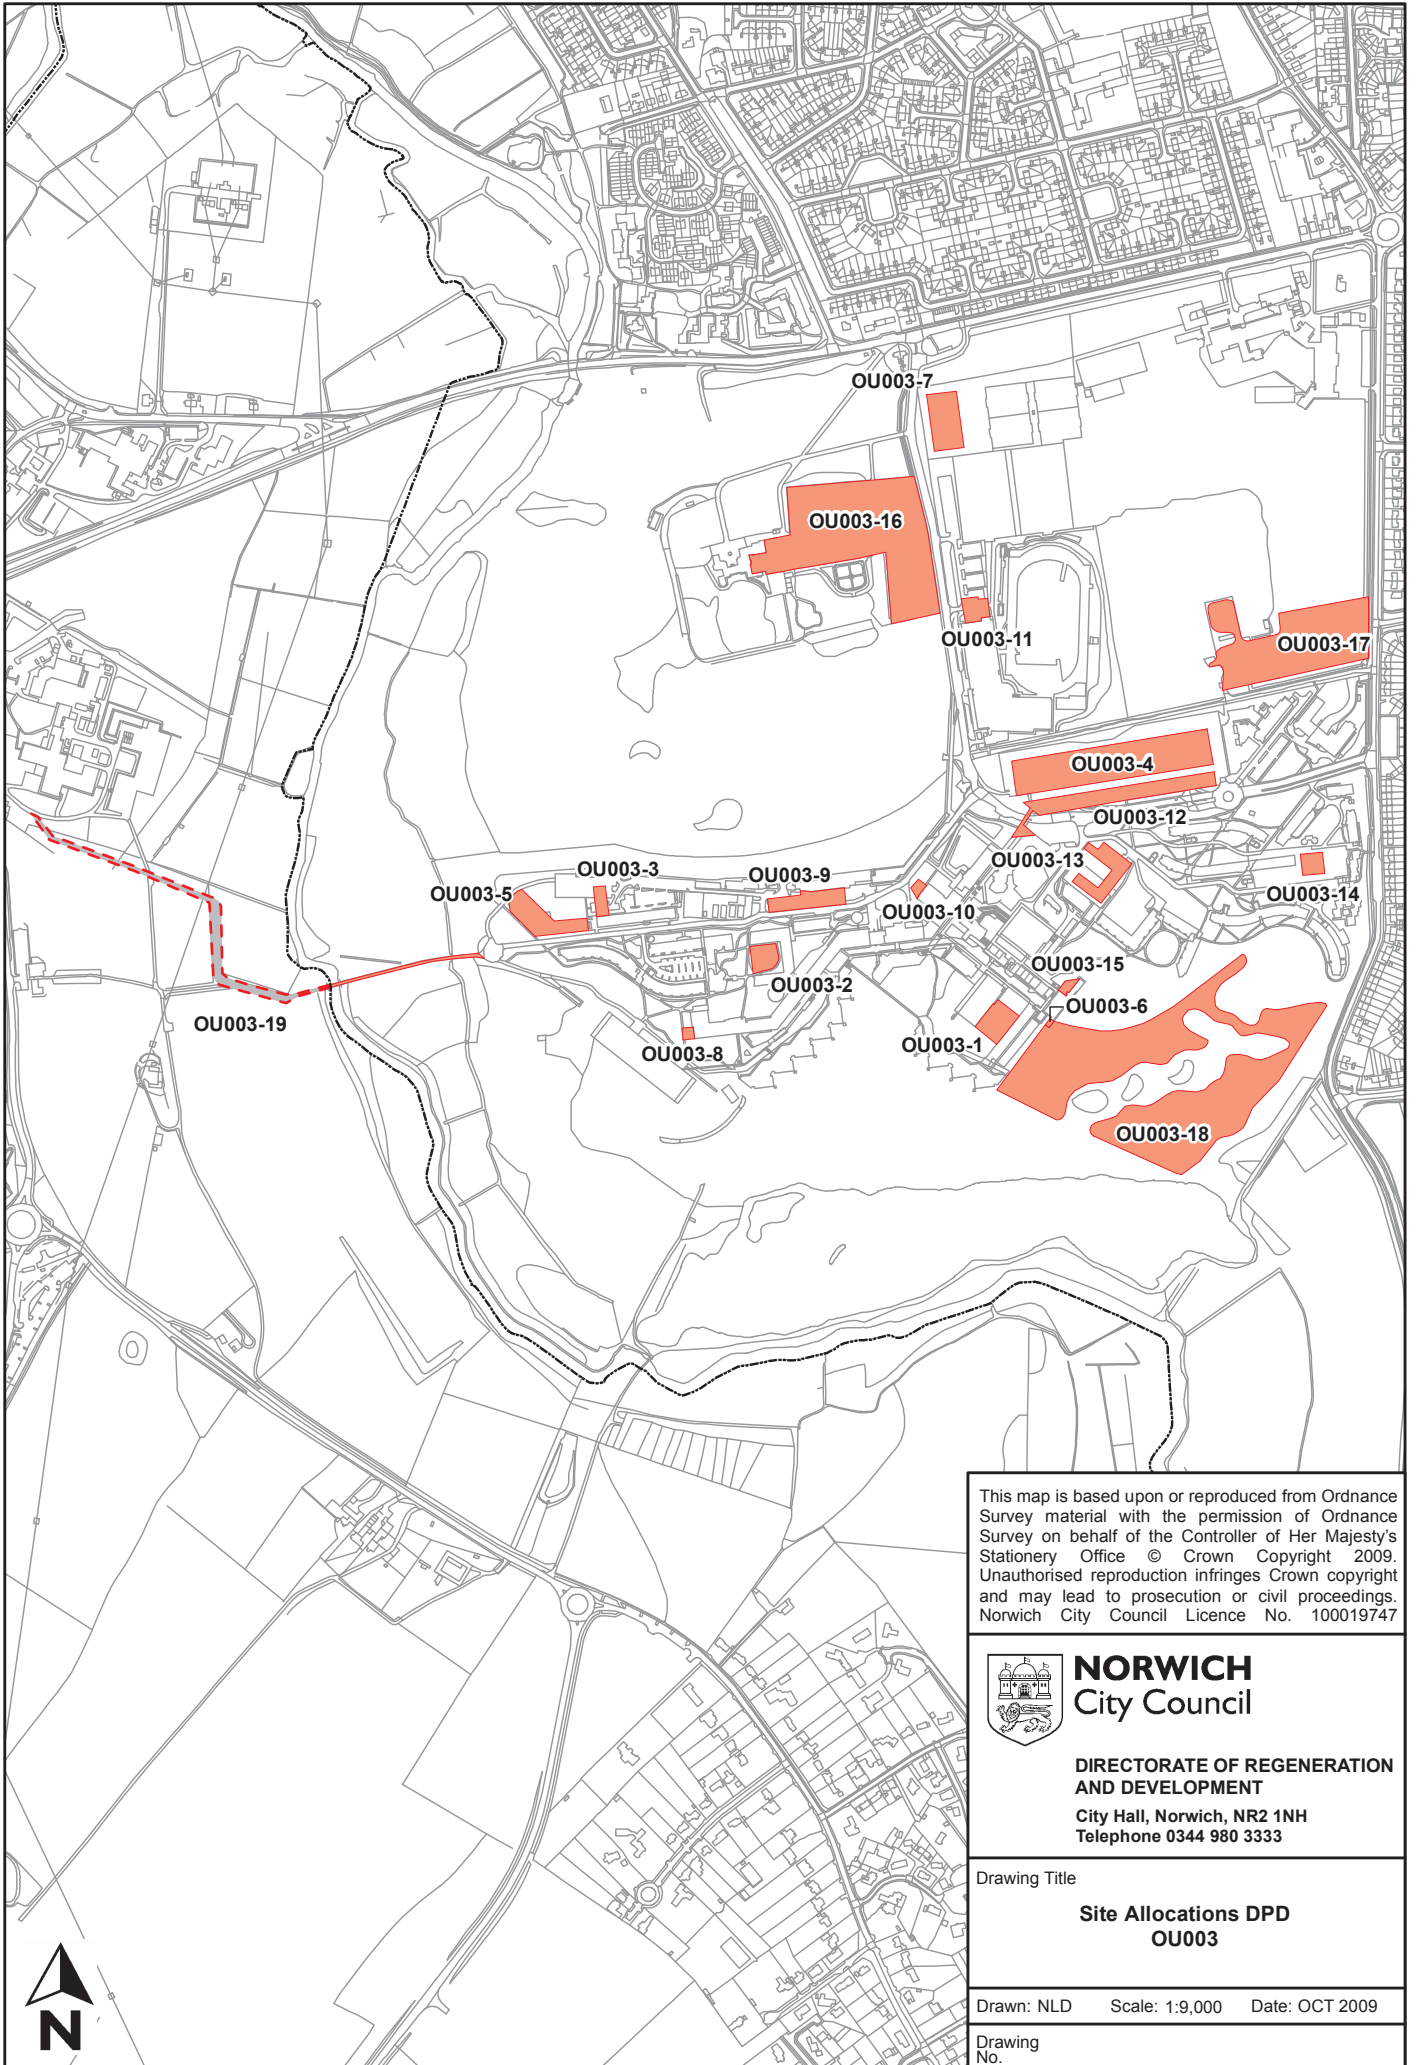


This map is based upon or reproduced from Ordnance Survey material with the permission of Ordnance Survey on behalf of the Controller of Her Majesty's Stationary Office © Crown Copyright 2009. Unauthorised reproduction infringes Crown copyright and may lead to prosecution or civil proceedings. Norwich City Council Licence No. 100019747


NORWICH
 City Council
 DIRECTORATE OF REGENERATION
 AND DEVELOPMENT
 City Hall, Norwich, NR2 1NH
 Telephone 0344 980 3333

Drawing Title
Site Allocations DPD
OU003

Drawn: NLD Scale: 1:9,000 Date: OCT 2009
 Drawing No.



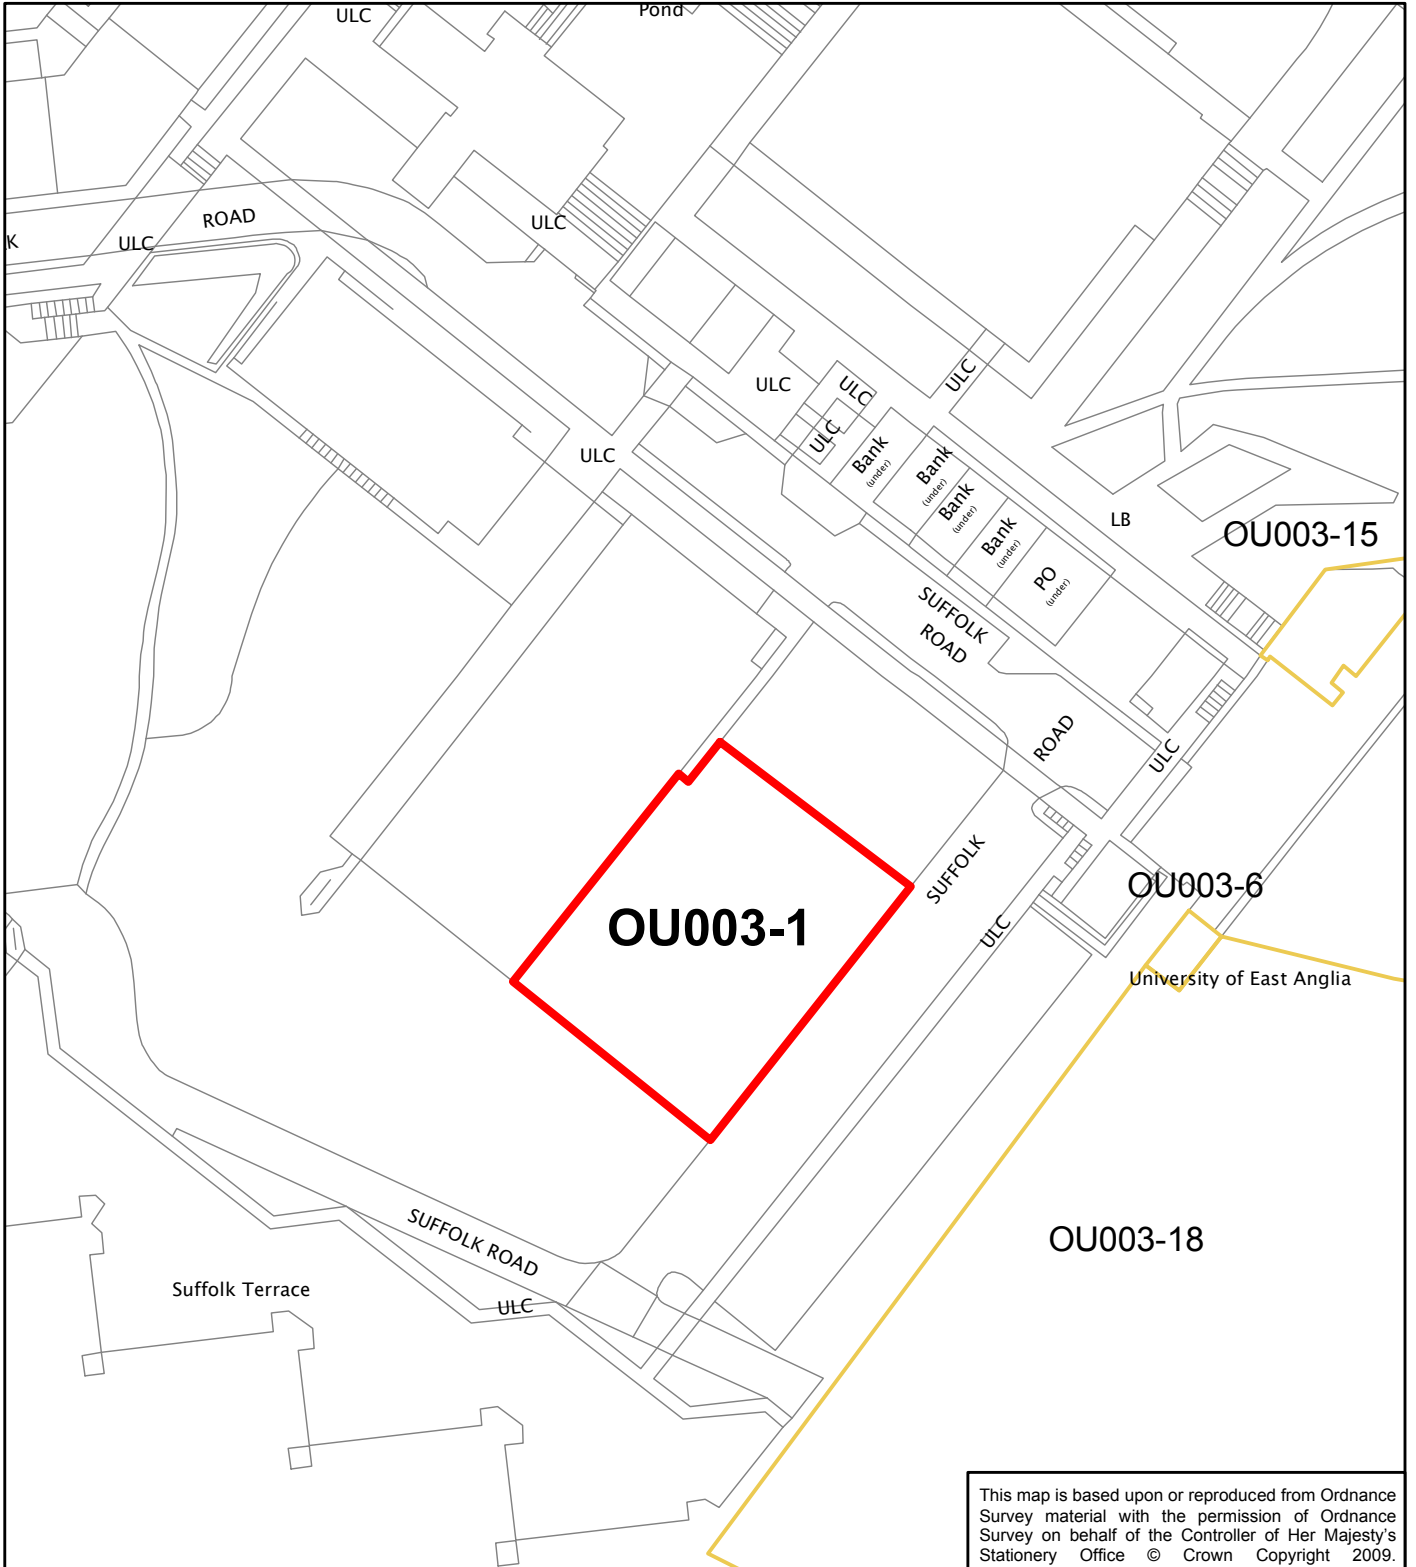


This map is based upon or reproduced from Ordnance Survey material with the permission of Ordnance Survey on behalf of the Controller of Her Majesty's Stationary Office © Crown Copyright 2009. Unauthorised reproduction infringes Crown copyright and may lead to prosecution or civil proceedings. Norwich City Council Licence No. 100019747


NORWICH
 City Council
 DIRECTORATE OF REGENERATION
 AND DEVELOPMENT
 City Hall, Norwich, NR2 1NH
 Telephone 0344 980 3333

Drawing Title
Site Allocations DPD
OU003-1

Drawn: DB Scale: 1:1,000 Date: Sept 09
 Drawing No.

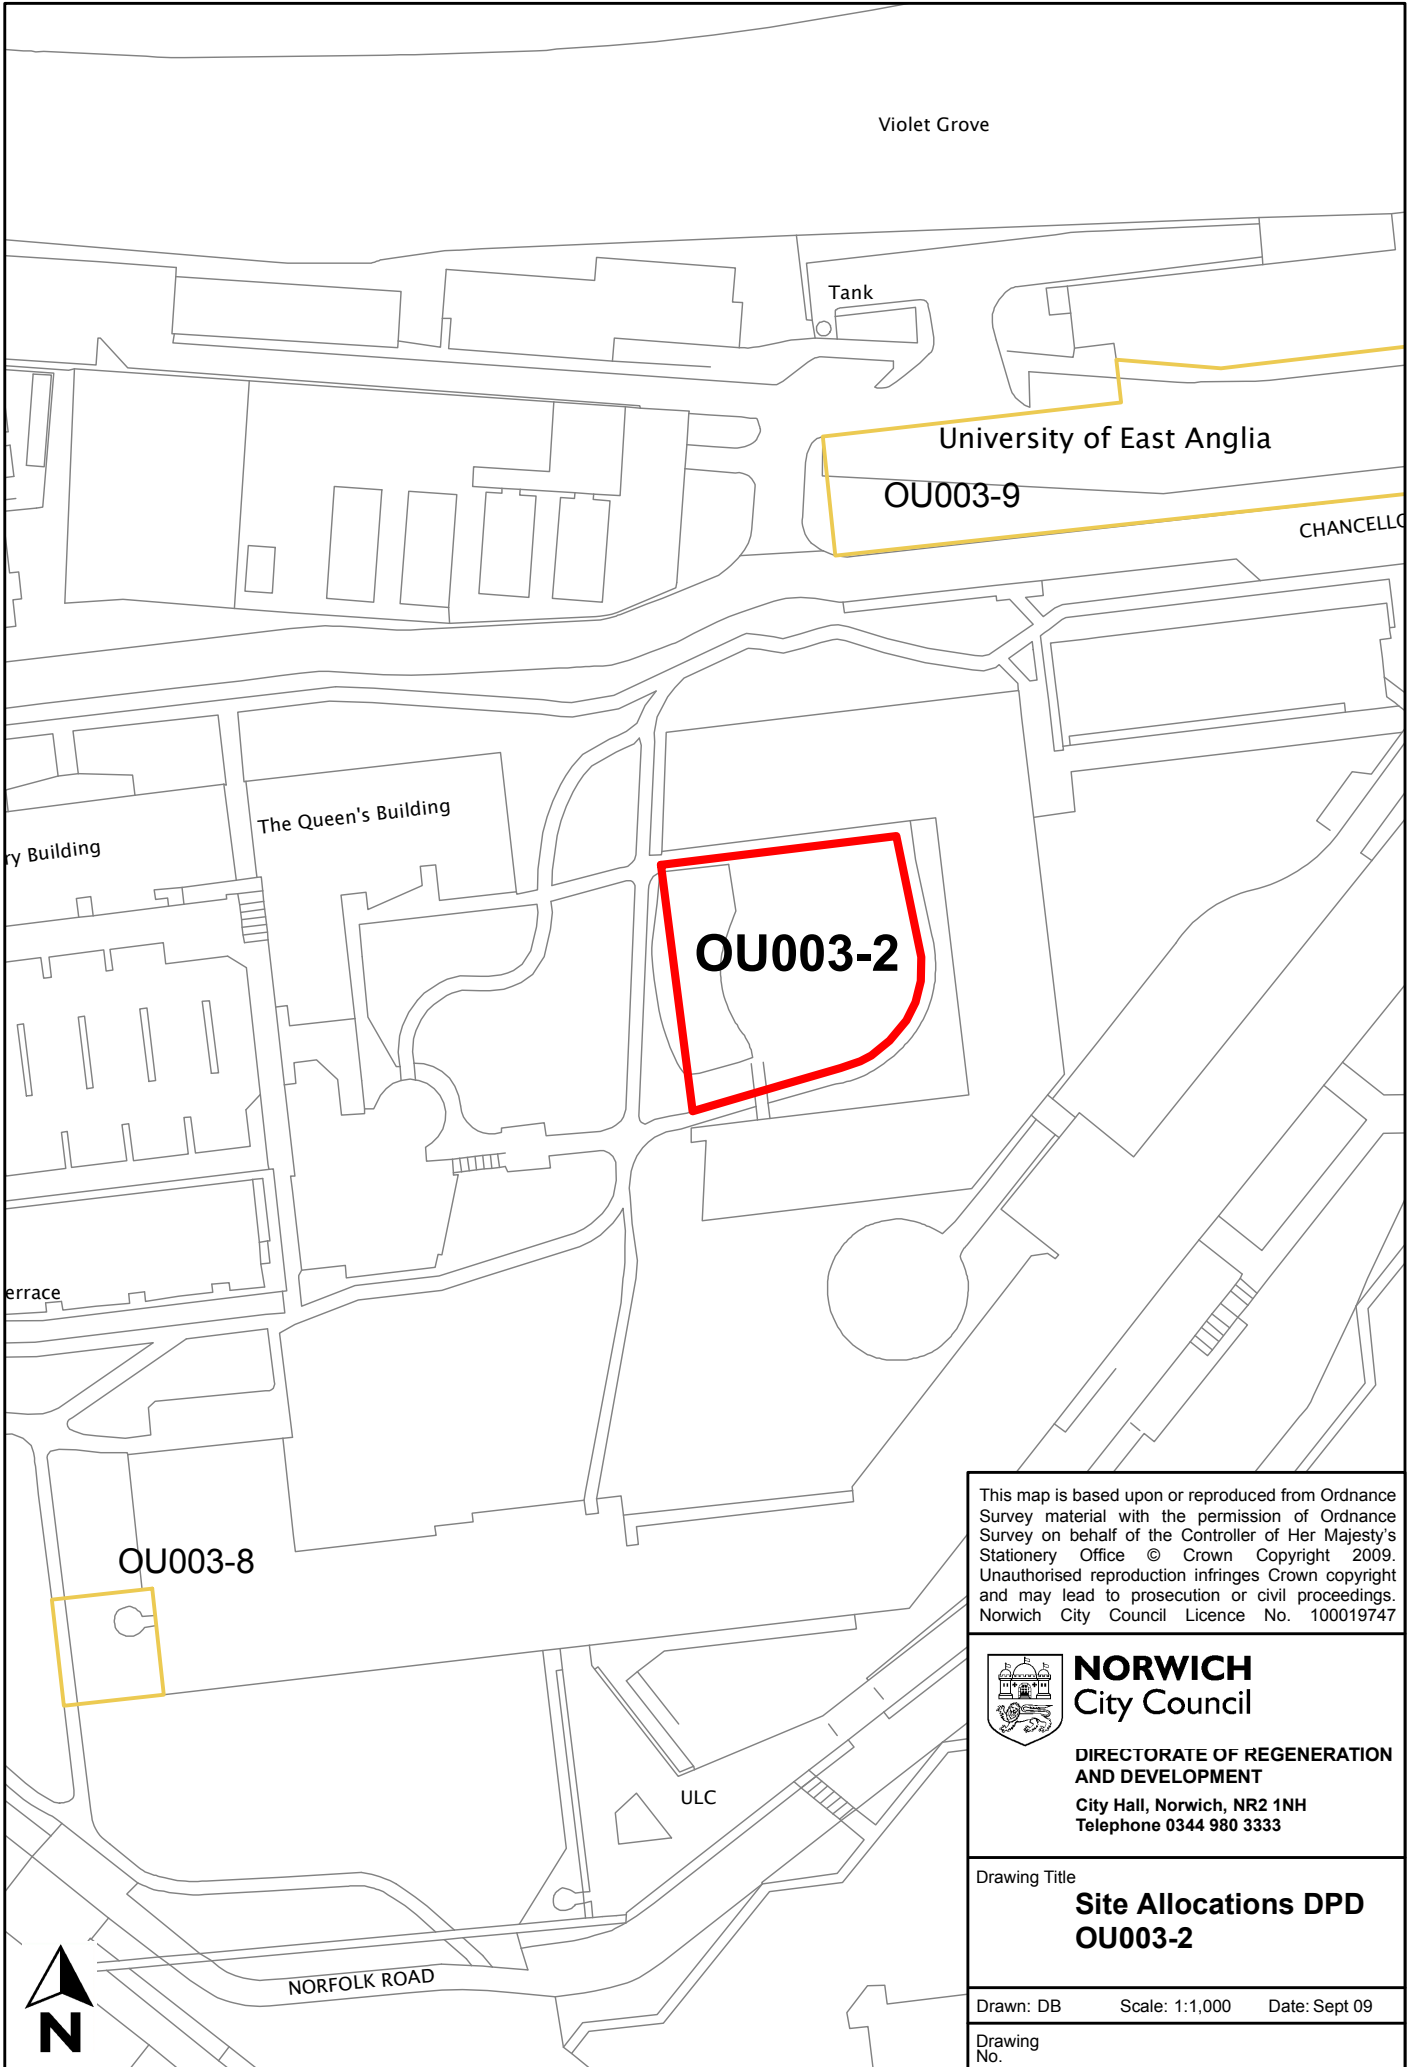


This map is based upon or reproduced from Ordnance Survey material with the permission of Ordnance Survey on behalf of the Controller of Her Majesty's Stationery Office © Crown Copyright 2009. Unauthorised reproduction infringes Crown copyright and may lead to prosecution or civil proceedings. Norwich City Council Licence No. 100019747

 **NORWICH**
City Council

DIRECTORATE OF REGENERATION
AND DEVELOPMENT
City Hall, Norwich, NR2 1NH
Telephone 0344 980 3333

Drawing Title
**Site Allocations DPD
OU003-2**

Drawn: DB Scale: 1:1,000 Date: Sept 09
Drawing No.

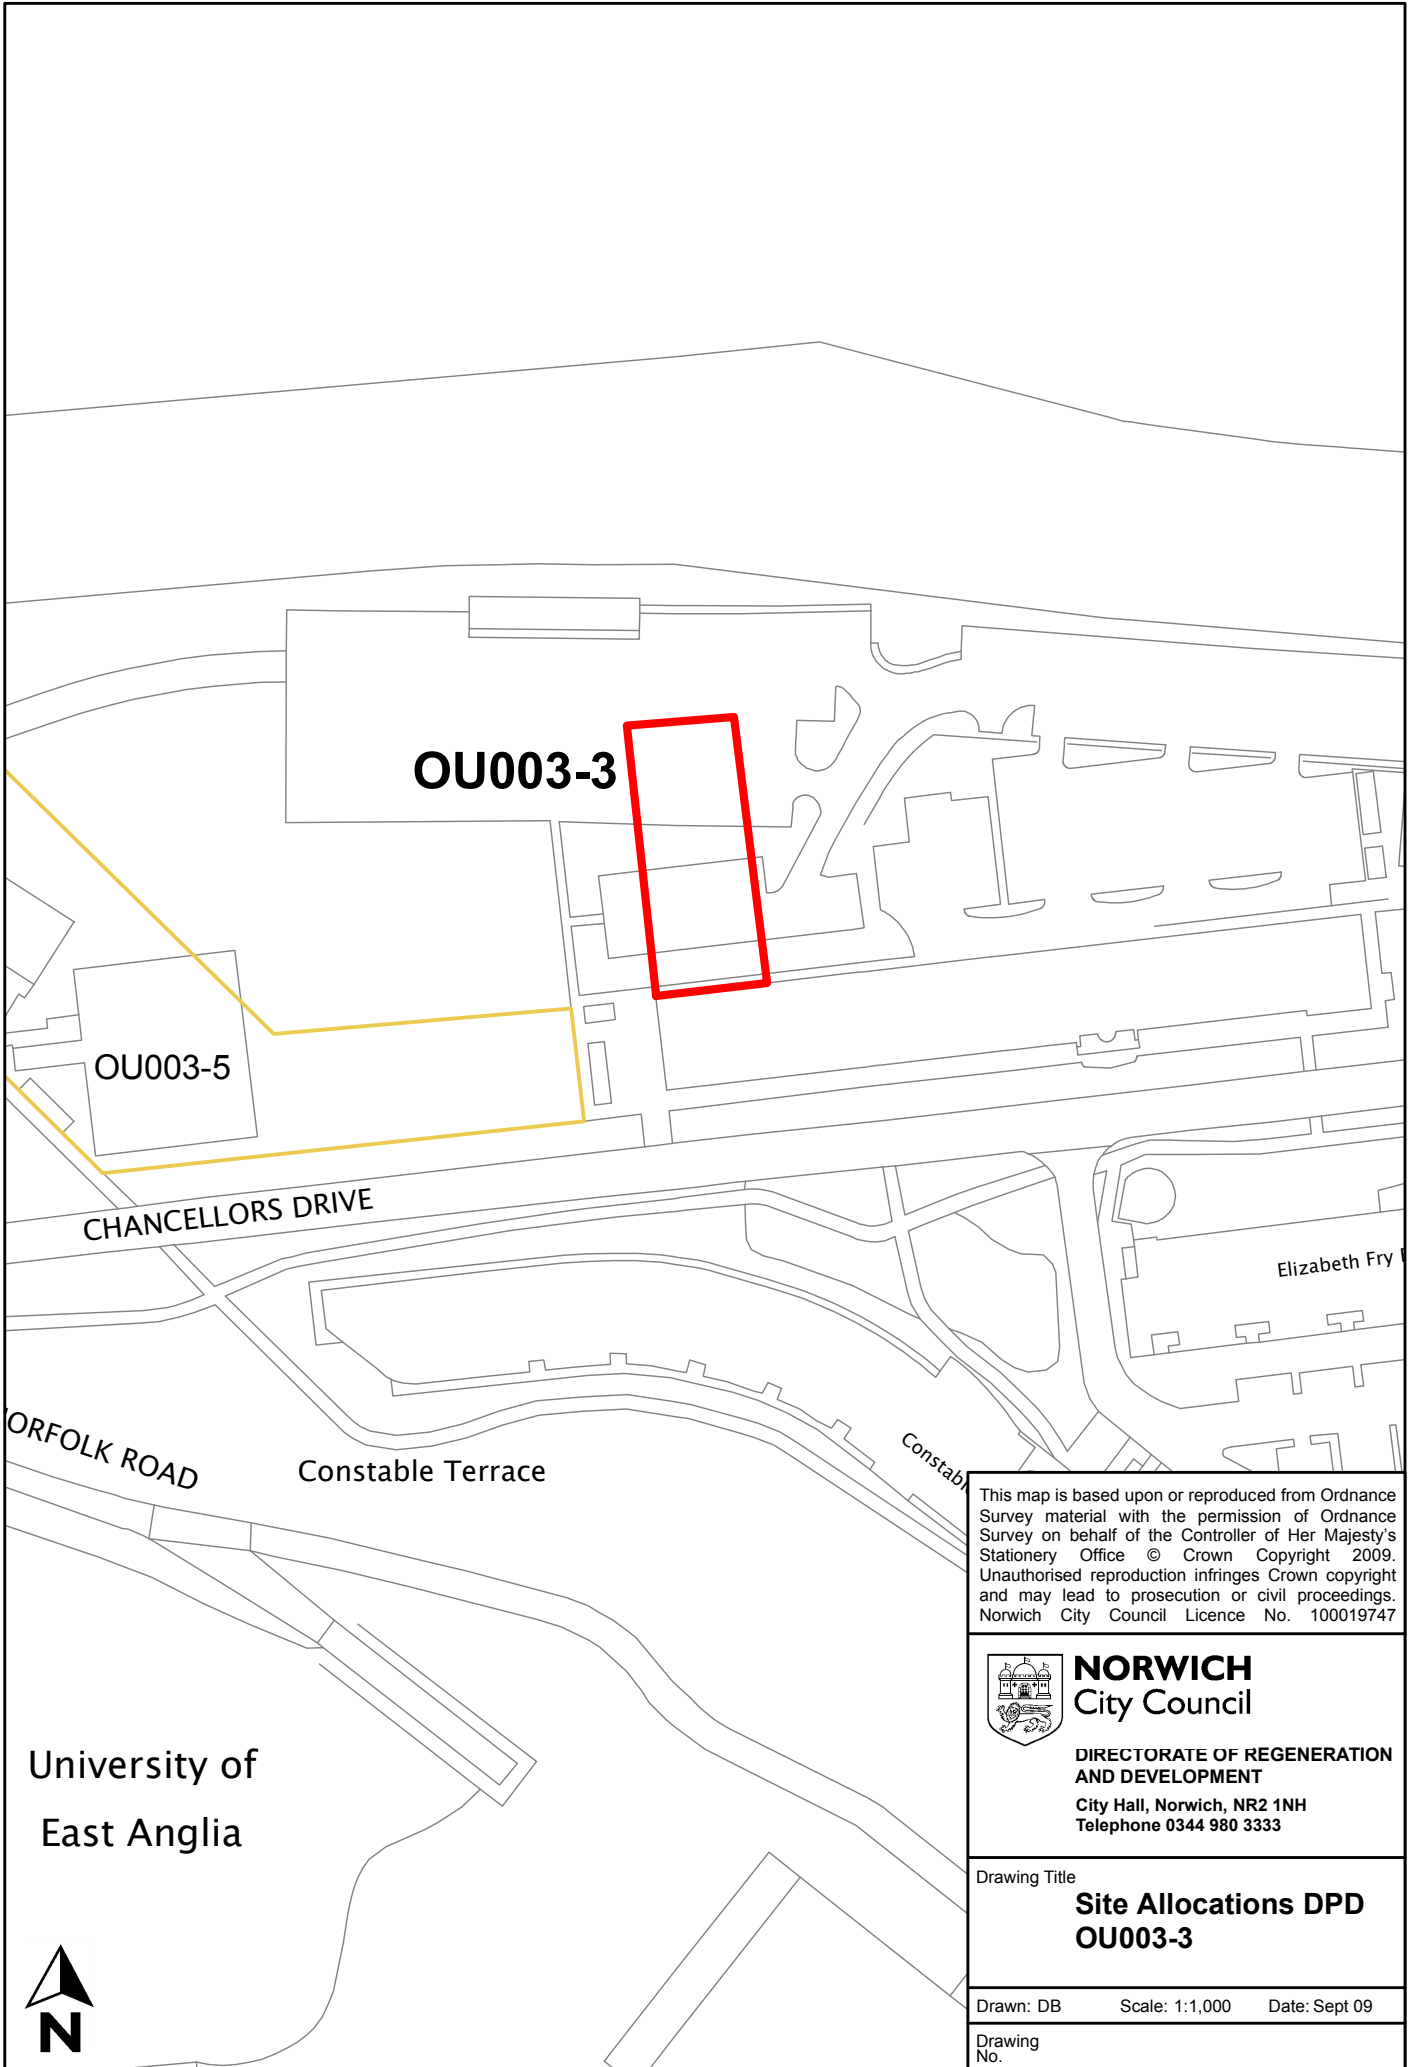

OU003-3

OU003-5

CHANCELLORS DRIVE

NORFOLK ROAD

Constable Terrace

Elizabeth Fry

This map is based upon or reproduced from Ordnance Survey material with the permission of Ordnance Survey on behalf of the Controller of Her Majesty's Stationery Office © Crown Copyright 2009. Unauthorised reproduction infringes Crown copyright and may lead to prosecution or civil proceedings. Norwich City Council Licence No. 100019747



NORWICH
City Council

**DIRECTORATE OF REGENERATION
AND DEVELOPMENT**
City Hall, Norwich, NR2 1NH
Telephone 0344 980 3333

Drawing Title


**Site Allocations DPD
OU003-3**

Drawn: DB Scale: 1:1,000 Date: Sept 09

Drawing No.

University of
East Anglia



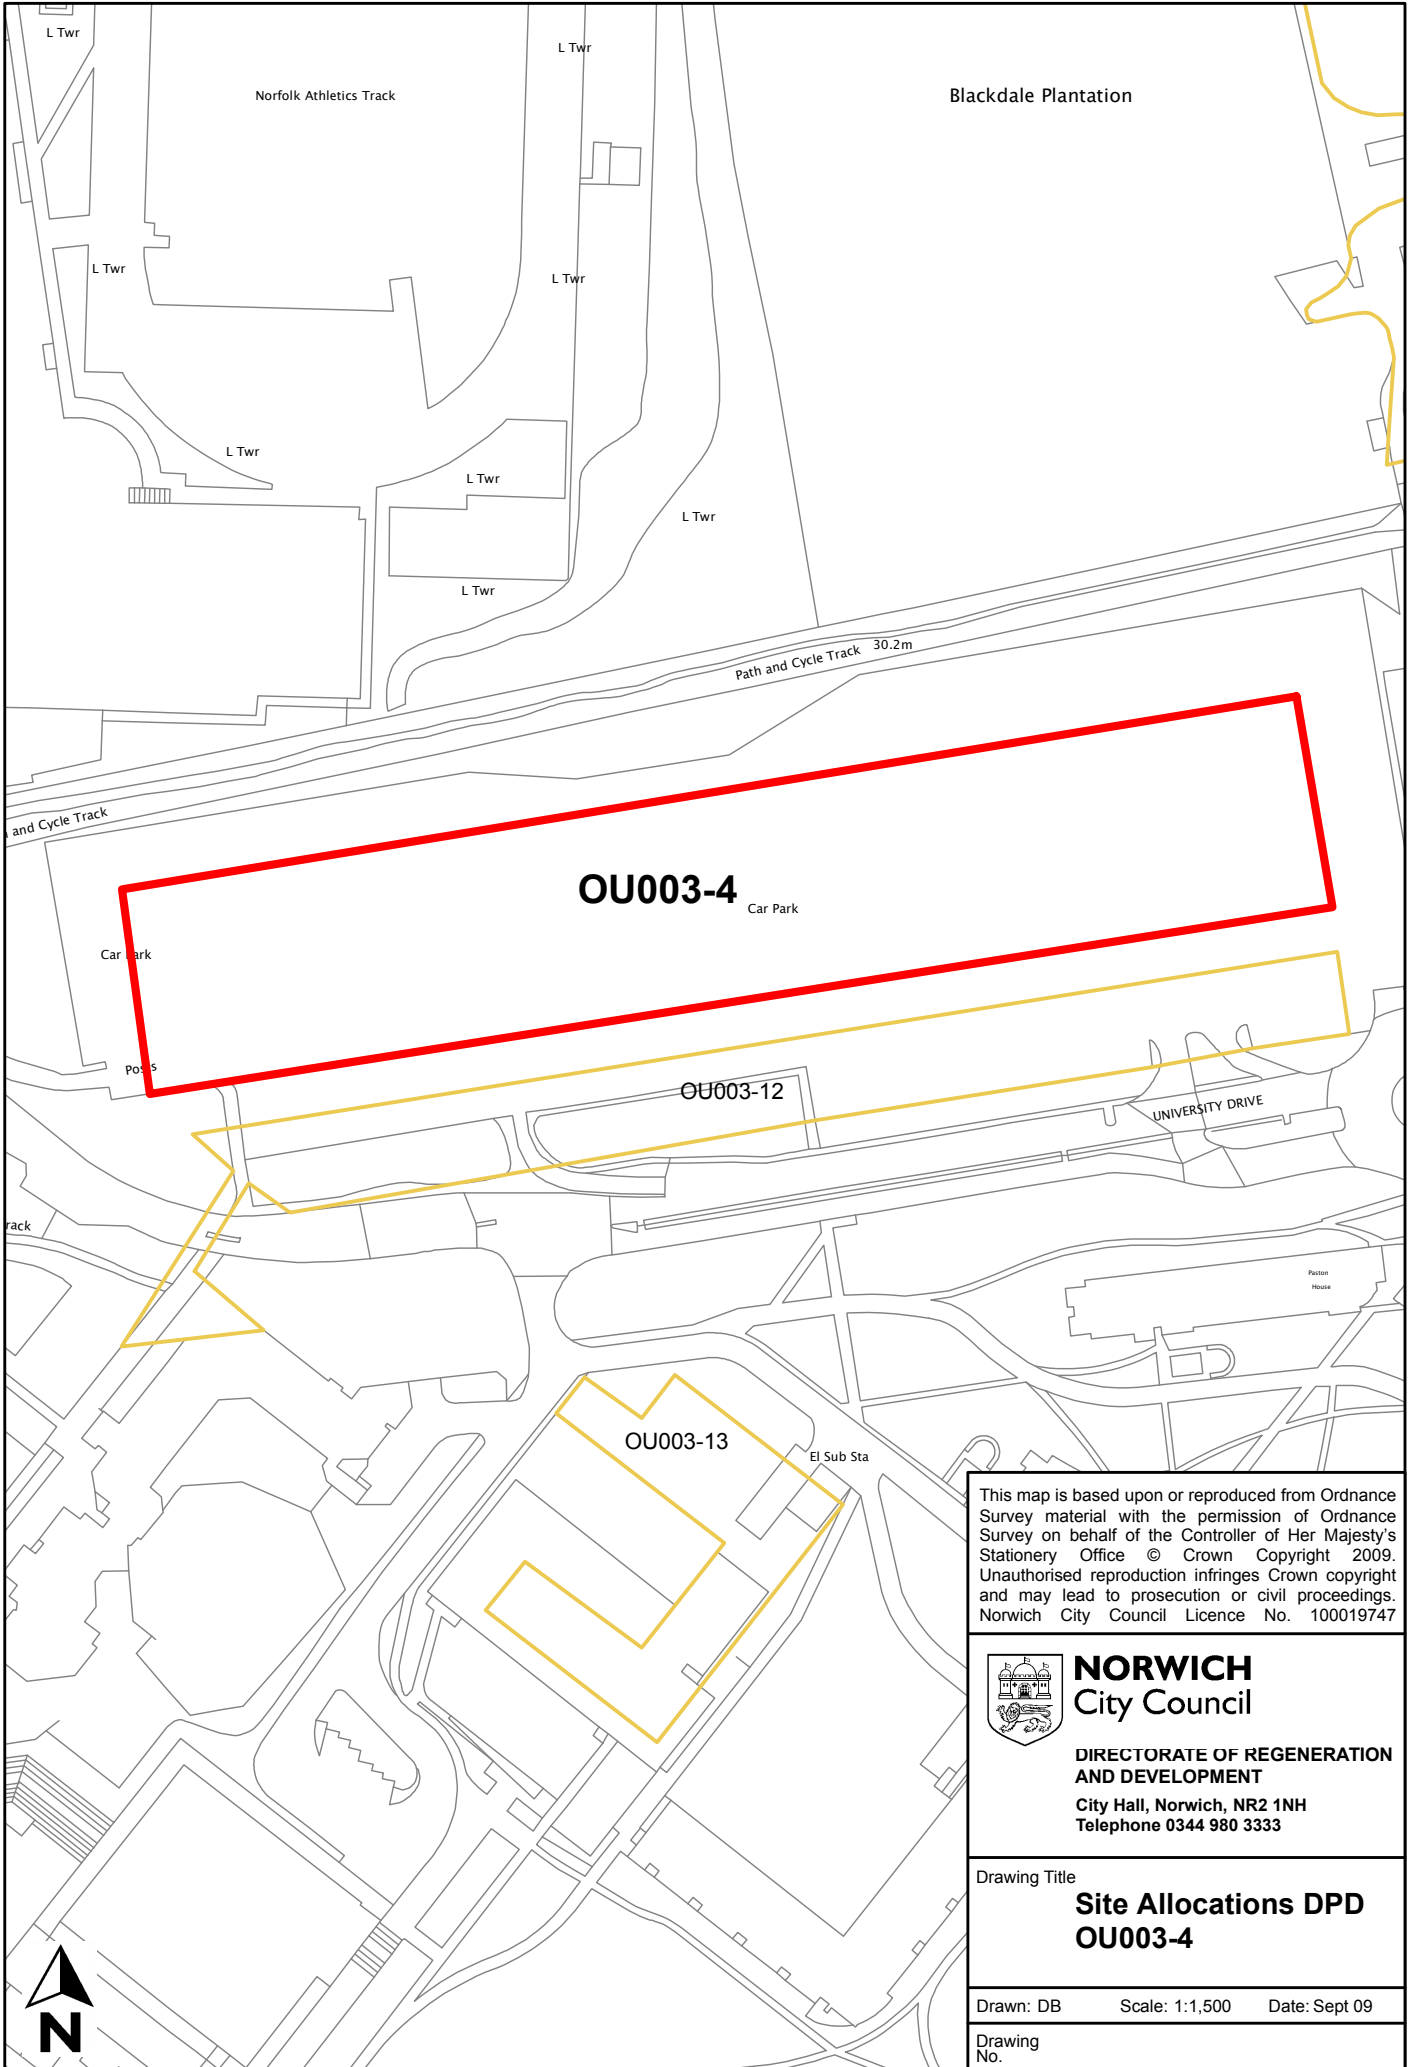


This map is based upon or reproduced from Ordnance Survey material with the permission of Ordnance Survey on behalf of the Controller of Her Majesty's Stationery Office © Crown Copyright 2009. Unauthorised reproduction infringes Crown copyright and may lead to prosecution or civil proceedings. Norwich City Council Licence No. 100019747


NORWICH
 City Council
 DIRECTORATE OF REGENERATION
 AND DEVELOPMENT
 City Hall, Norwich, NR2 1NH
 Telephone 0344 980 3333

Drawing Title
Site Allocations DPD
OU003-4

Drawn: DB Scale: 1:1,500 Date: Sept 09
 Drawing No.

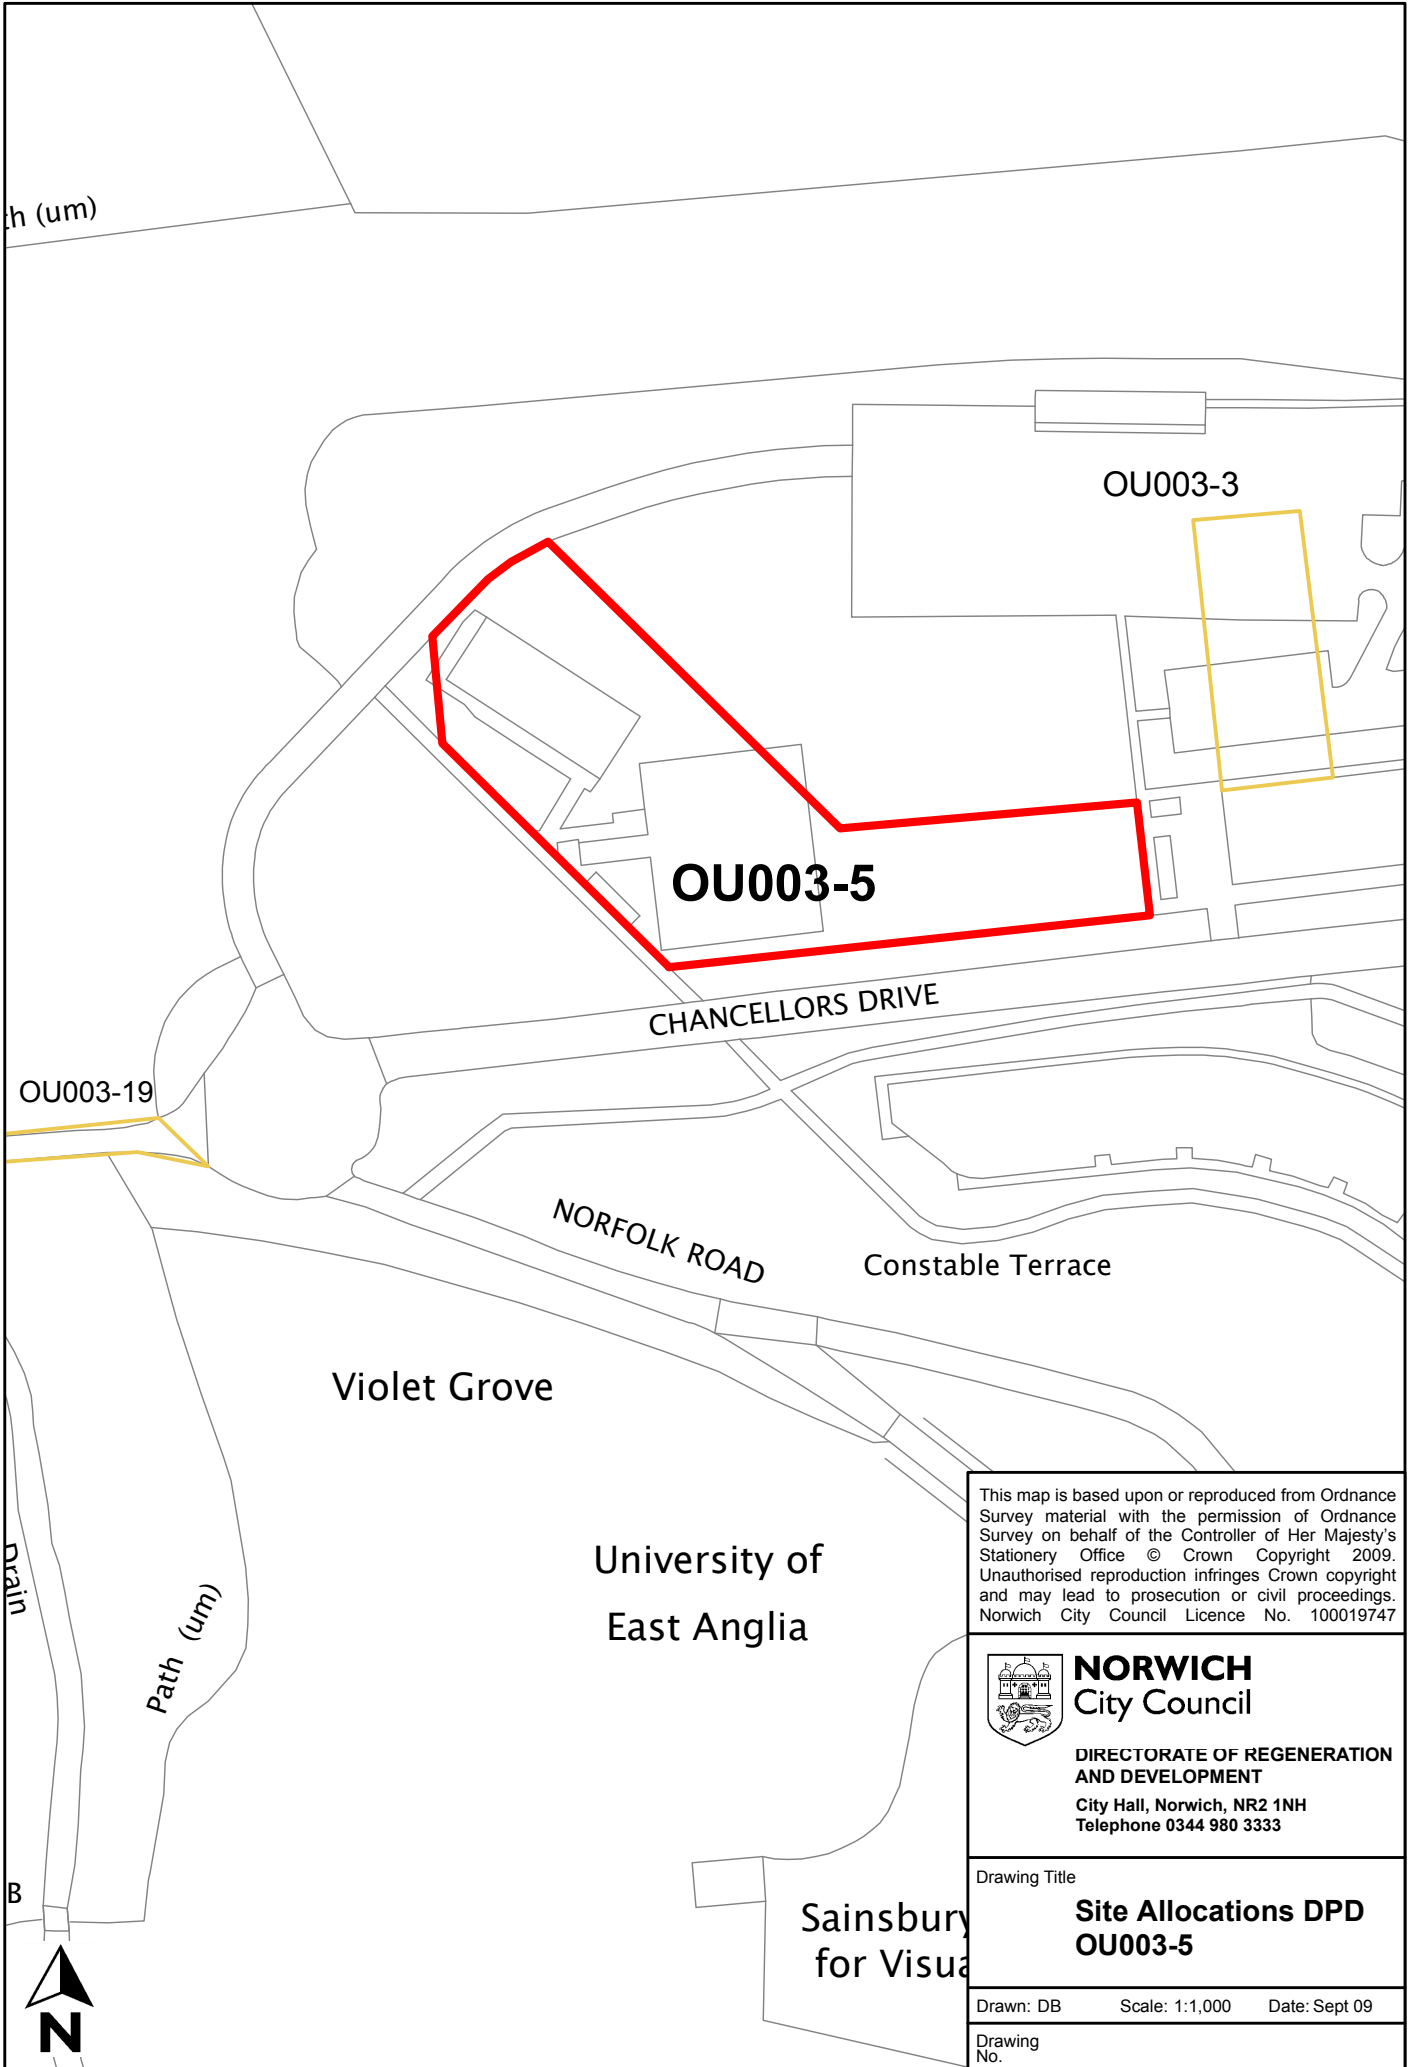

h (um)

OU003-3

OU003-5

CHANCELLORS DRIVE

OU003-19

NORFOLK ROAD

Constable Terrace

Violet Grove

University of
East Anglia

Drain

Path (um)

B

Sainsbury
for Visual

This map is based upon or reproduced from Ordnance Survey material with the permission of Ordnance Survey on behalf of the Controller of Her Majesty's Stationery Office © Crown Copyright 2009. Unauthorised reproduction infringes Crown copyright and may lead to prosecution or civil proceedings. Norwich City Council Licence No. 100019747



NORWICH
City Council

**DIRECTORATE OF REGENERATION
AND DEVELOPMENT**
City Hall, Norwich, NR2 1NH
Telephone 0344 980 3333


Drawing Title

**Site Allocations DPD
OU003-5**

Drawn: DB Scale: 1:1,000 Date: Sept 09

Drawing
No.



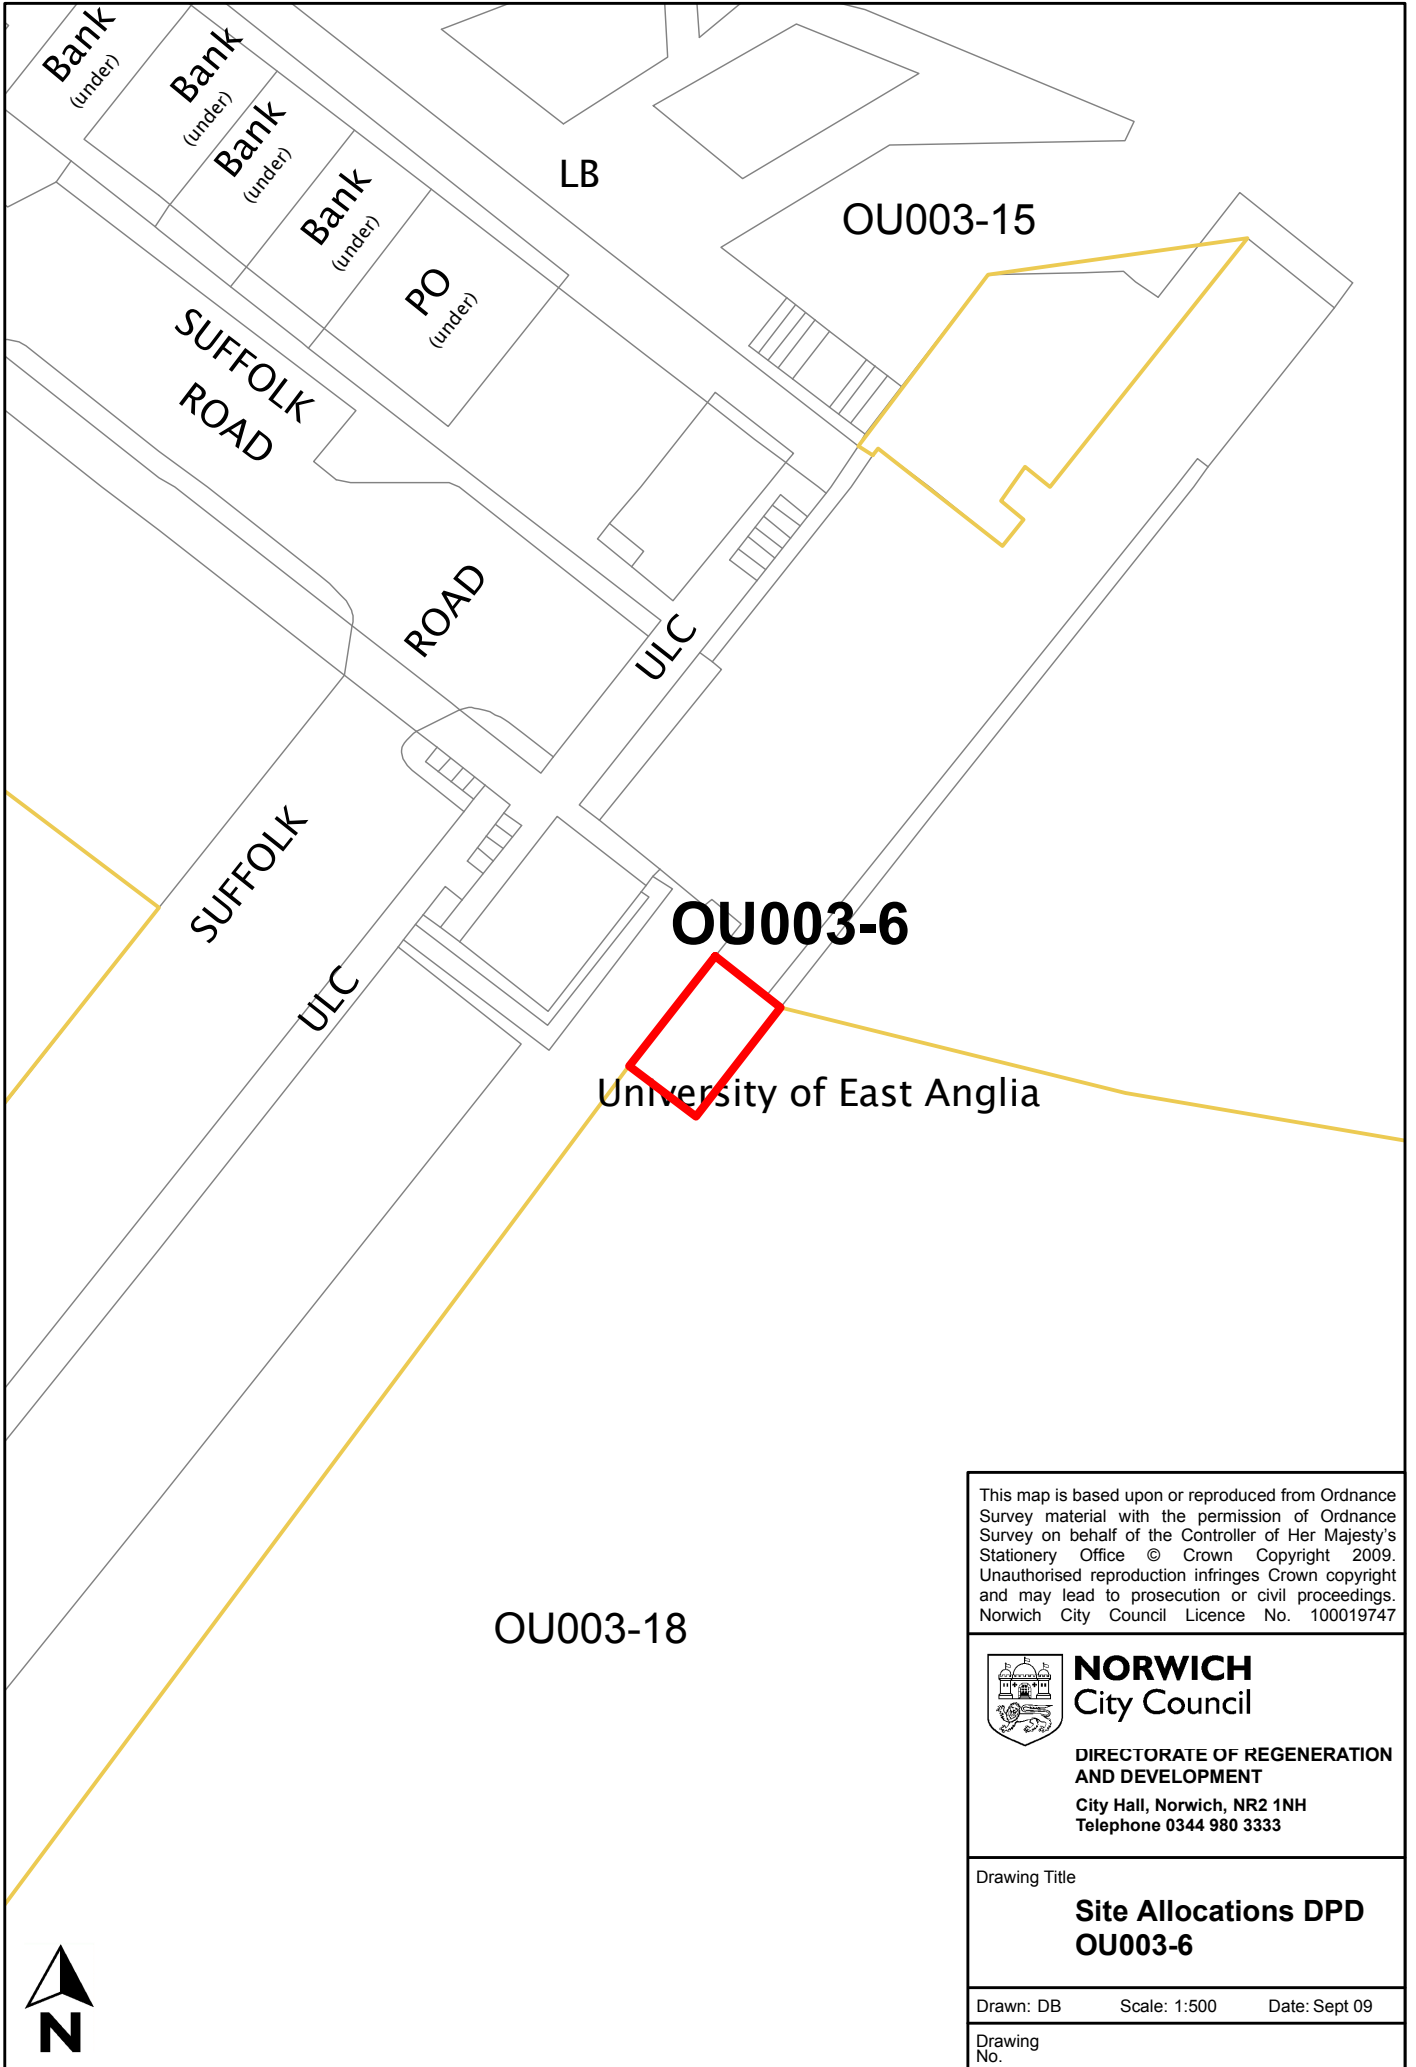


This map is based upon or reproduced from Ordnance Survey material with the permission of Ordnance Survey on behalf of the Controller of Her Majesty's Stationery Office © Crown Copyright 2009. Unauthorised reproduction infringes Crown copyright and may lead to prosecution or civil proceedings. Norwich City Council Licence No. 100019747


NORWICH
 City Council
 DIRECTORATE OF REGENERATION
 AND DEVELOPMENT
 City Hall, Norwich, NR2 1NH
 Telephone 0344 980 3333

Drawing Title
**Site Allocations DPD
 OU003-6**

Drawn: DB Scale: 1:500 Date: Sept 09
 Drawing No.

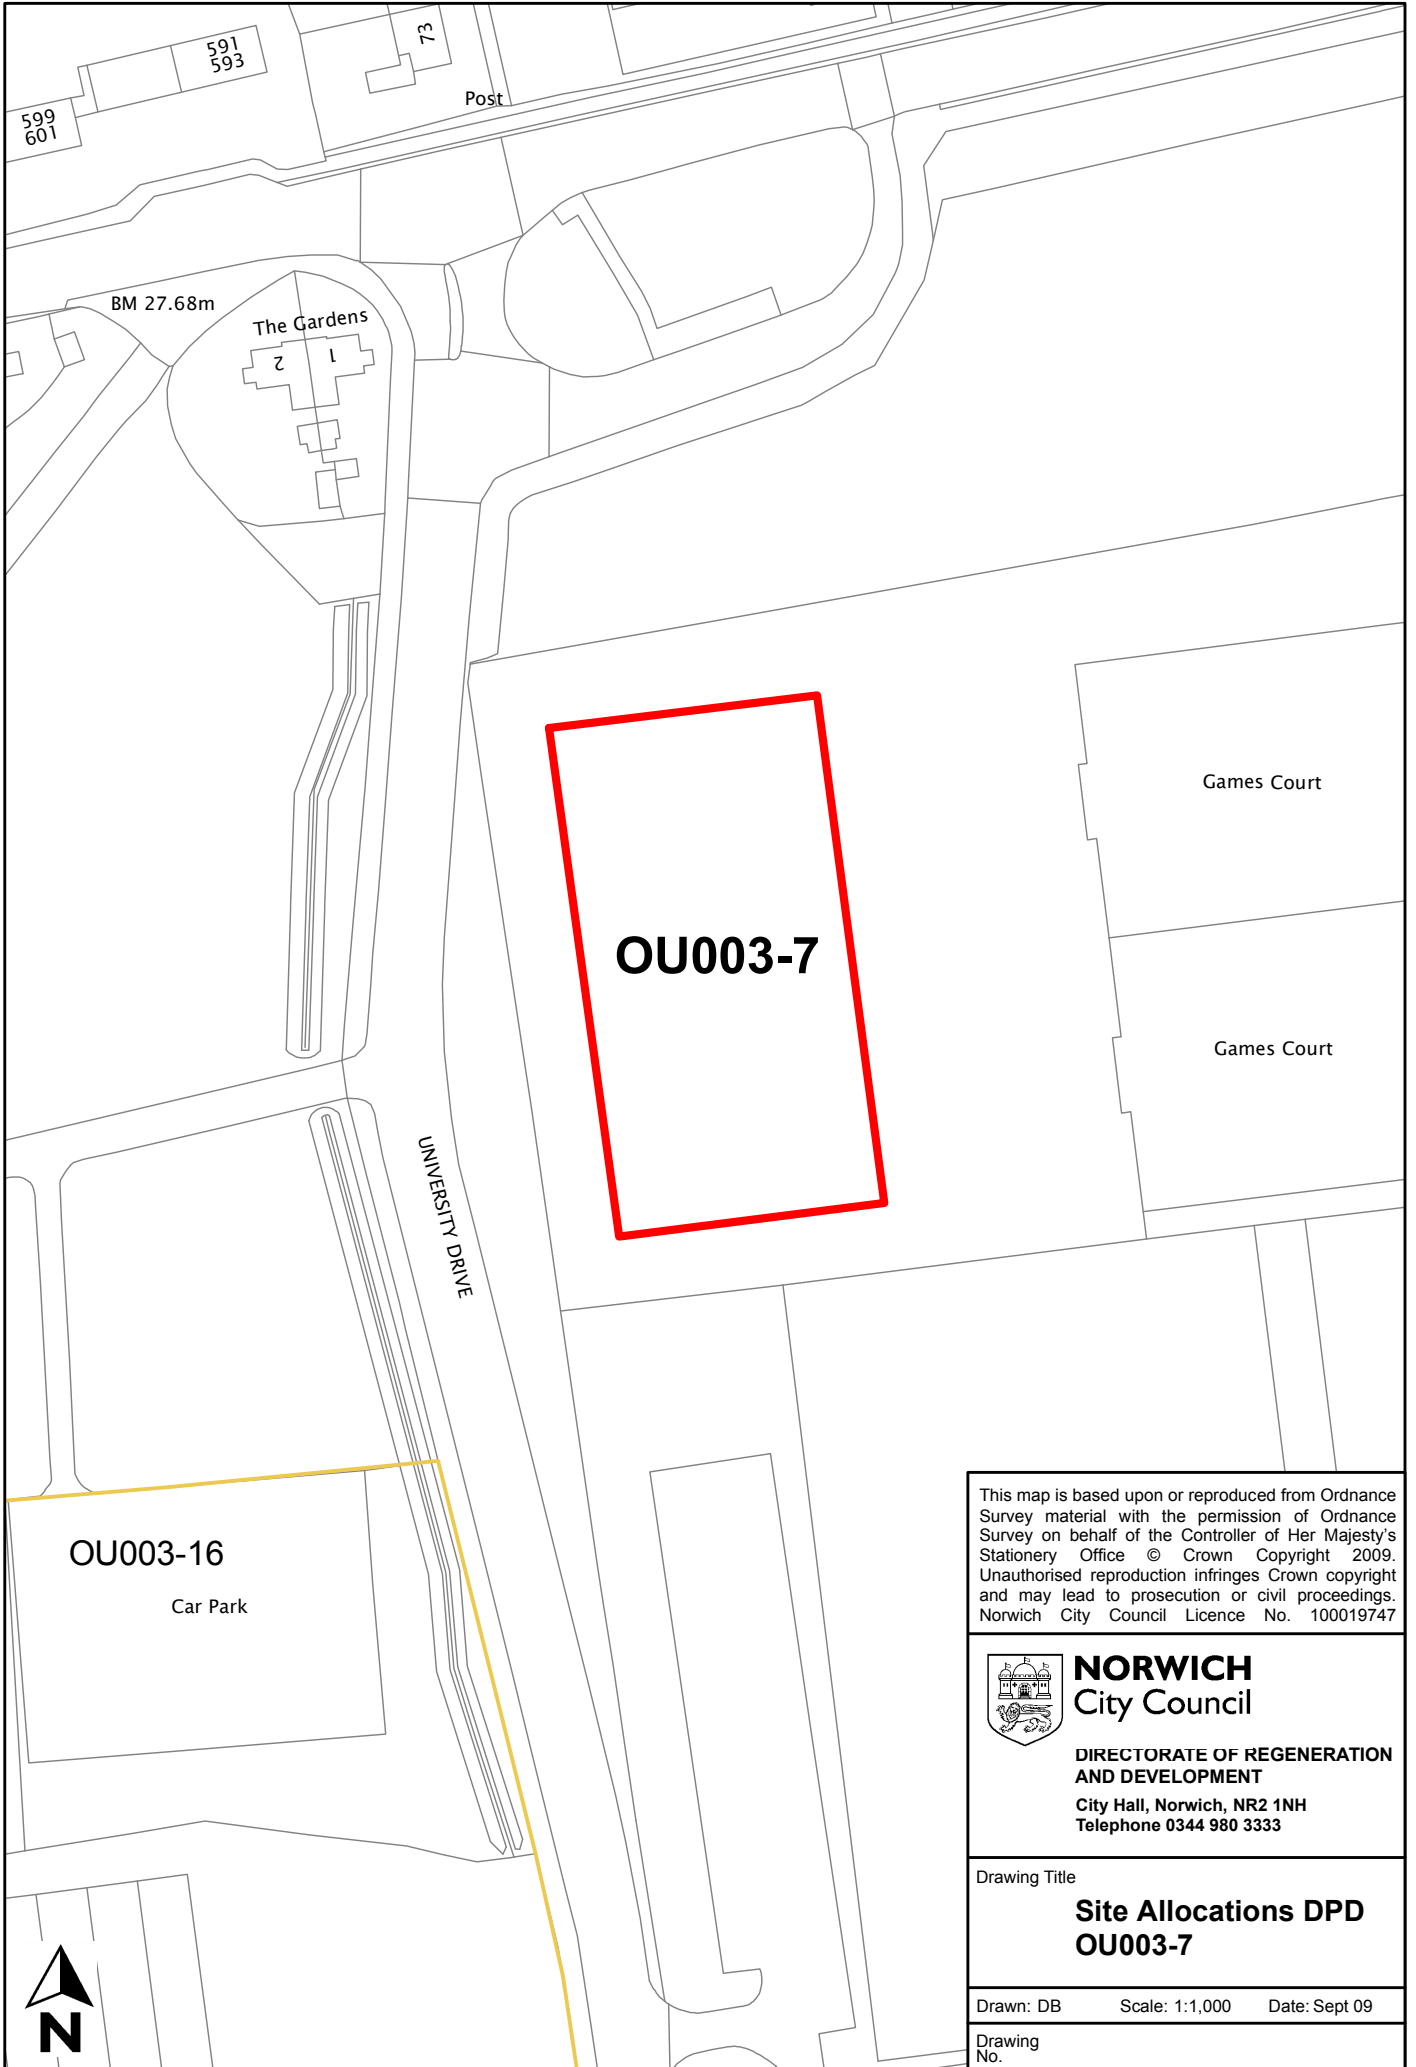


This map is based upon or reproduced from Ordnance Survey material with the permission of Ordnance Survey on behalf of the Controller of Her Majesty's Stationery Office © Crown Copyright 2009. Unauthorised reproduction infringes Crown copyright and may lead to prosecution or civil proceedings. Norwich City Council Licence No. 100019747

 **NORWICH**
City Council

DIRECTORATE OF REGENERATION AND DEVELOPMENT
City Hall, Norwich, NR2 1NH
Telephone 0344 980 3333

Drawing Title
Site Allocations DPD
OU003-7

Drawn: DB Scale: 1:1,000 Date: Sept 09
Drawing No.

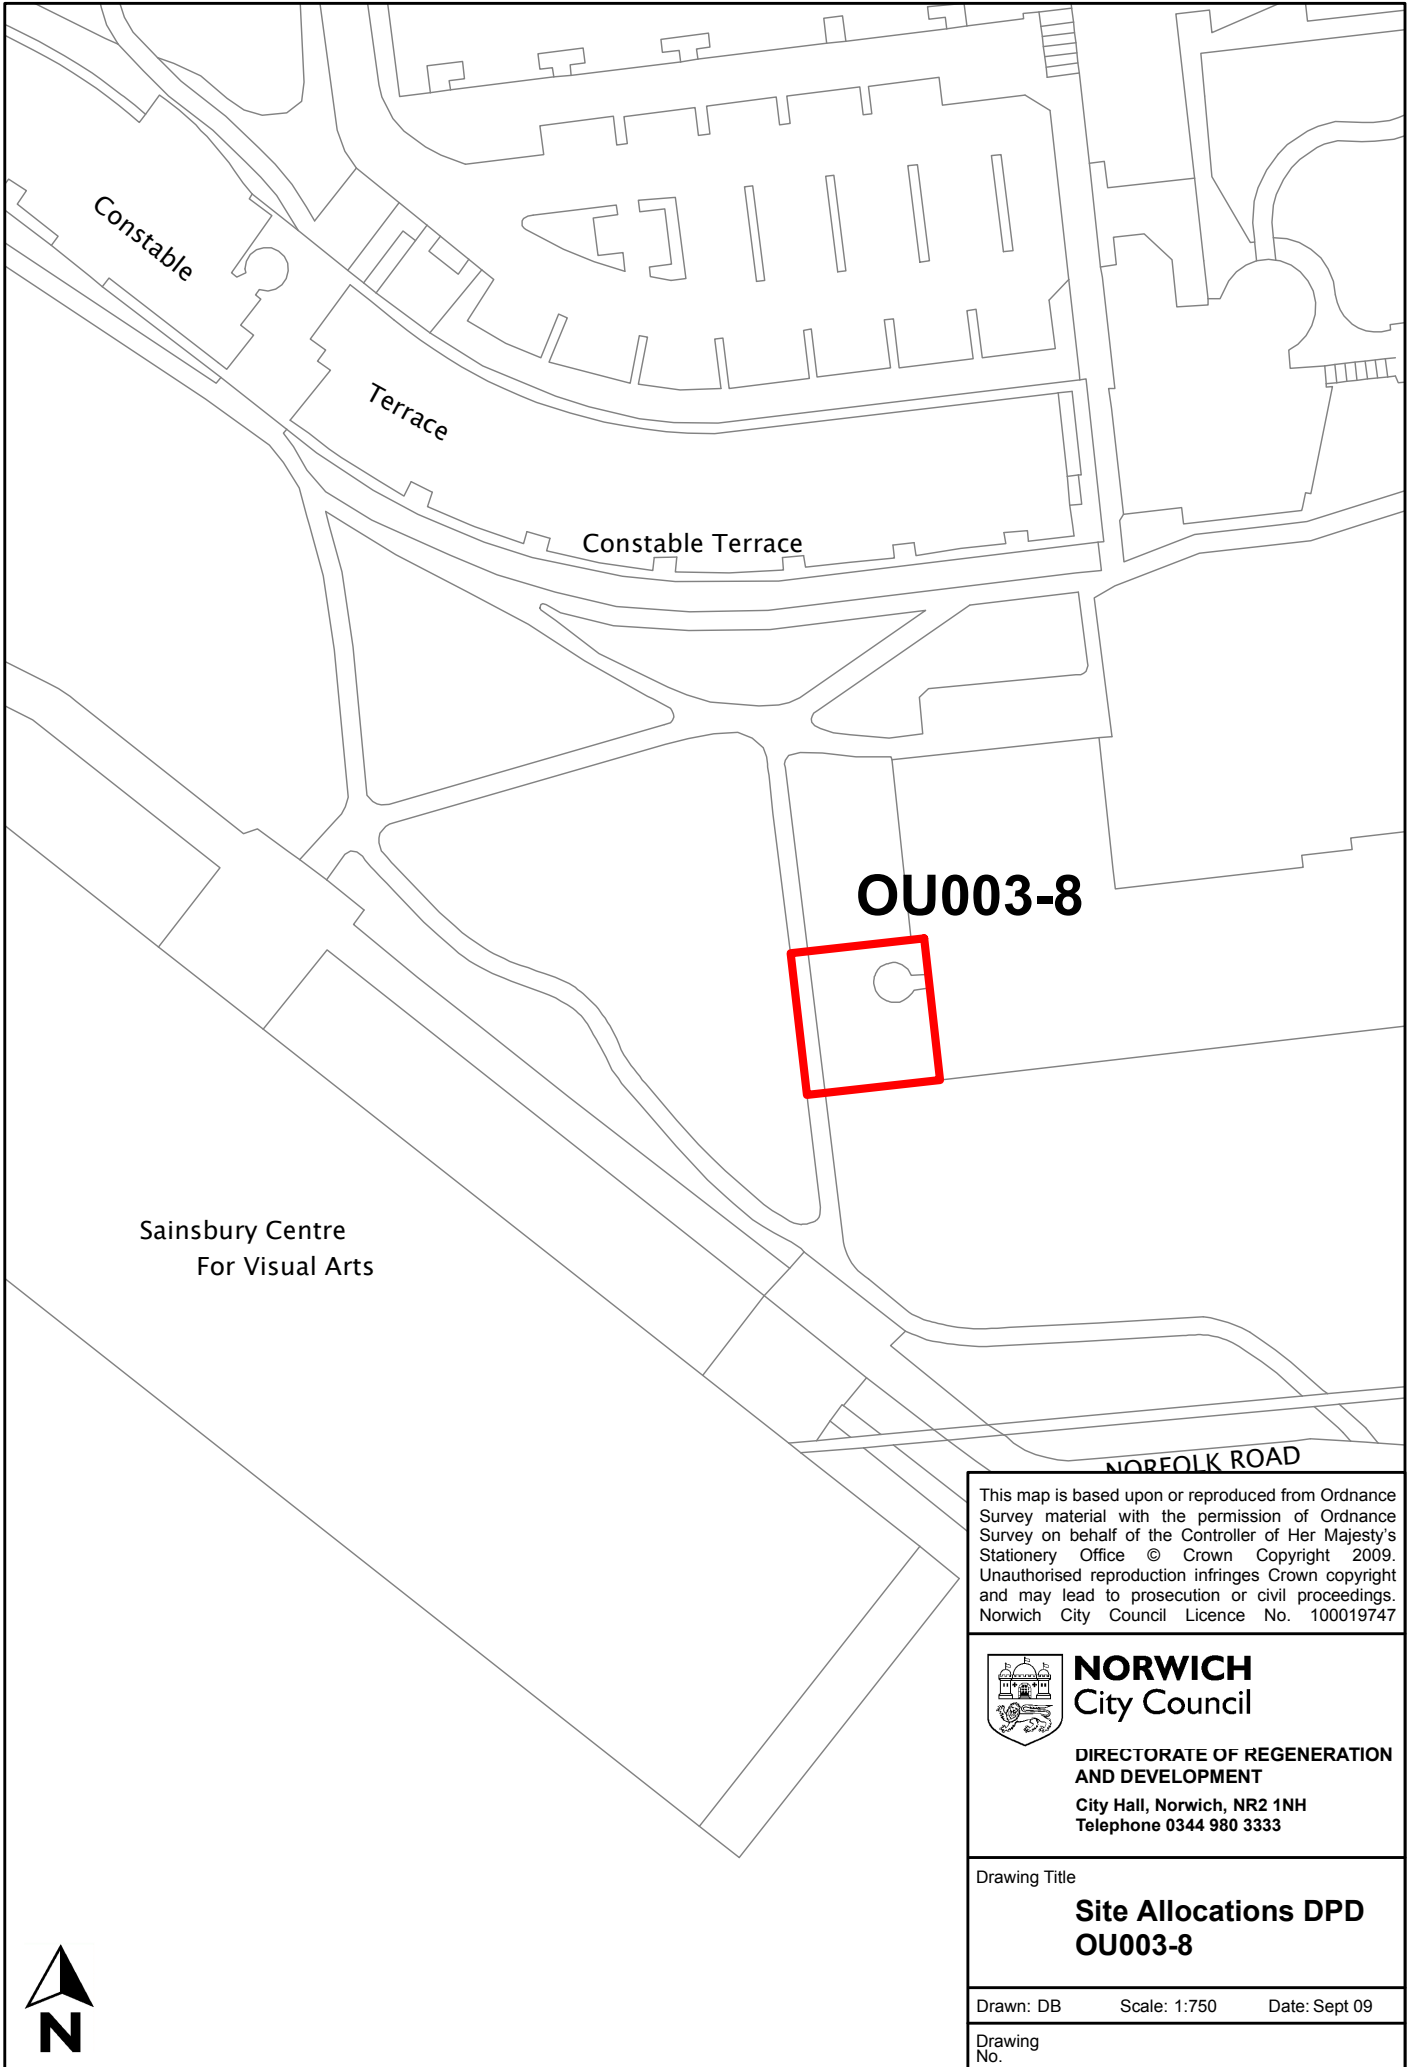

Constable

Terrace

Constable Terrace

OU003-8

Sainsbury Centre
For Visual Arts

NORFOLK ROAD

This map is based upon or reproduced from Ordnance Survey material with the permission of Ordnance Survey on behalf of the Controller of Her Majesty's Stationery Office © Crown Copyright 2009. Unauthorised reproduction infringes Crown copyright and may lead to prosecution or civil proceedings. Norwich City Council Licence No. 100019747



NORWICH
City Council


**DIRECTORATE OF REGENERATION
AND DEVELOPMENT**
City Hall, Norwich, NR2 1NH
Telephone 0344 980 3333

Drawing Title
**Site Allocations DPD
OU003-8**

Drawn: DB Scale: 1:750 Date: Sept 09

Drawing
No.



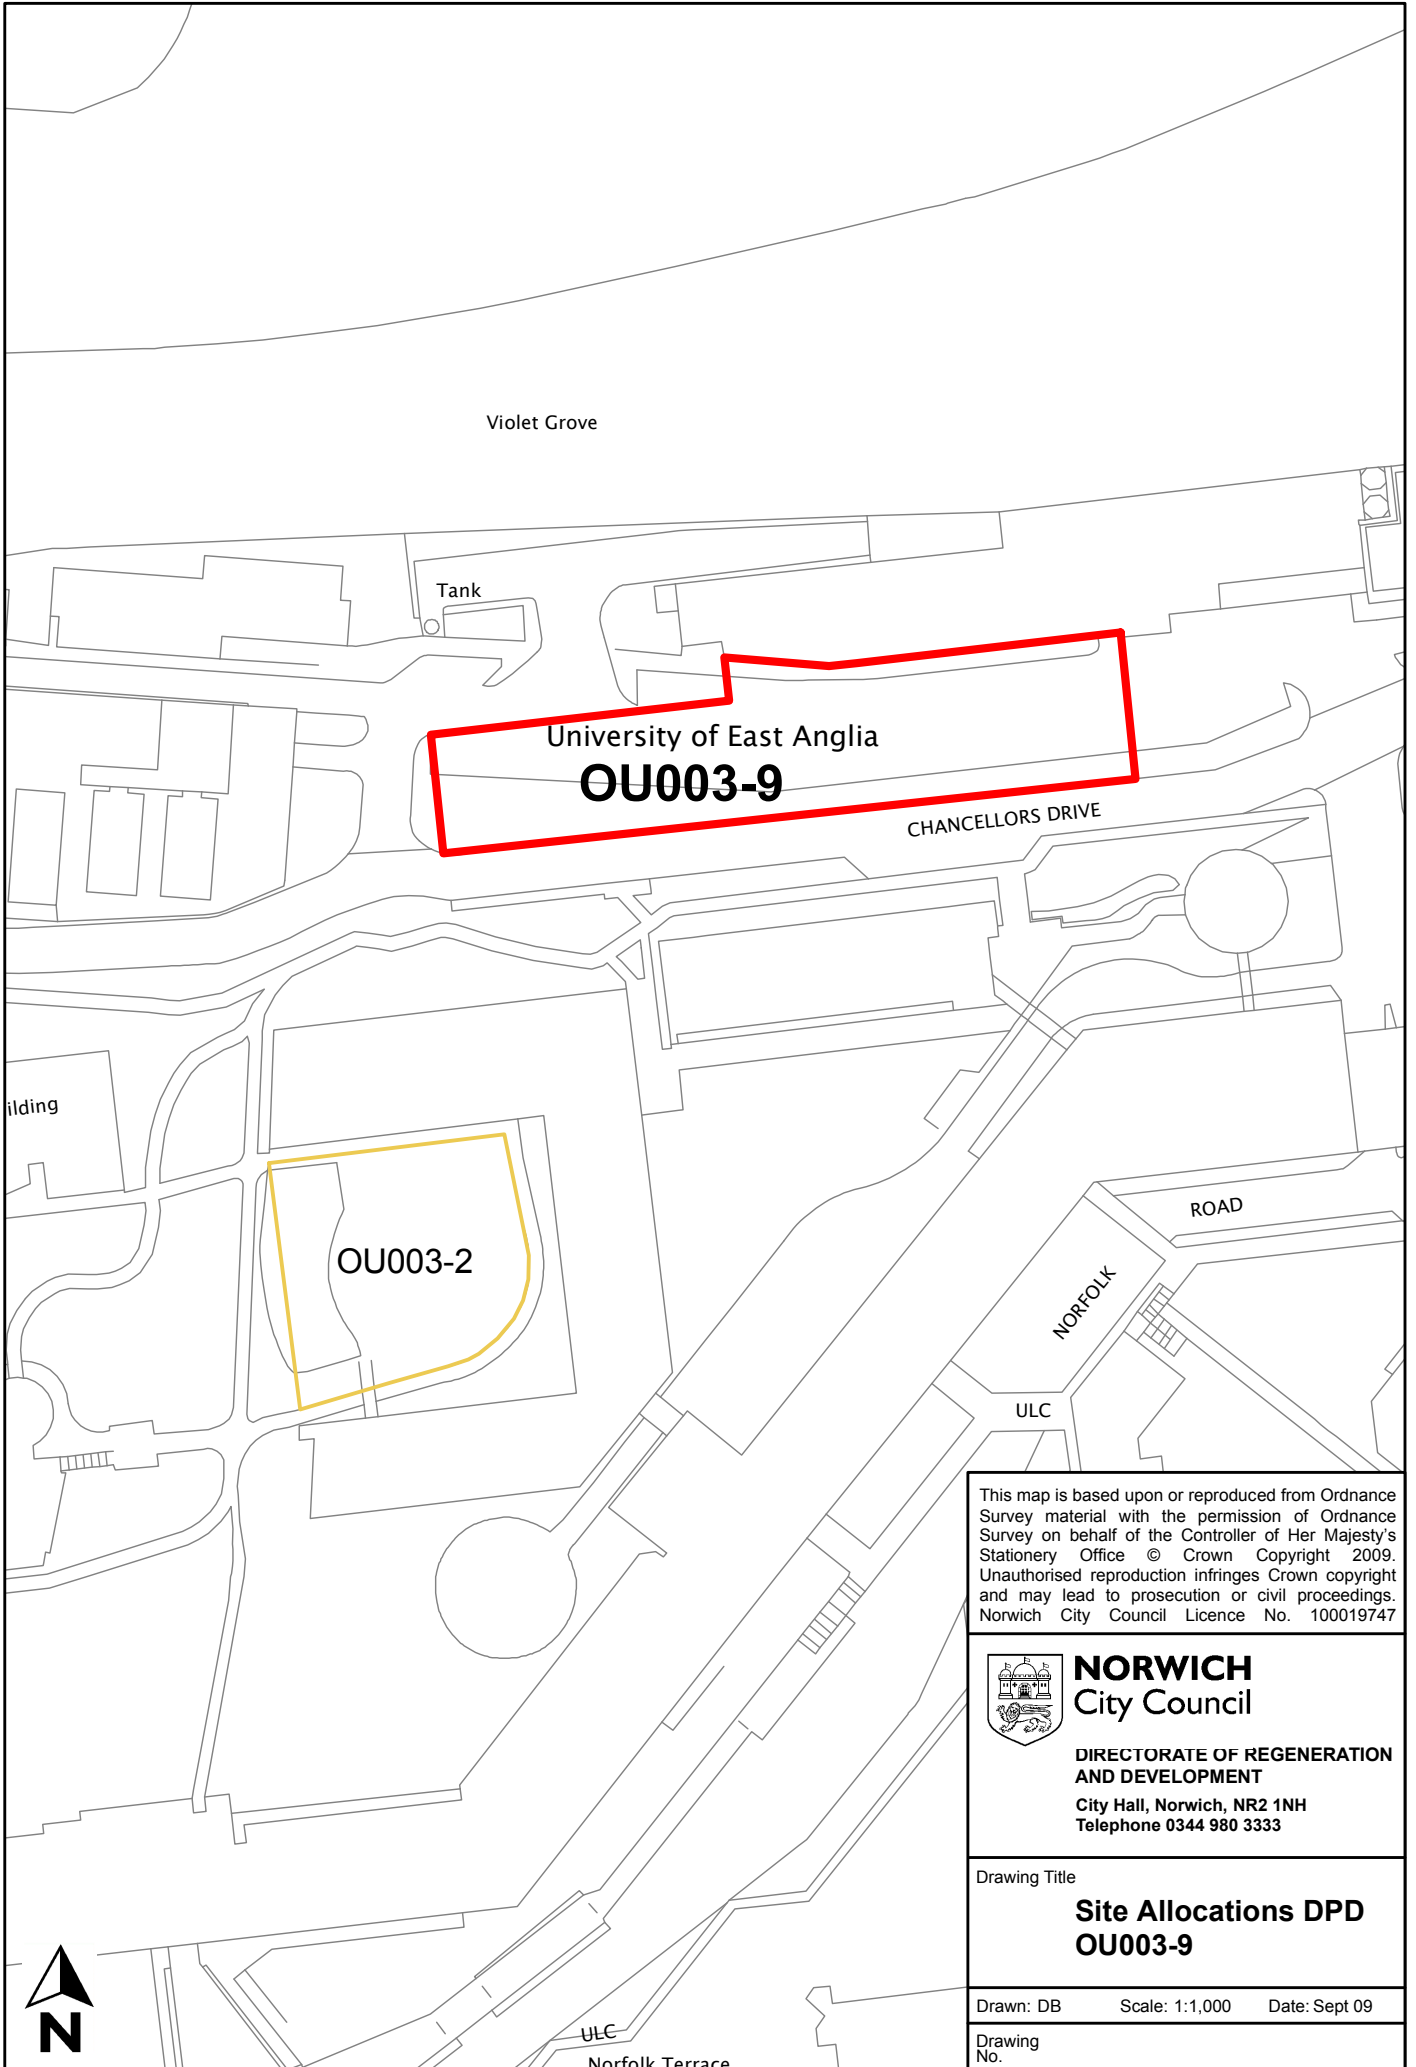

Violet Grove

Tank

University of East Anglia
OU003-9

CHANCELLORS DRIVE

ilding

OU003-2

ROAD

NORFOLK

ULC

This map is based upon or reproduced from Ordnance Survey material with the permission of Ordnance Survey on behalf of the Controller of Her Majesty's Stationary Office © Crown Copyright 2009. Unauthorised reproduction infringes Crown copyright and may lead to prosecution or civil proceedings. Norwich City Council Licence No. 100019747



NORWICH
City Council

**DIRECTORATE OF REGENERATION
AND DEVELOPMENT**
City Hall, Norwich, NR2 1NH
Telephone 0344 980 3333

Drawing Title


**Site Allocations DPD
OU003-9**

Drawn: DB Scale: 1:1,000 Date: Sept 09

Drawing
No.



ULC
Norfolk Terrace

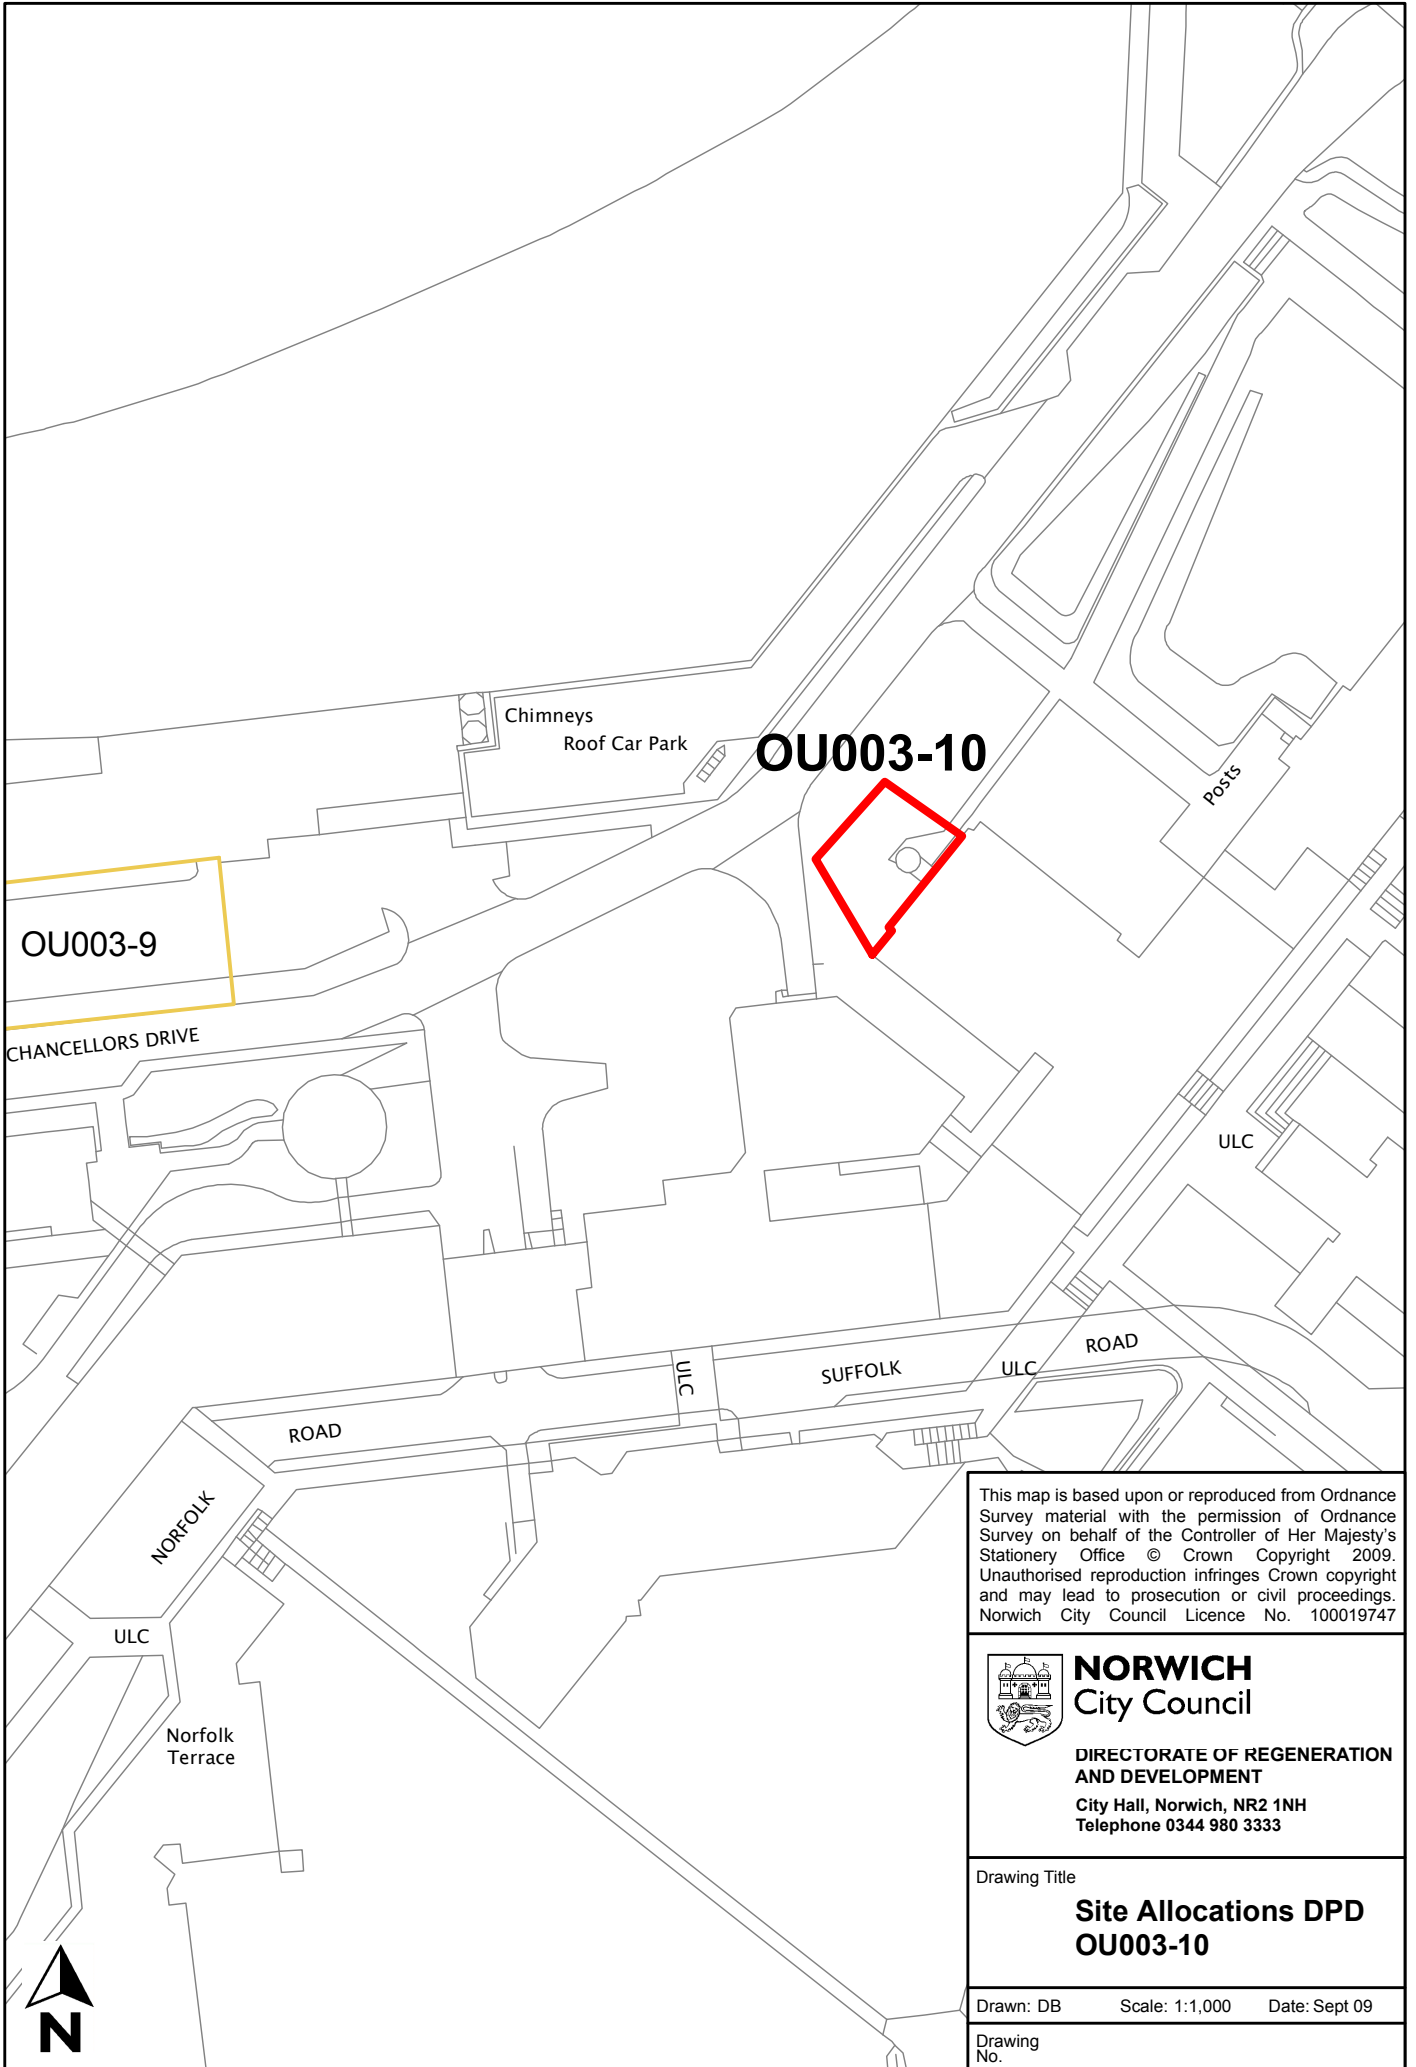

OU003-9

OU003-10

Chimneys
Roof Car Park

Posts

CHANCELLORS DRIVE

ULC

ROAD

SUFFOLK

ROAD

ULC

ULC

NORFOLK

ULC

Norfolk
Terrace

This map is based upon or reproduced from Ordnance Survey material with the permission of Ordnance Survey on behalf of the Controller of Her Majesty's Stationary Office © Crown Copyright 2009. Unauthorised reproduction infringes Crown copyright and may lead to prosecution or civil proceedings. Norwich City Council Licence No. 100019747



NORWICH
City Council

**DIRECTORATE OF REGENERATION
AND DEVELOPMENT**
City Hall, Norwich, NR2 1NH
Telephone 0344 980 3333


Drawing Title

**Site Allocations DPD
OU003-10**

Drawn: DB Scale: 1:1,000 Date: Sept 09

Drawing
No.



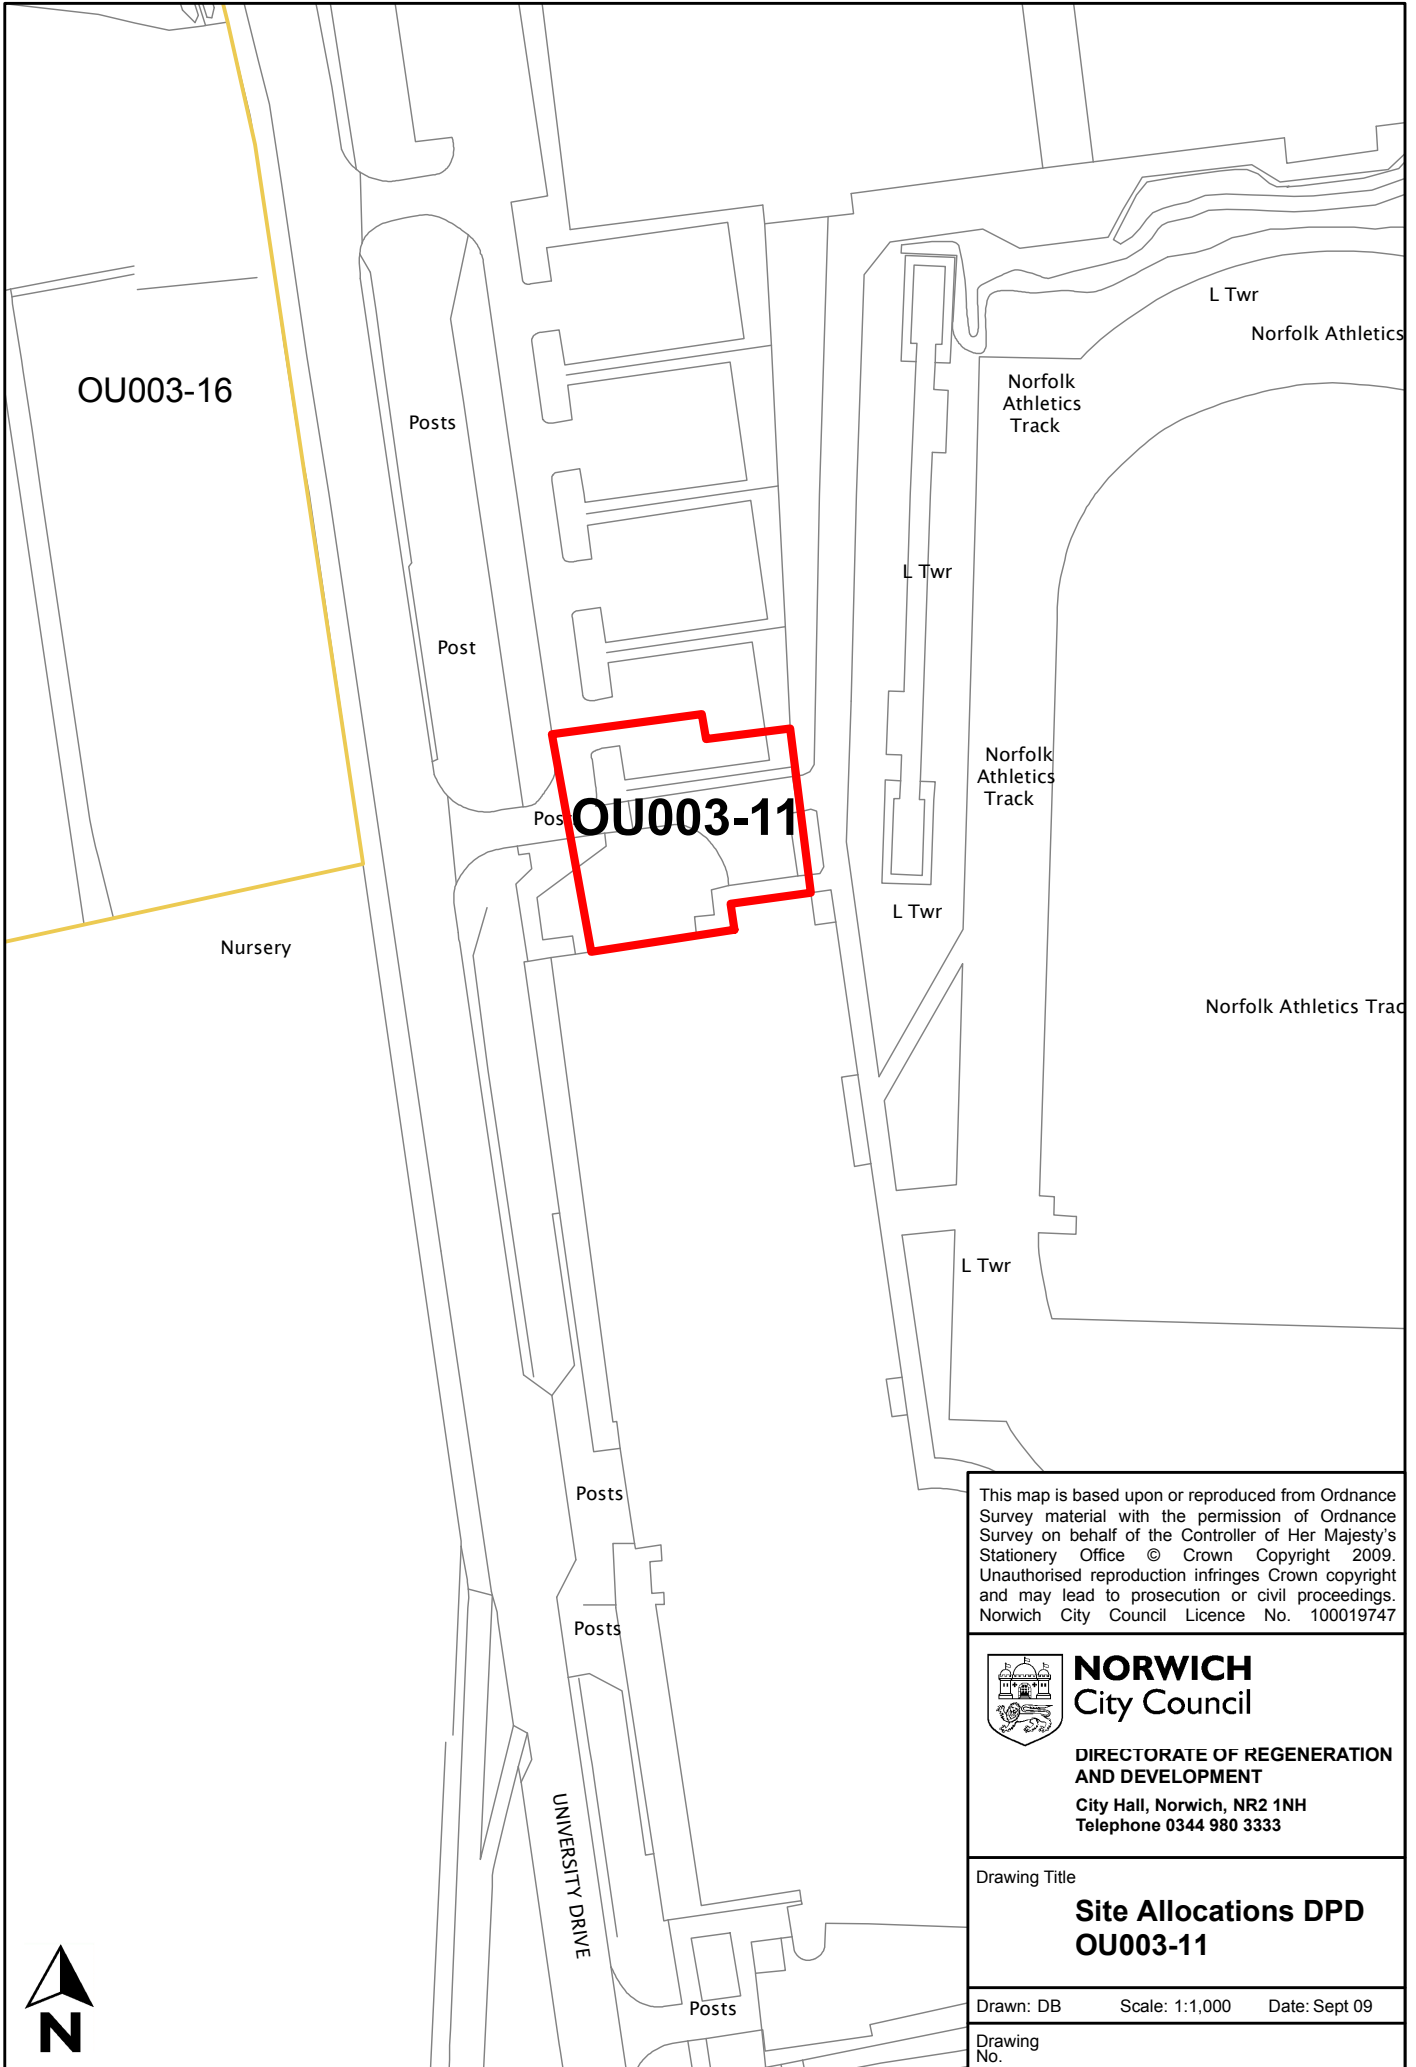

This map is based upon or reproduced from Ordnance Survey material with the permission of Ordnance Survey on behalf of the Controller of Her Majesty's Stationery Office © Crown Copyright 2009. Unauthorised reproduction infringes Crown copyright and may lead to prosecution or civil proceedings. Norwich City Council Licence No. 100019747




NORWICH
City Council

DIRECTORATE OF REGENERATION
AND DEVELOPMENT
City Hall, Norwich, NR2 1NH
Telephone 0344 980 3333

Drawing Title
Site Allocations DPD
OU003-11

Drawn: DB Scale: 1:1,000 Date: Sept 09
Drawing No.

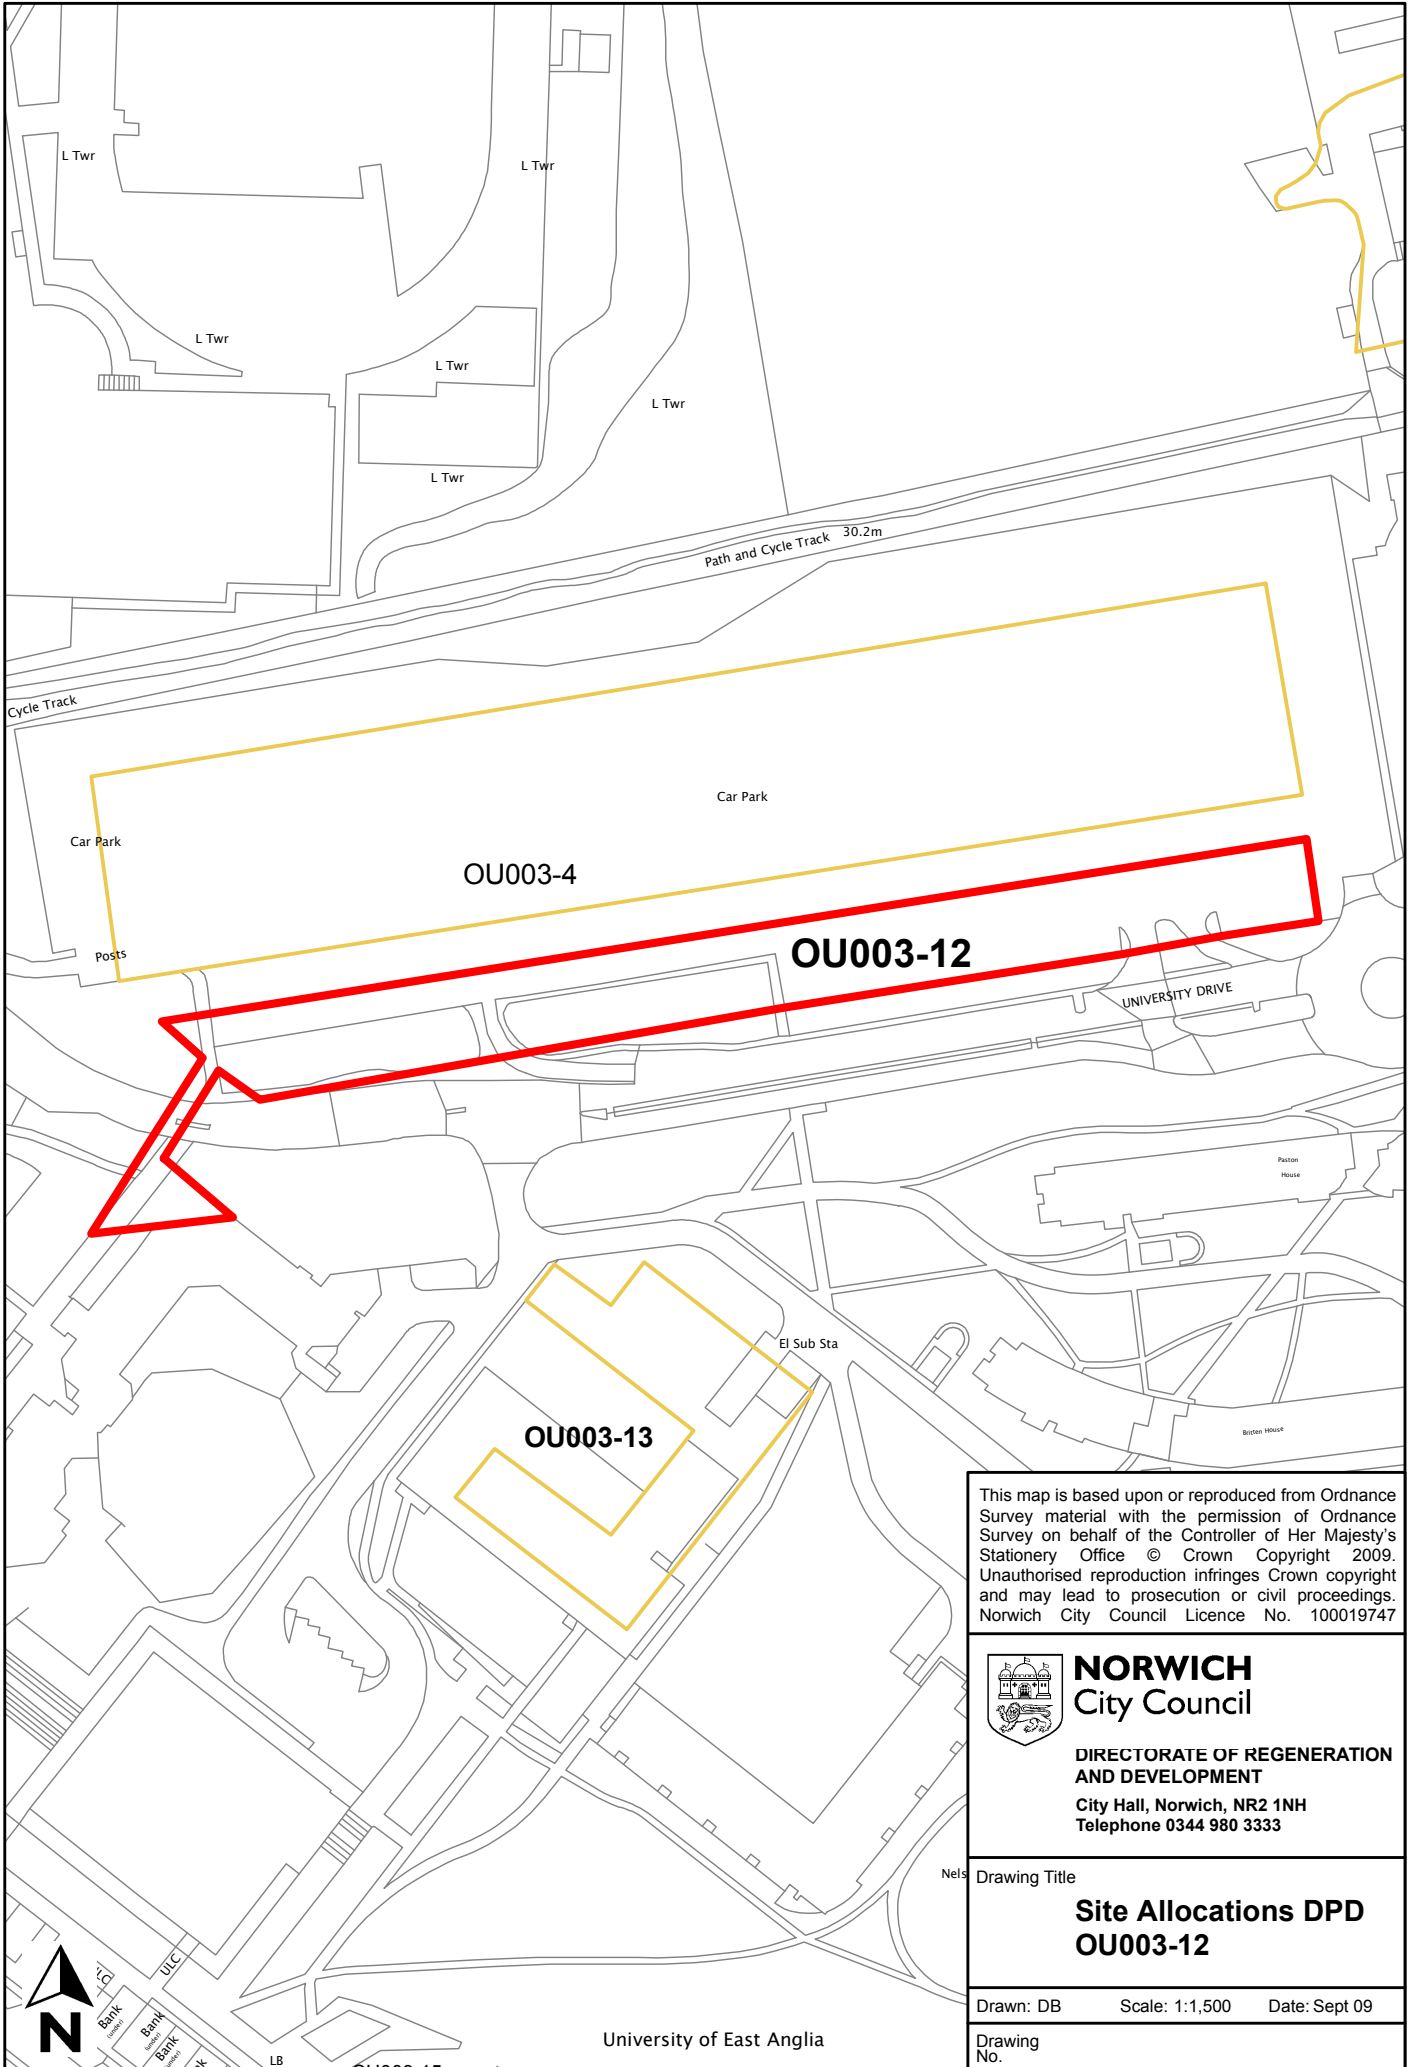

This map is based upon or reproduced from Ordnance Survey material with the permission of Ordnance Survey on behalf of the Controller of Her Majesty's Stationery Office © Crown Copyright 2009. Unauthorised reproduction infringes Crown copyright and may lead to prosecution or civil proceedings. Norwich City Council Licence No. 100019747



NORWICH
 City Council
 DIRECTORATE OF REGENERATION
 AND DEVELOPMENT
 City Hall, Norwich, NR2 1NH
 Telephone 0344 980 3333

Drawing Title
Site Allocations DPD
OU003-12

Drawn: DB Scale: 1:1,500 Date: Sept 09
 Drawing No.

University of East Anglia



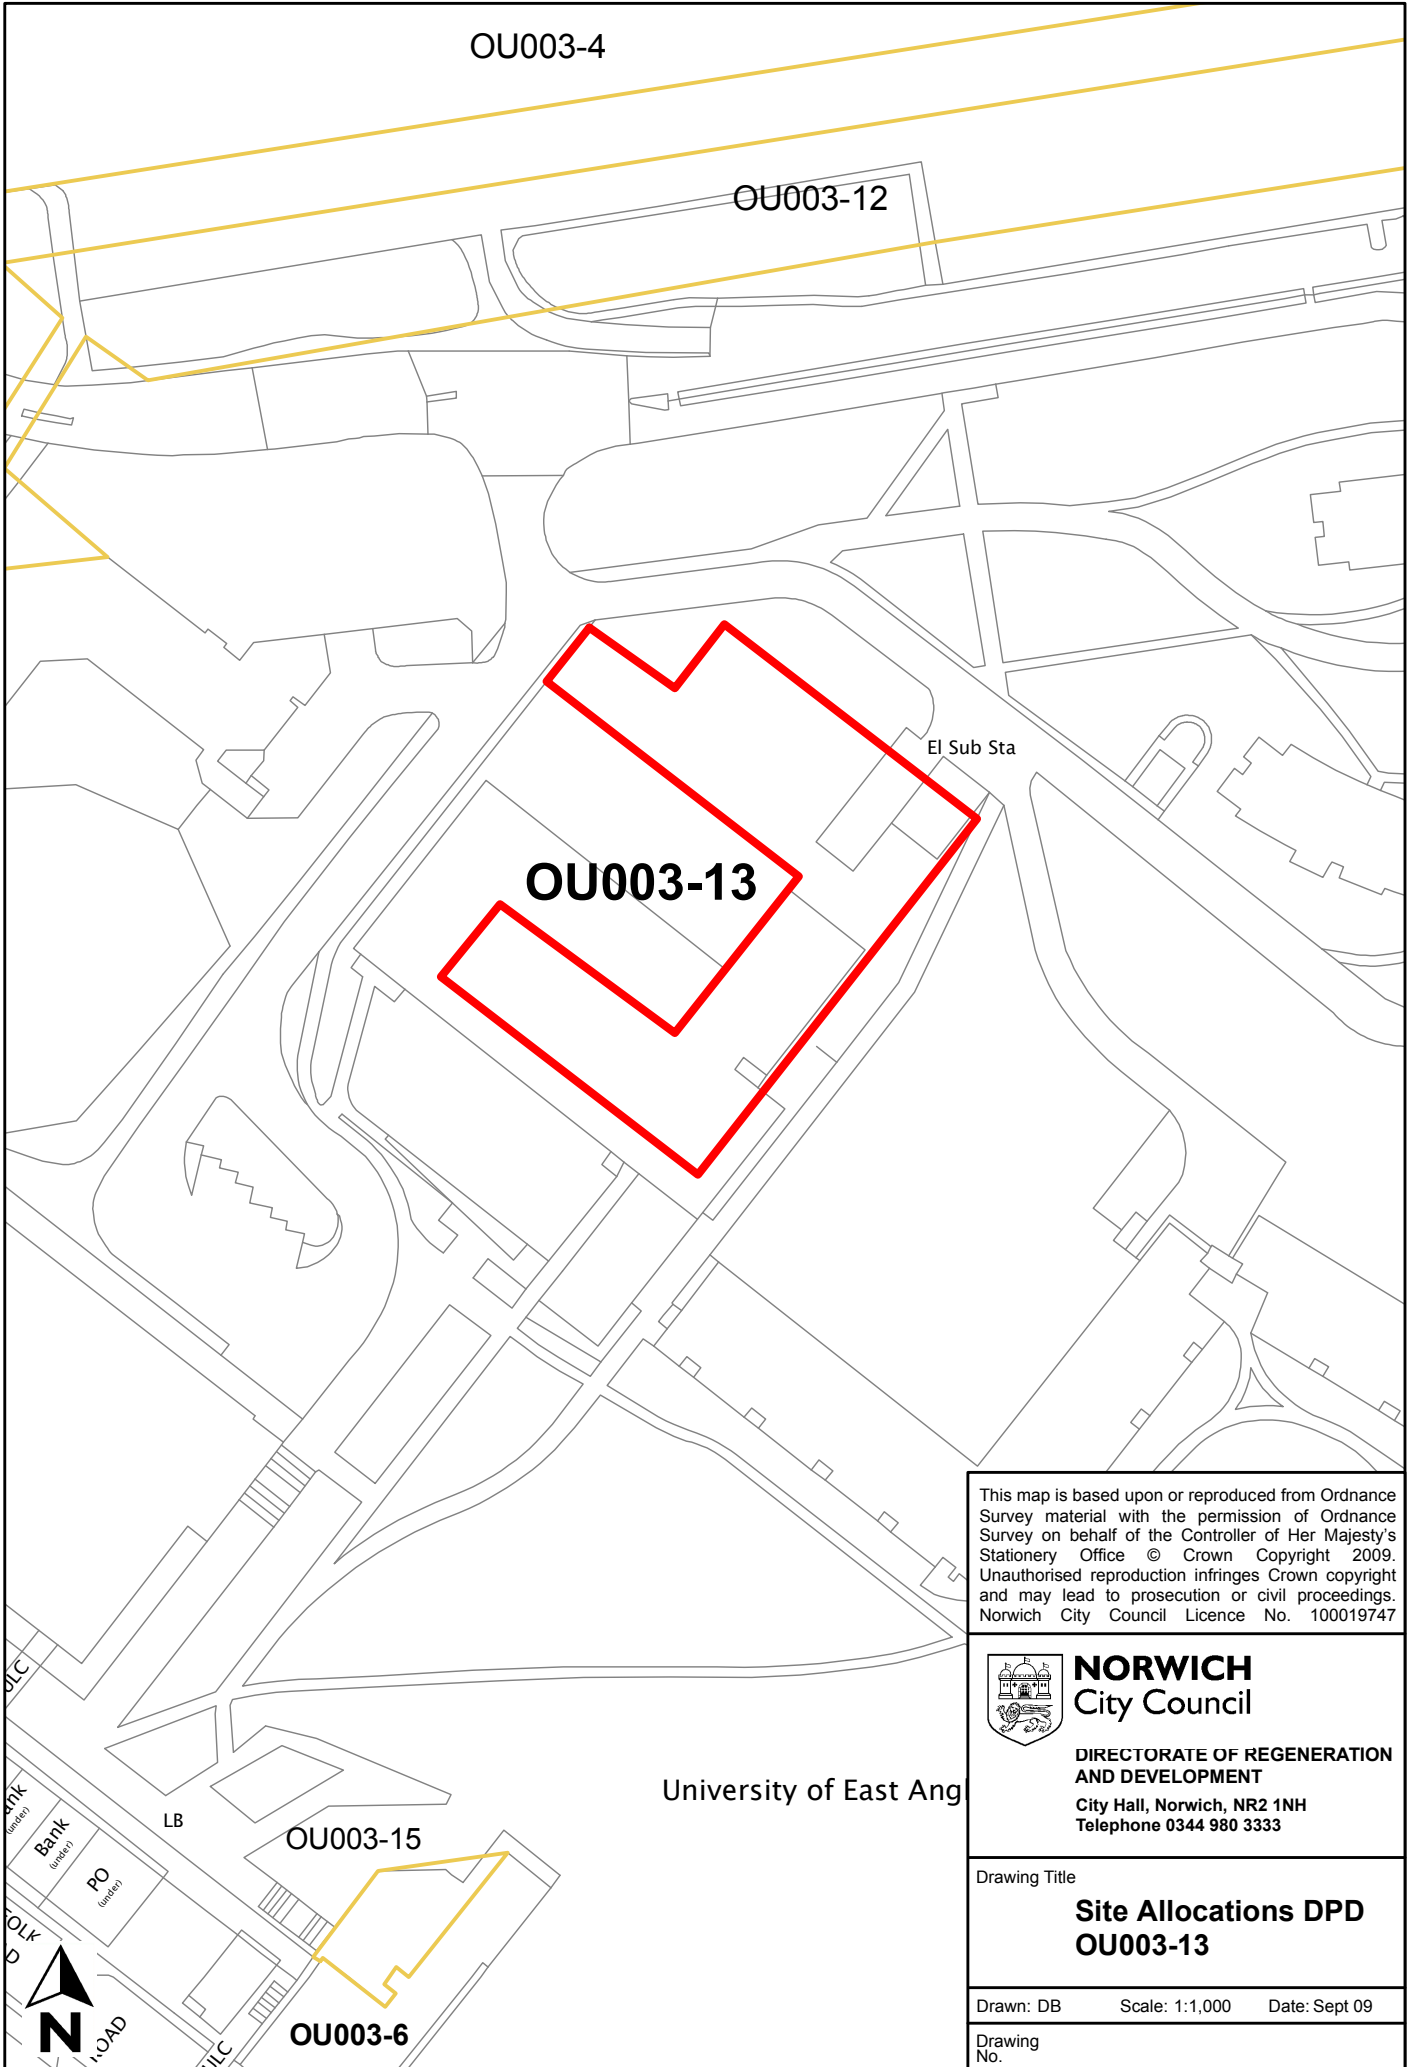

This map is based upon or reproduced from Ordnance Survey material with the permission of Ordnance Survey on behalf of the Controller of Her Majesty's Stationery Office © Crown Copyright 2009. Unauthorised reproduction infringes Crown copyright and may lead to prosecution or civil proceedings. Norwich City Council Licence No. 100019747



NORWICH
City Council


DIRECTORATE OF REGENERATION AND DEVELOPMENT
City Hall, Norwich, NR2 1NH
Telephone 0344 980 3333

Drawing Title


Site Allocations DPD
OU003-13

Drawn: DB Scale: 1:1,000 Date: Sept 09

Drawing No.

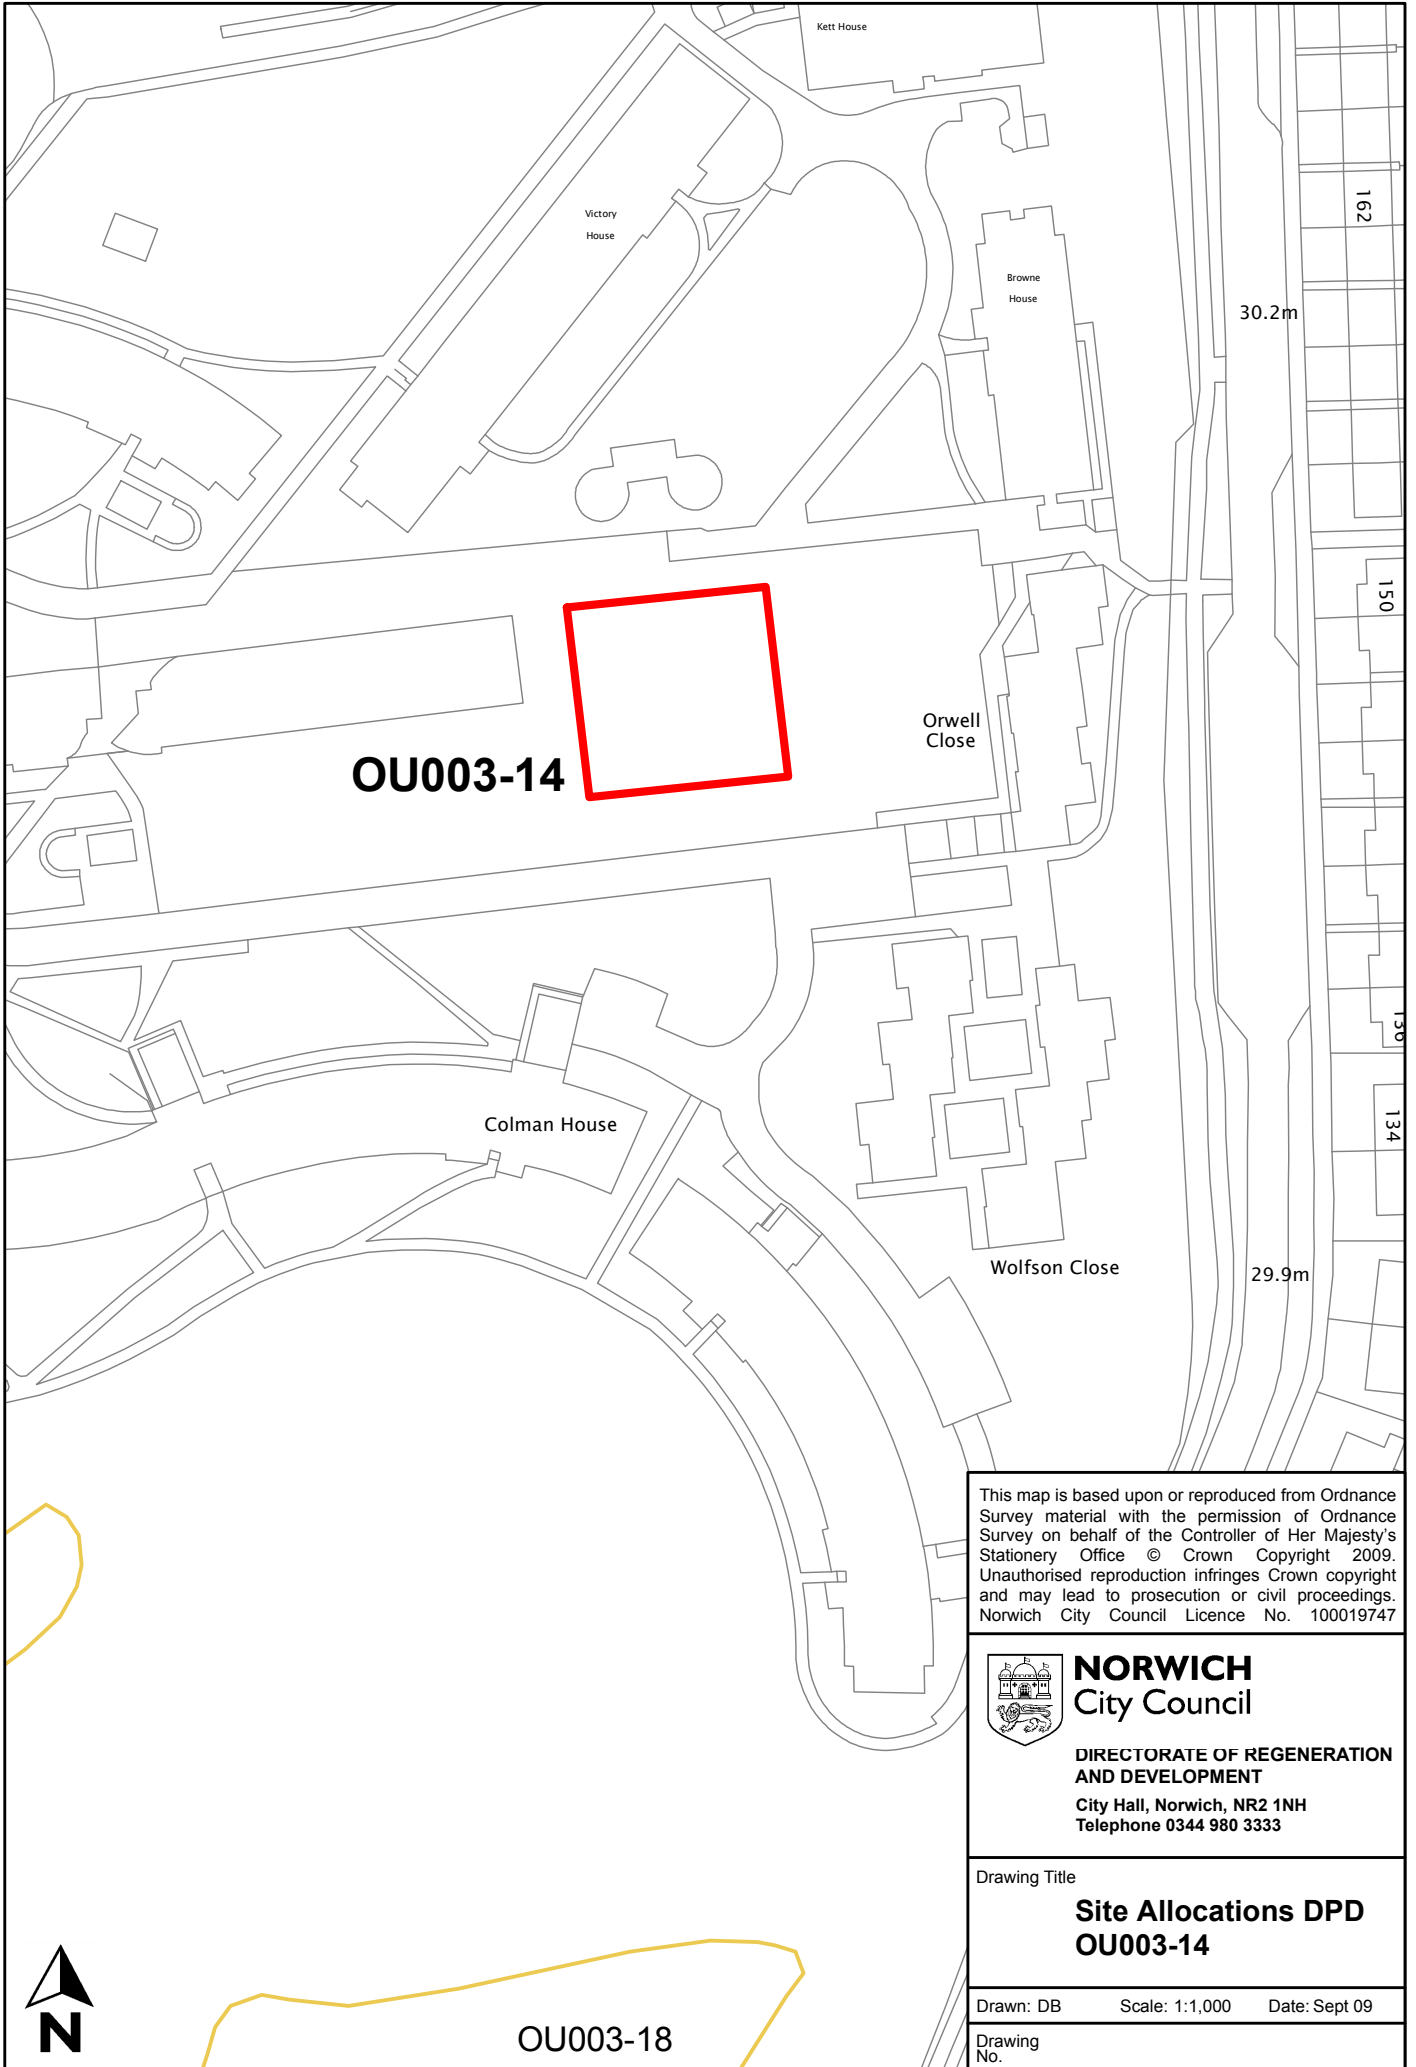

OU003-14

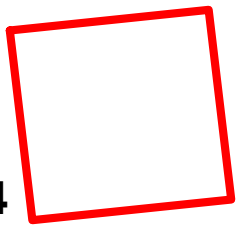

This map is based upon or reproduced from Ordnance Survey material with the permission of Ordnance Survey on behalf of the Controller of Her Majesty's Stationery Office © Crown Copyright 2009. Unauthorised reproduction infringes Crown copyright and may lead to prosecution or civil proceedings. Norwich City Council Licence No. 100019747



NORWICH
City Council

DIRECTORATE OF REGENERATION AND DEVELOPMENT
City Hall, Norwich, NR2 1NH
Telephone 0344 980 3333

Drawing Title


Site Allocations DPD
OU003-14

Drawn: DB Scale: 1:1,000 Date: Sept 09

Drawing No.



OU003-18

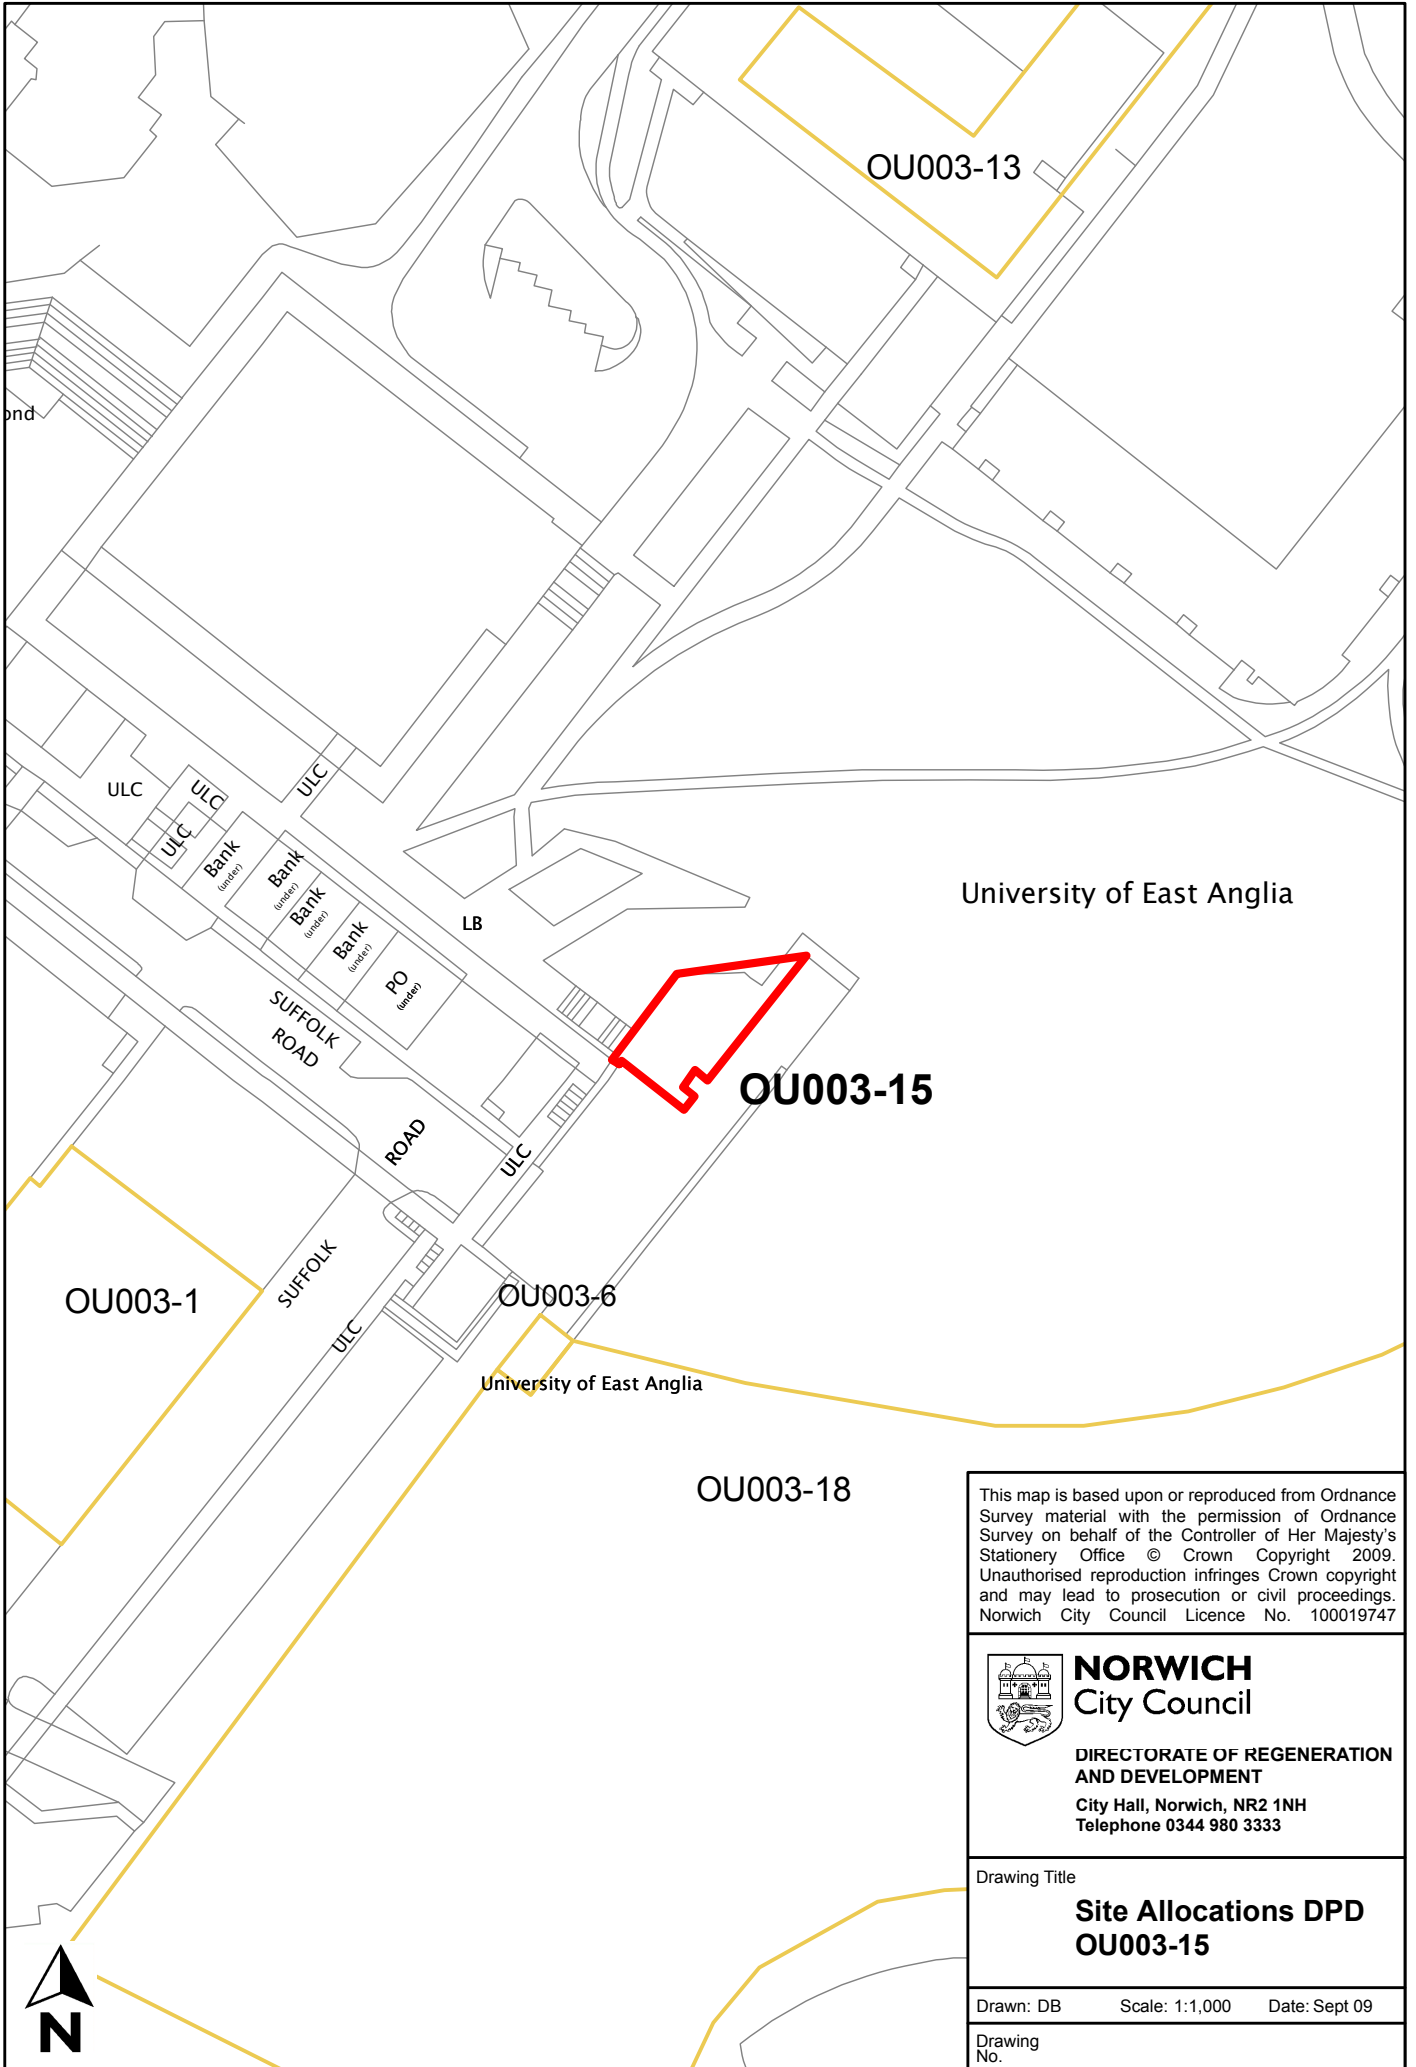

University of East Anglia

OU003-15

OU003-1

OU003-6

University of East Anglia

OU003-18

This map is based upon or reproduced from Ordnance Survey material with the permission of Ordnance Survey on behalf of the Controller of Her Majesty's Stationery Office © Crown Copyright 2009. Unauthorised reproduction infringes Crown copyright and may lead to prosecution or civil proceedings. Norwich City Council Licence No. 100019747



NORWICH
City Council


DIRECTORATE OF REGENERATION AND DEVELOPMENT
City Hall, Norwich, NR2 1NH
Telephone 0344 980 3333

Drawing Title

Site Allocations DPD
OU003-15

Drawn: DB Scale: 1:1,000 Date: Sept 09

Drawing No.

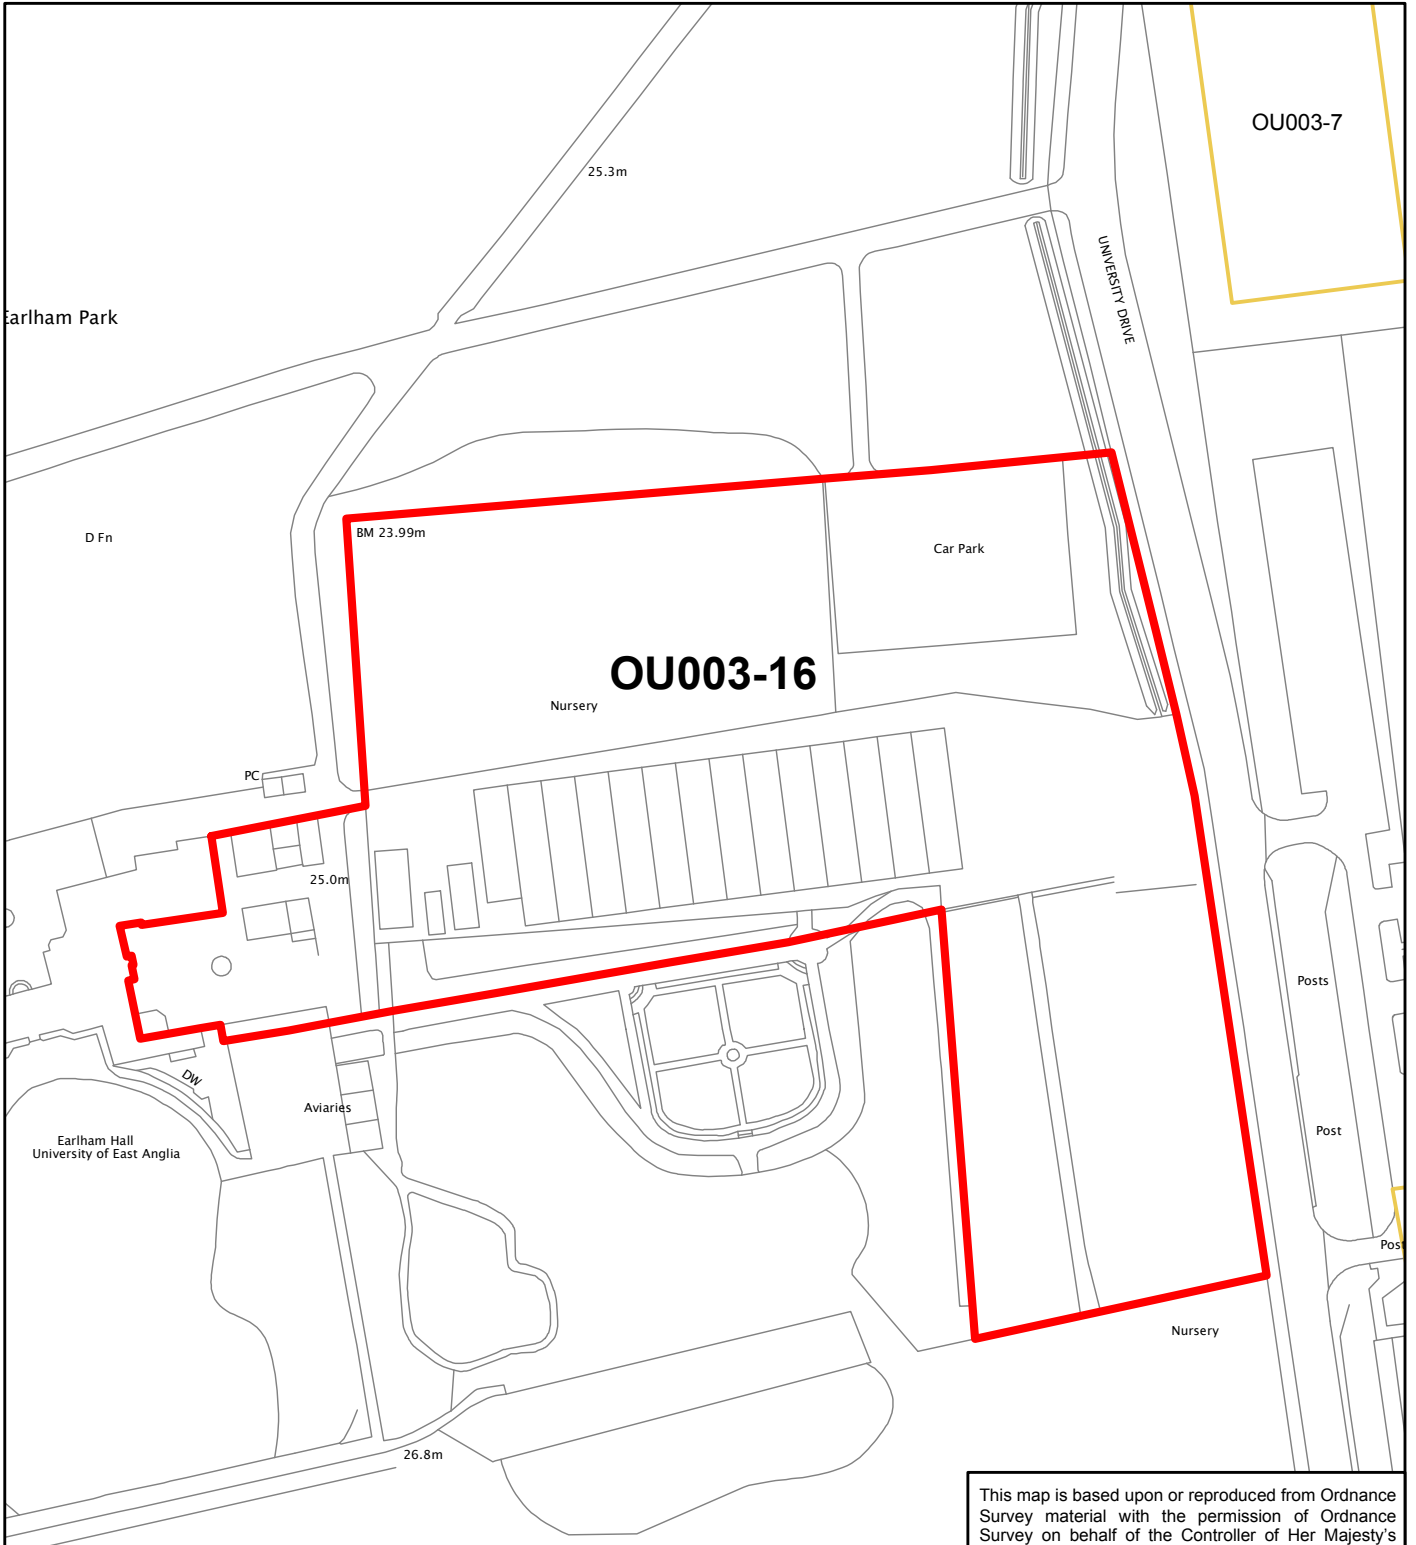


This map is based upon or reproduced from Ordnance Survey material with the permission of Ordnance Survey on behalf of the Controller of Her Majesty's Stationery Office © Crown Copyright 2009. Unauthorised reproduction infringes Crown copyright and may lead to prosecution or civil proceedings. Norwich City Council Licence No. 100019747


NORWICH
 City Council
 DIRECTORATE OF REGENERATION
 AND DEVELOPMENT
 City Hall, Norwich, NR2 1NH
 Telephone 0344 980 3333

Drawing Title
Site Allocations DPD
OU003-16

Drawn: DB Scale: 1:1,500 Date: Sept 09
 Drawing No.

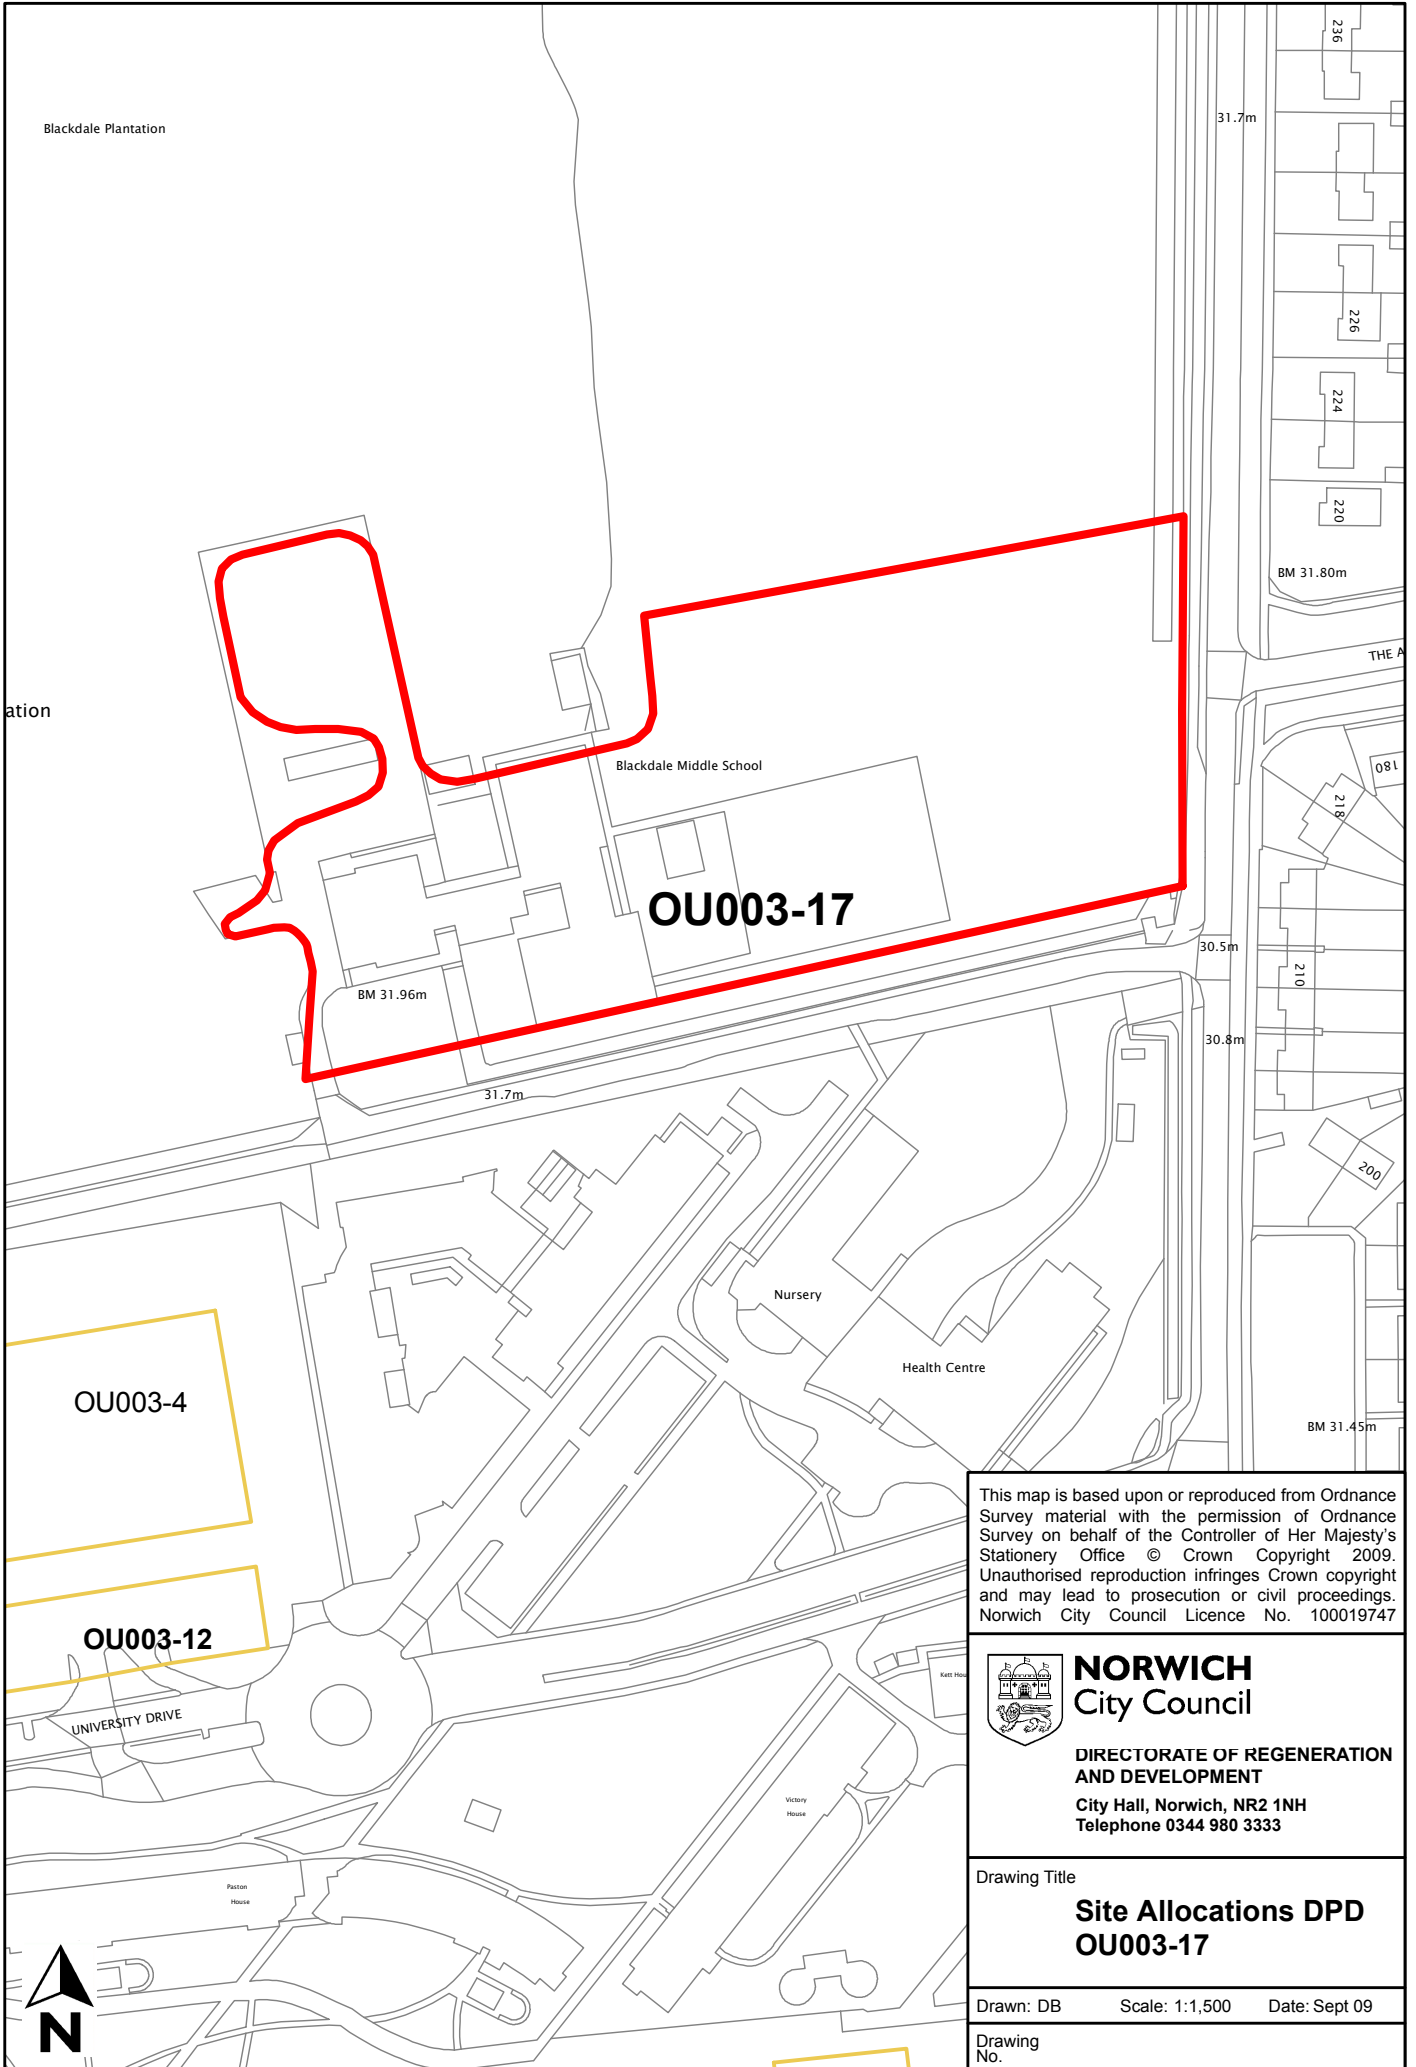

This map is based upon or reproduced from Ordnance Survey material with the permission of Ordnance Survey on behalf of the Controller of Her Majesty's Stationery Office © Crown Copyright 2009. Unauthorised reproduction infringes Crown copyright and may lead to prosecution or civil proceedings. Norwich City Council Licence No. 100019747




NORWICH
City Council

**DIRECTORATE OF REGENERATION
AND DEVELOPMENT**
City Hall, Norwich, NR2 1NH
Telephone 0344 980 3333

Drawing Title
**Site Allocations DPD
OU003-17**

Drawn: DB Scale: 1:1,500 Date: Sept 09

Drawing No.

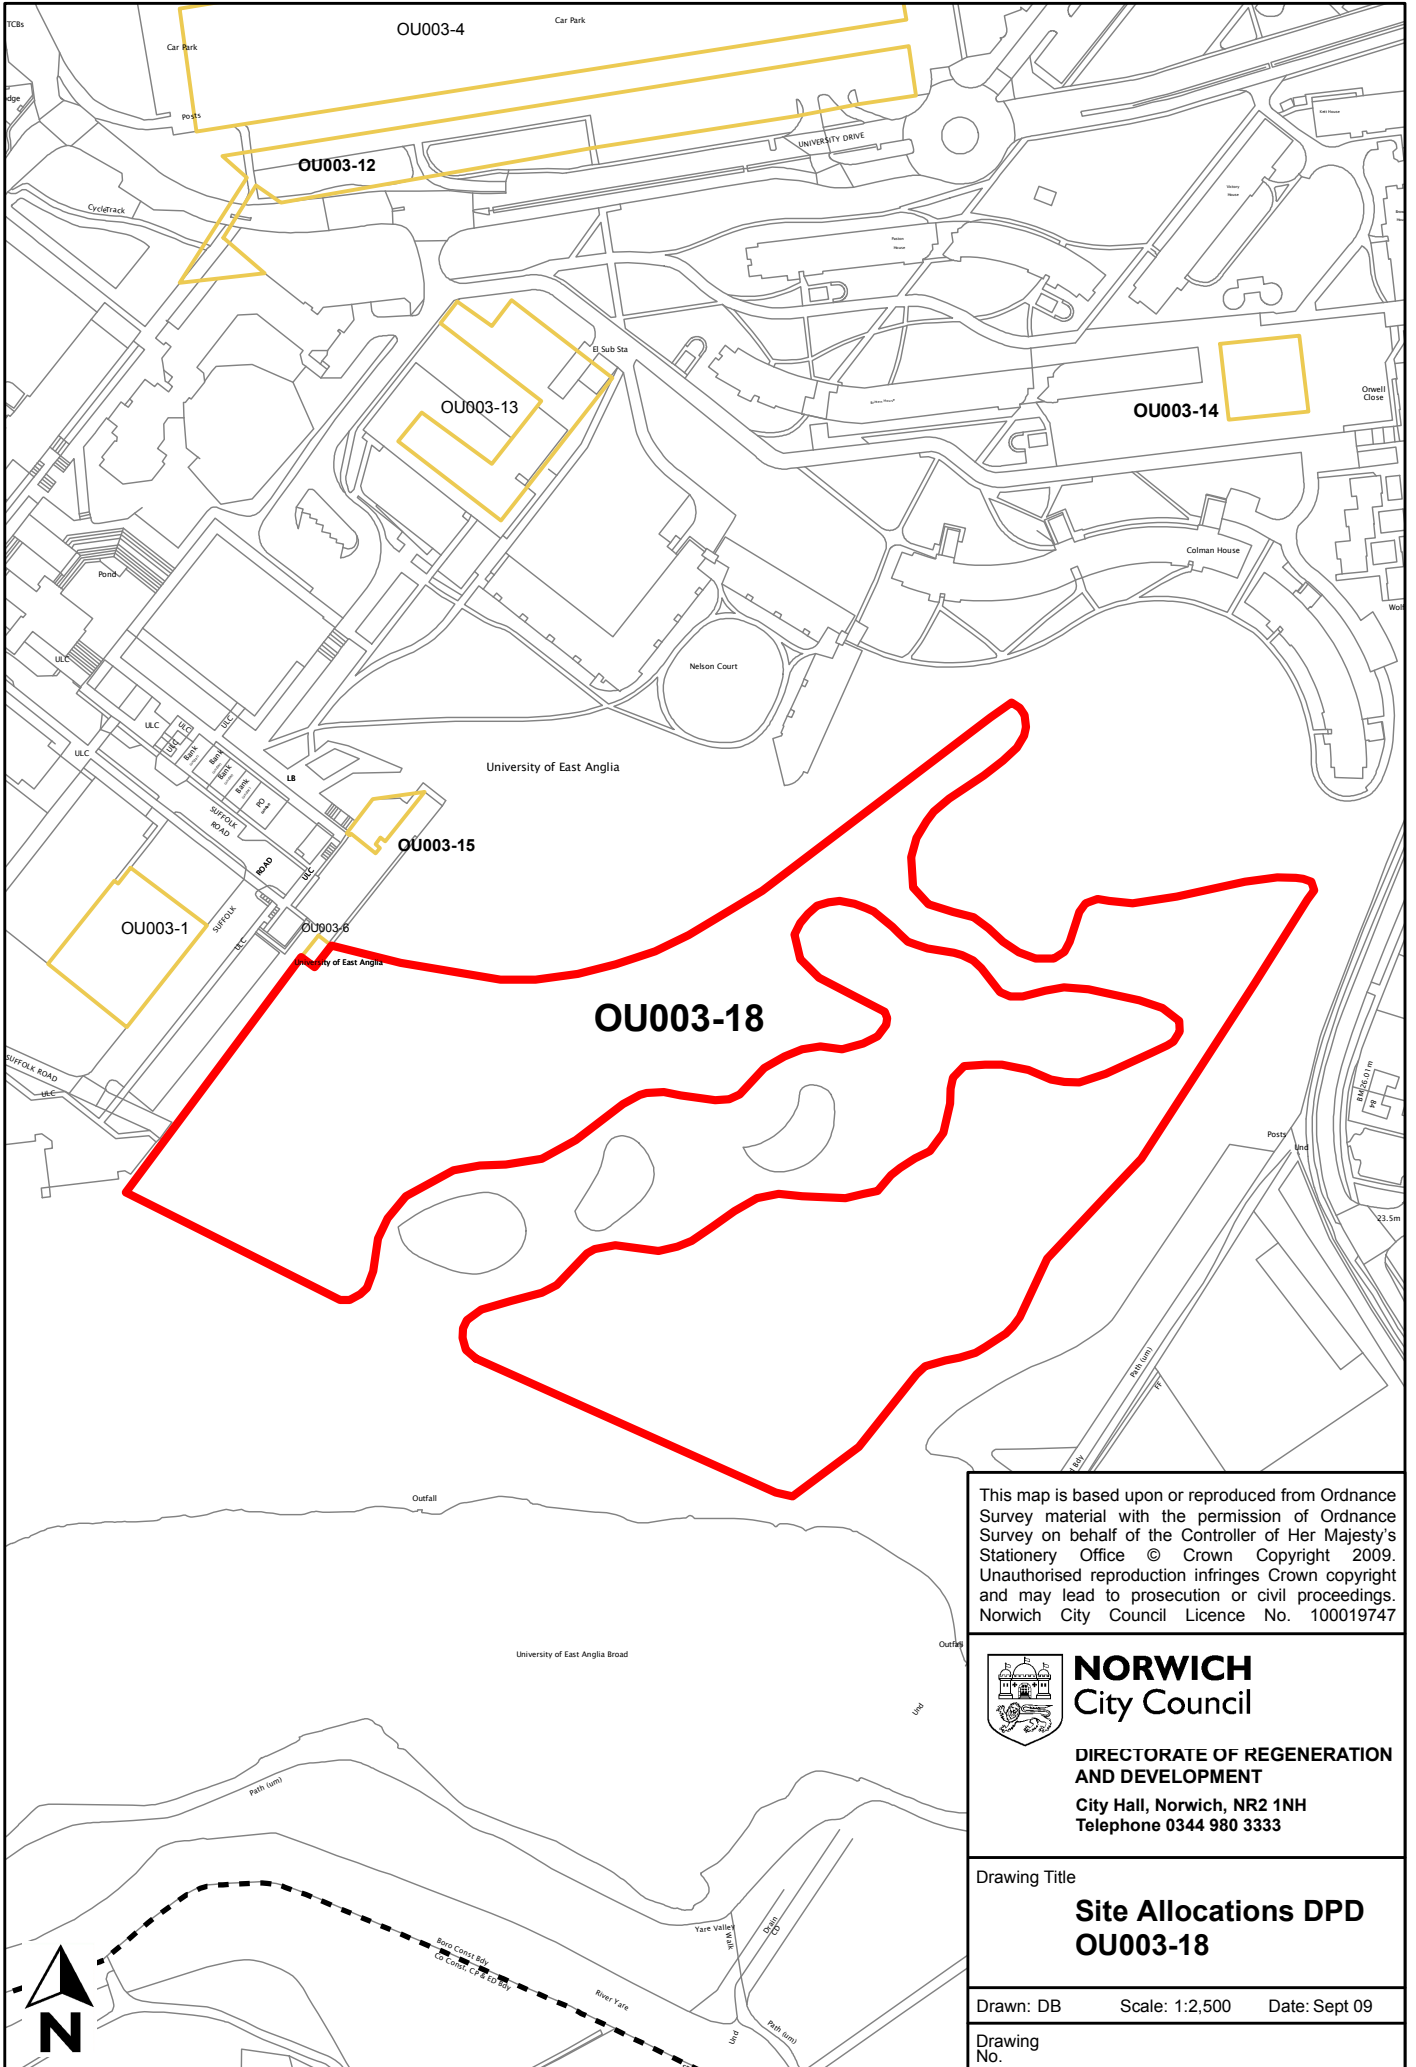

This map is based upon or reproduced from Ordnance Survey material with the permission of Ordnance Survey on behalf of the Controller of Her Majesty's Stationery Office © Crown Copyright 2009. Unauthorised reproduction infringes Crown copyright and may lead to prosecution or civil proceedings. Norwich City Council Licence No. 100019747




NORWICH
City Council

**DIRECTORATE OF REGENERATION
AND DEVELOPMENT**
City Hall, Norwich, NR2 1NH
Telephone 0344 980 3333

Drawing Title
**Site Allocations DPD
OU003-18**

Drawn: DB Scale: 1:2,500 Date: Sept 09

Drawing No.

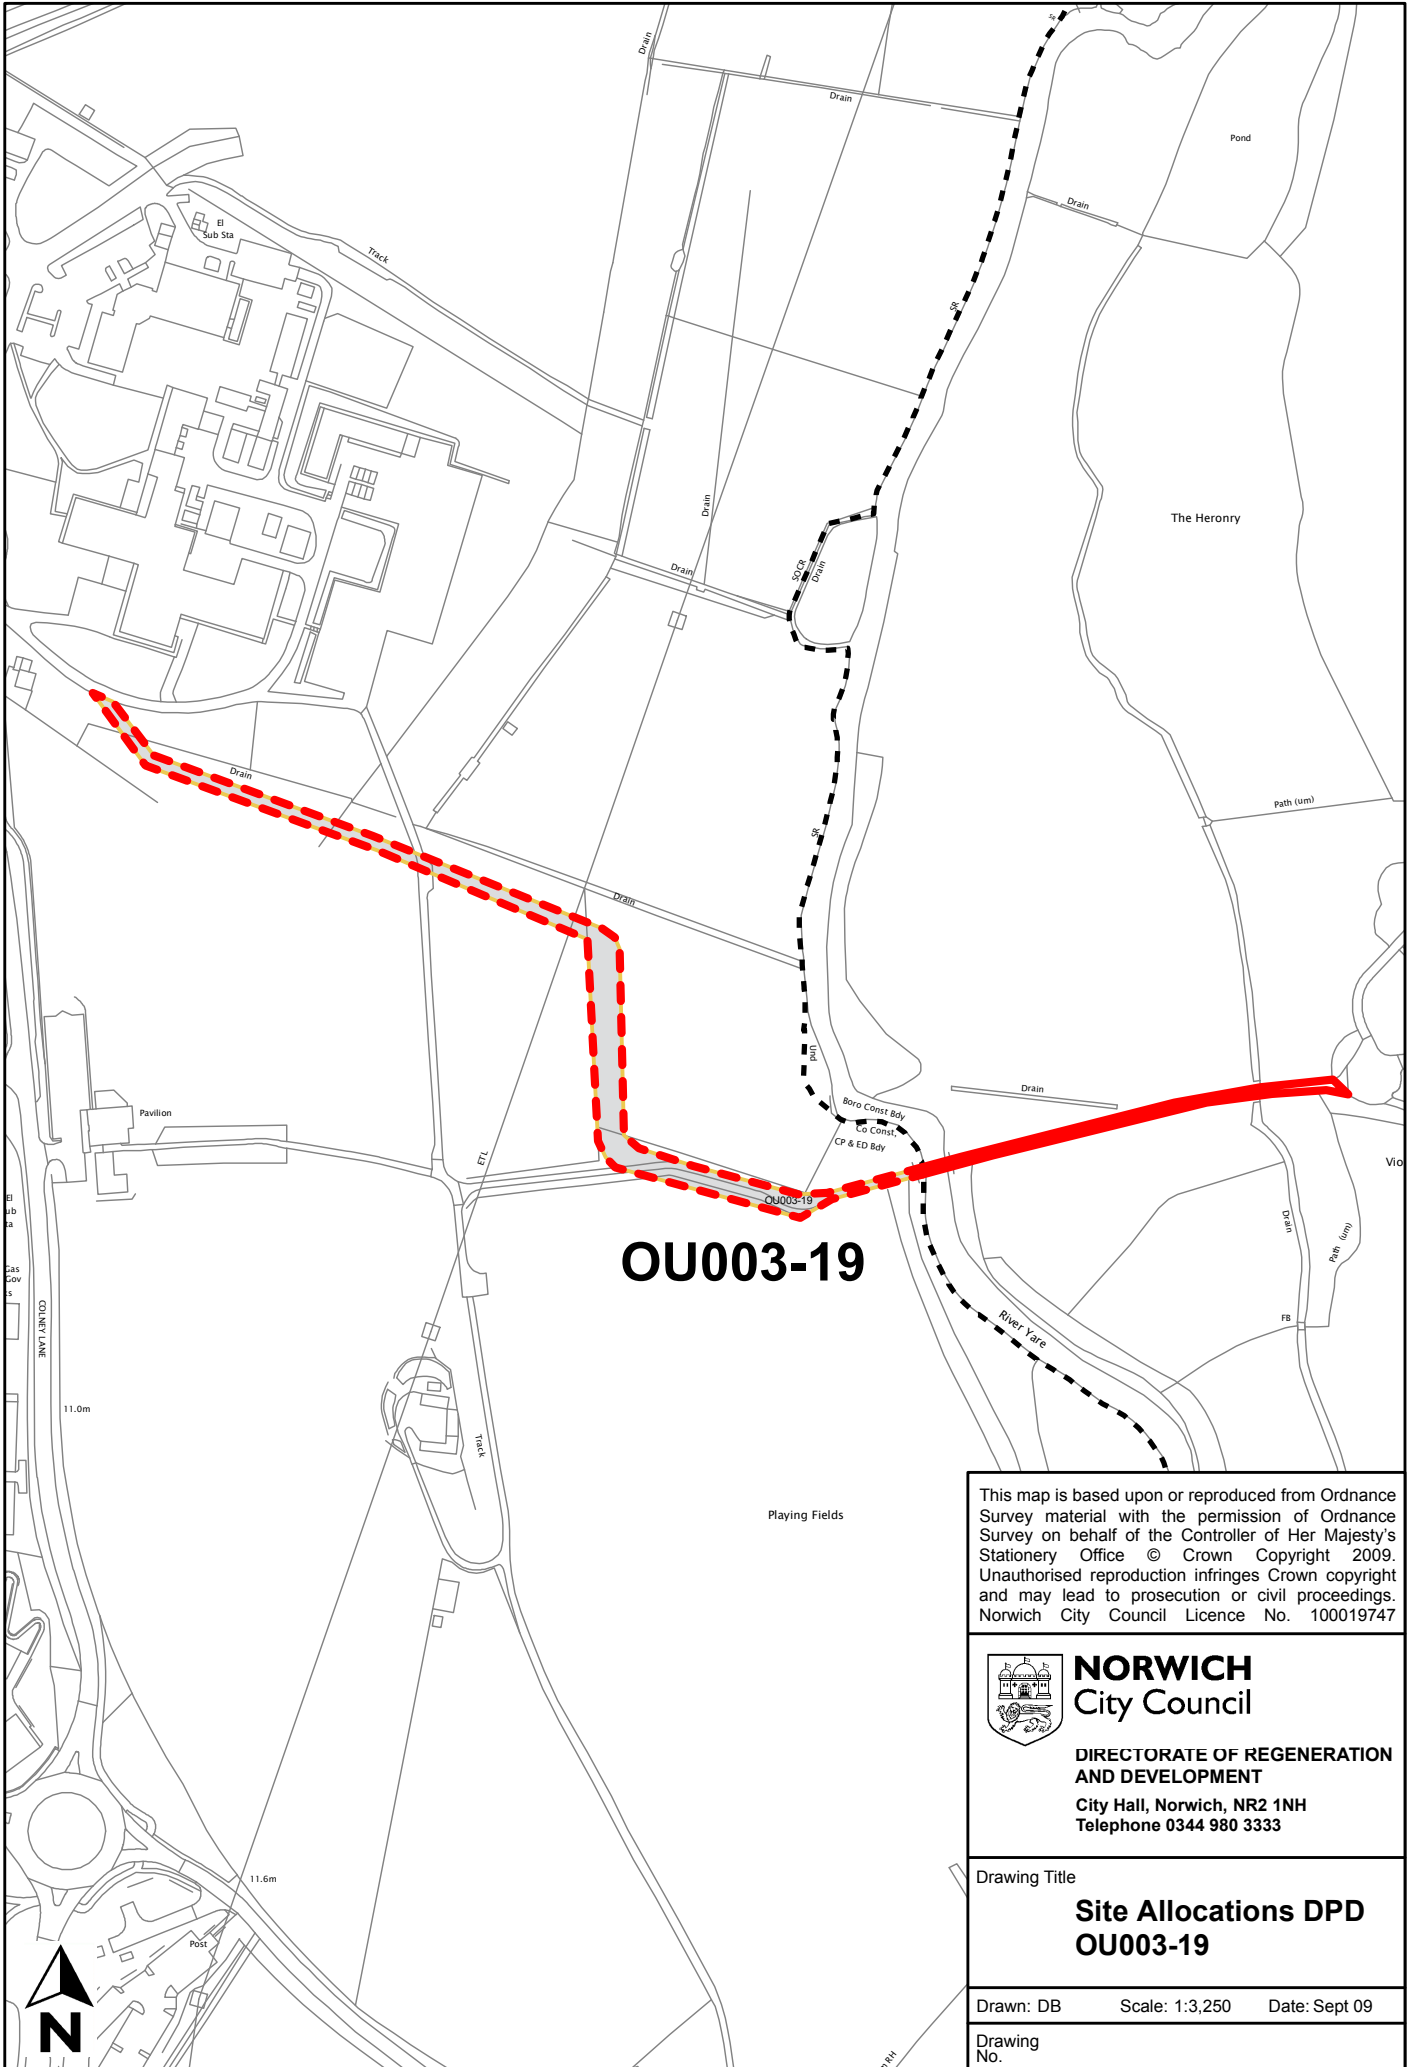

OU003-19

This map is based upon or reproduced from Ordnance Survey material with the permission of Ordnance Survey on behalf of the Controller of Her Majesty's Stationery Office © Crown Copyright 2009. Unauthorised reproduction infringes Crown copyright and may lead to prosecution or civil proceedings. Norwich City Council Licence No. 100019747


NORWICH
 City Council
 DIRECTORATE OF REGENERATION
 AND DEVELOPMENT
 City Hall, Norwich, NR2 1NH
 Telephone 0344 980 3333

Drawing Title
Site Allocations DPD
OU003-19

Drawn: DB Scale: 1:3,250 Date: Sept 09
 Drawing No.