


<b>SHLAA reference</b>	<b>NOR0025</b>
<b>Site name/address</b>	Norwich Union car park, Kings Lane, Ashby Street
<b>Site size (Ha)</b>	0.87
<b>Potential allocation</b>	Housing
<b>Existing use</b>	Car park
<b>Planning status</b>	None

### **Have your say**

**Do you agree, disagree or think there should be changes to the proposed uses and boundary of the site? Please give reasons.**

**Norwich City Council is not committed to any proposals in this document. The inclusion of a site in this document does not represent a decision by the council unless planning permission has already been granted.**

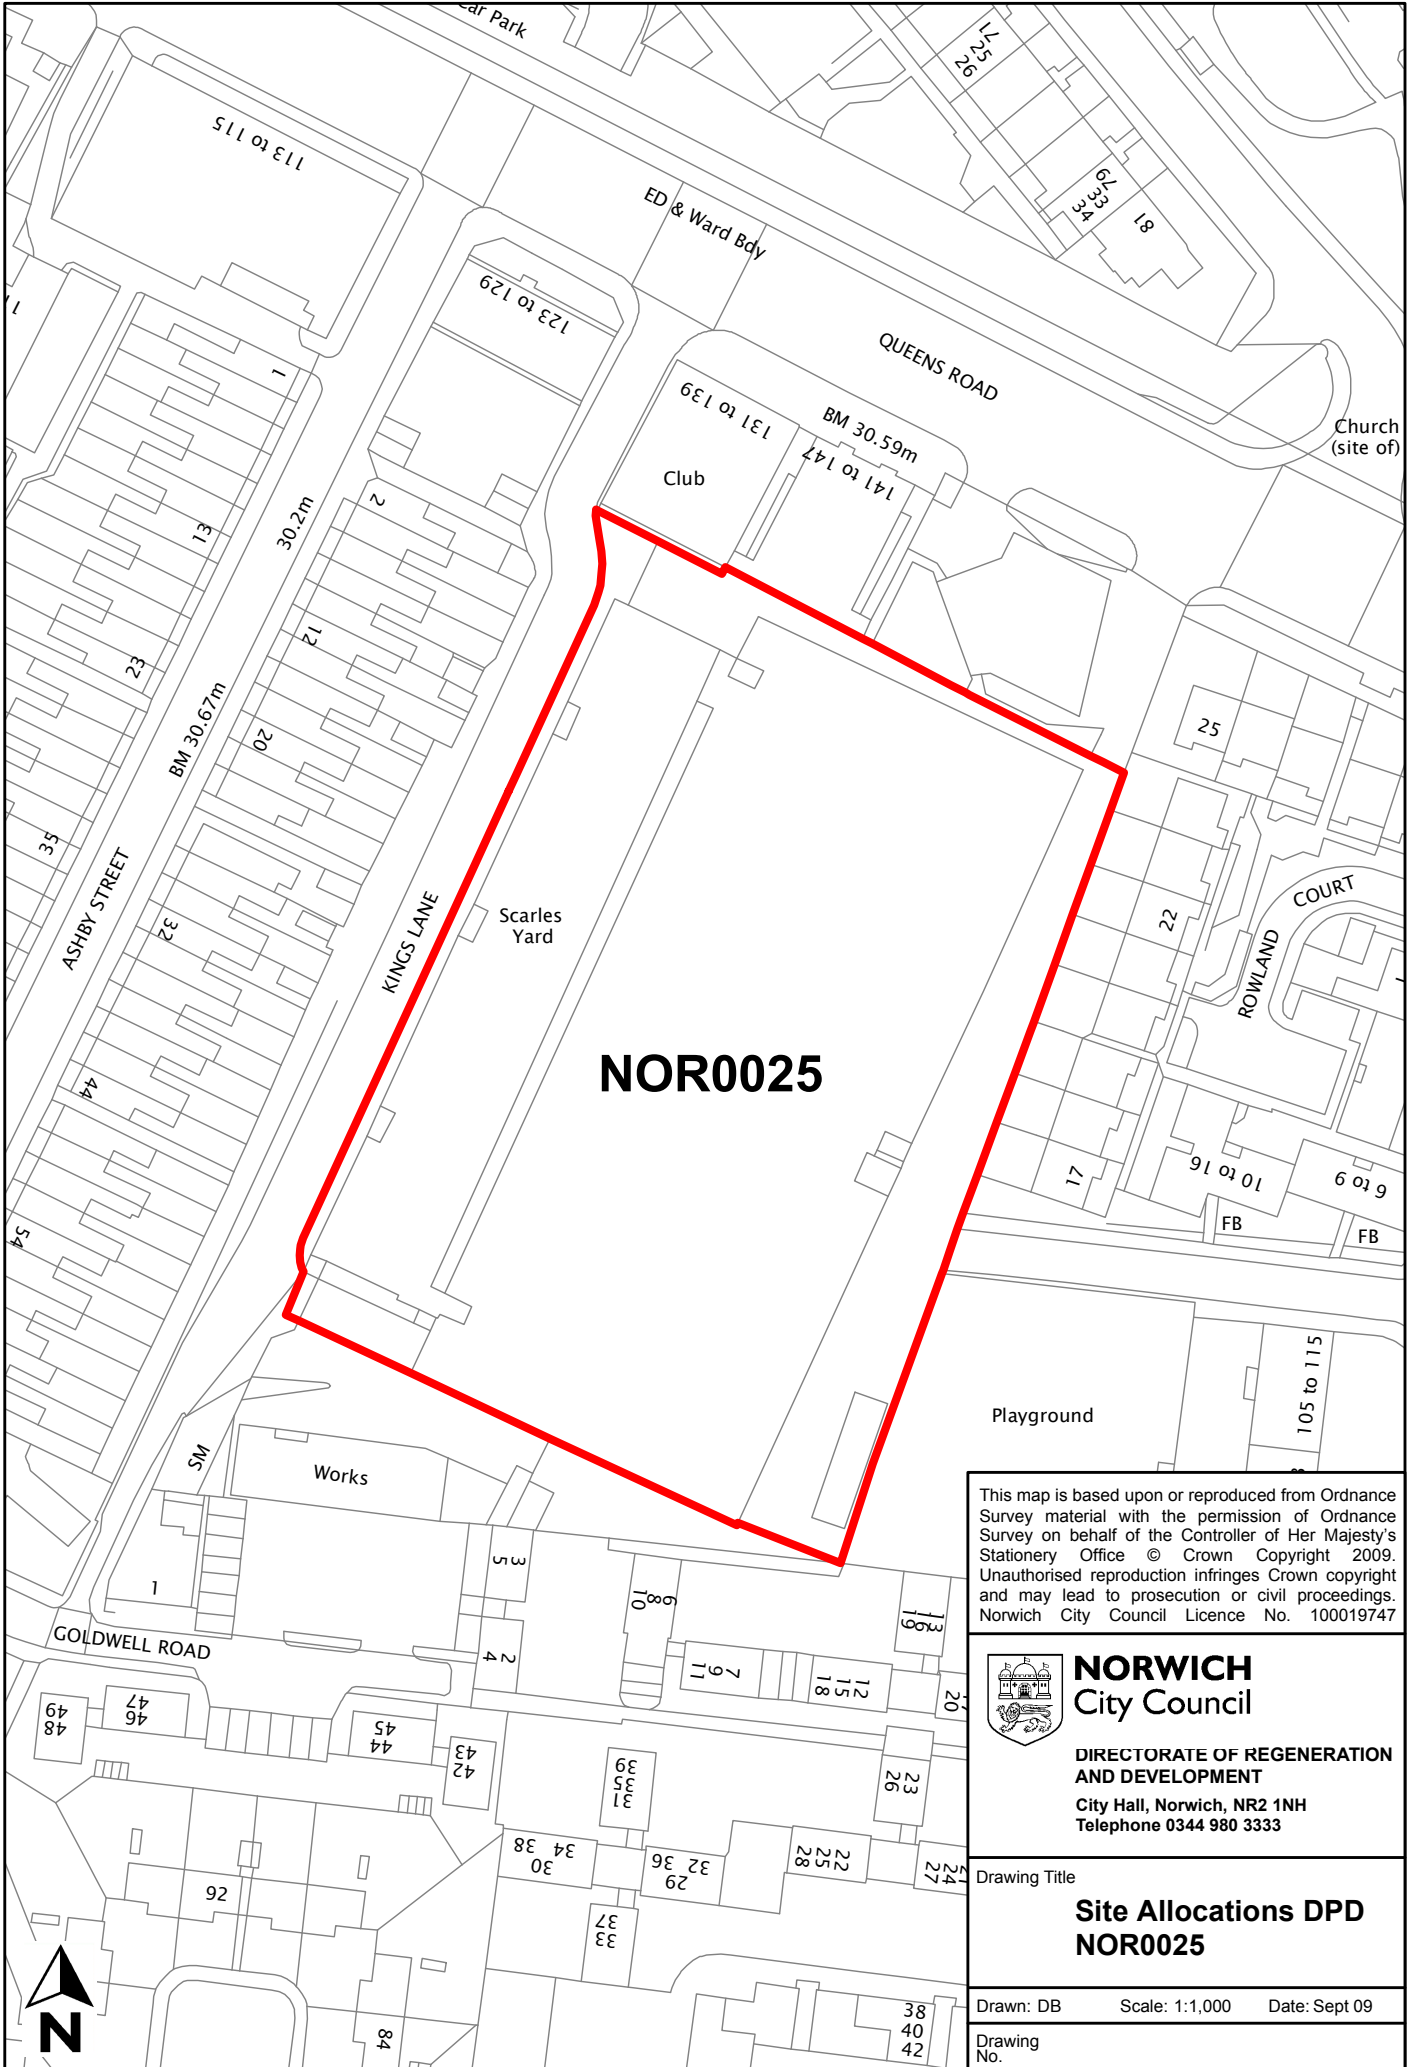

**NOR025**

This map is based upon or reproduced from Ordnance Survey material with the permission of Ordnance Survey on behalf of the Controller of Her Majesty's Stationary Office © Crown Copyright 2009. Unauthorised reproduction infringes Crown copyright and may lead to prosecution or civil proceedings. Norwich City Council Licence No. 100019747



**NORWICH**  
City Council

**DIRECTORATE OF REGENERATION  
AND DEVELOPMENT**  
City Hall, Norwich, NR2 1NH  
Telephone 0344 980 3333

Drawing Title  
**Site Allocations DPD  
NOR025**

Drawn: DB      Scale: 1:1,000      Date: Sept 09  
Drawing No.

