


SHLAA reference	NOR0042 (please also see site M039, which is identified from difference source with different boundary)
Site name/address	261-281 & 295 Aylsham Road and 1-5 Aylsham Way
Site size (Ha)	5.02
Potential allocation	Mixed use to include housing, employment and retail
Existing use	Warehouse, MOT Centre and car rental.
Planning status	None (outline permission on central part)

Have your say

Do you agree, disagree or think there should be changes to the proposed uses and boundary of the site? Please give reasons.

Norwich City Council is not committed to any proposals in this document. The inclusion of a site in this document does not represent a decision by the council unless planning permission has already been granted.

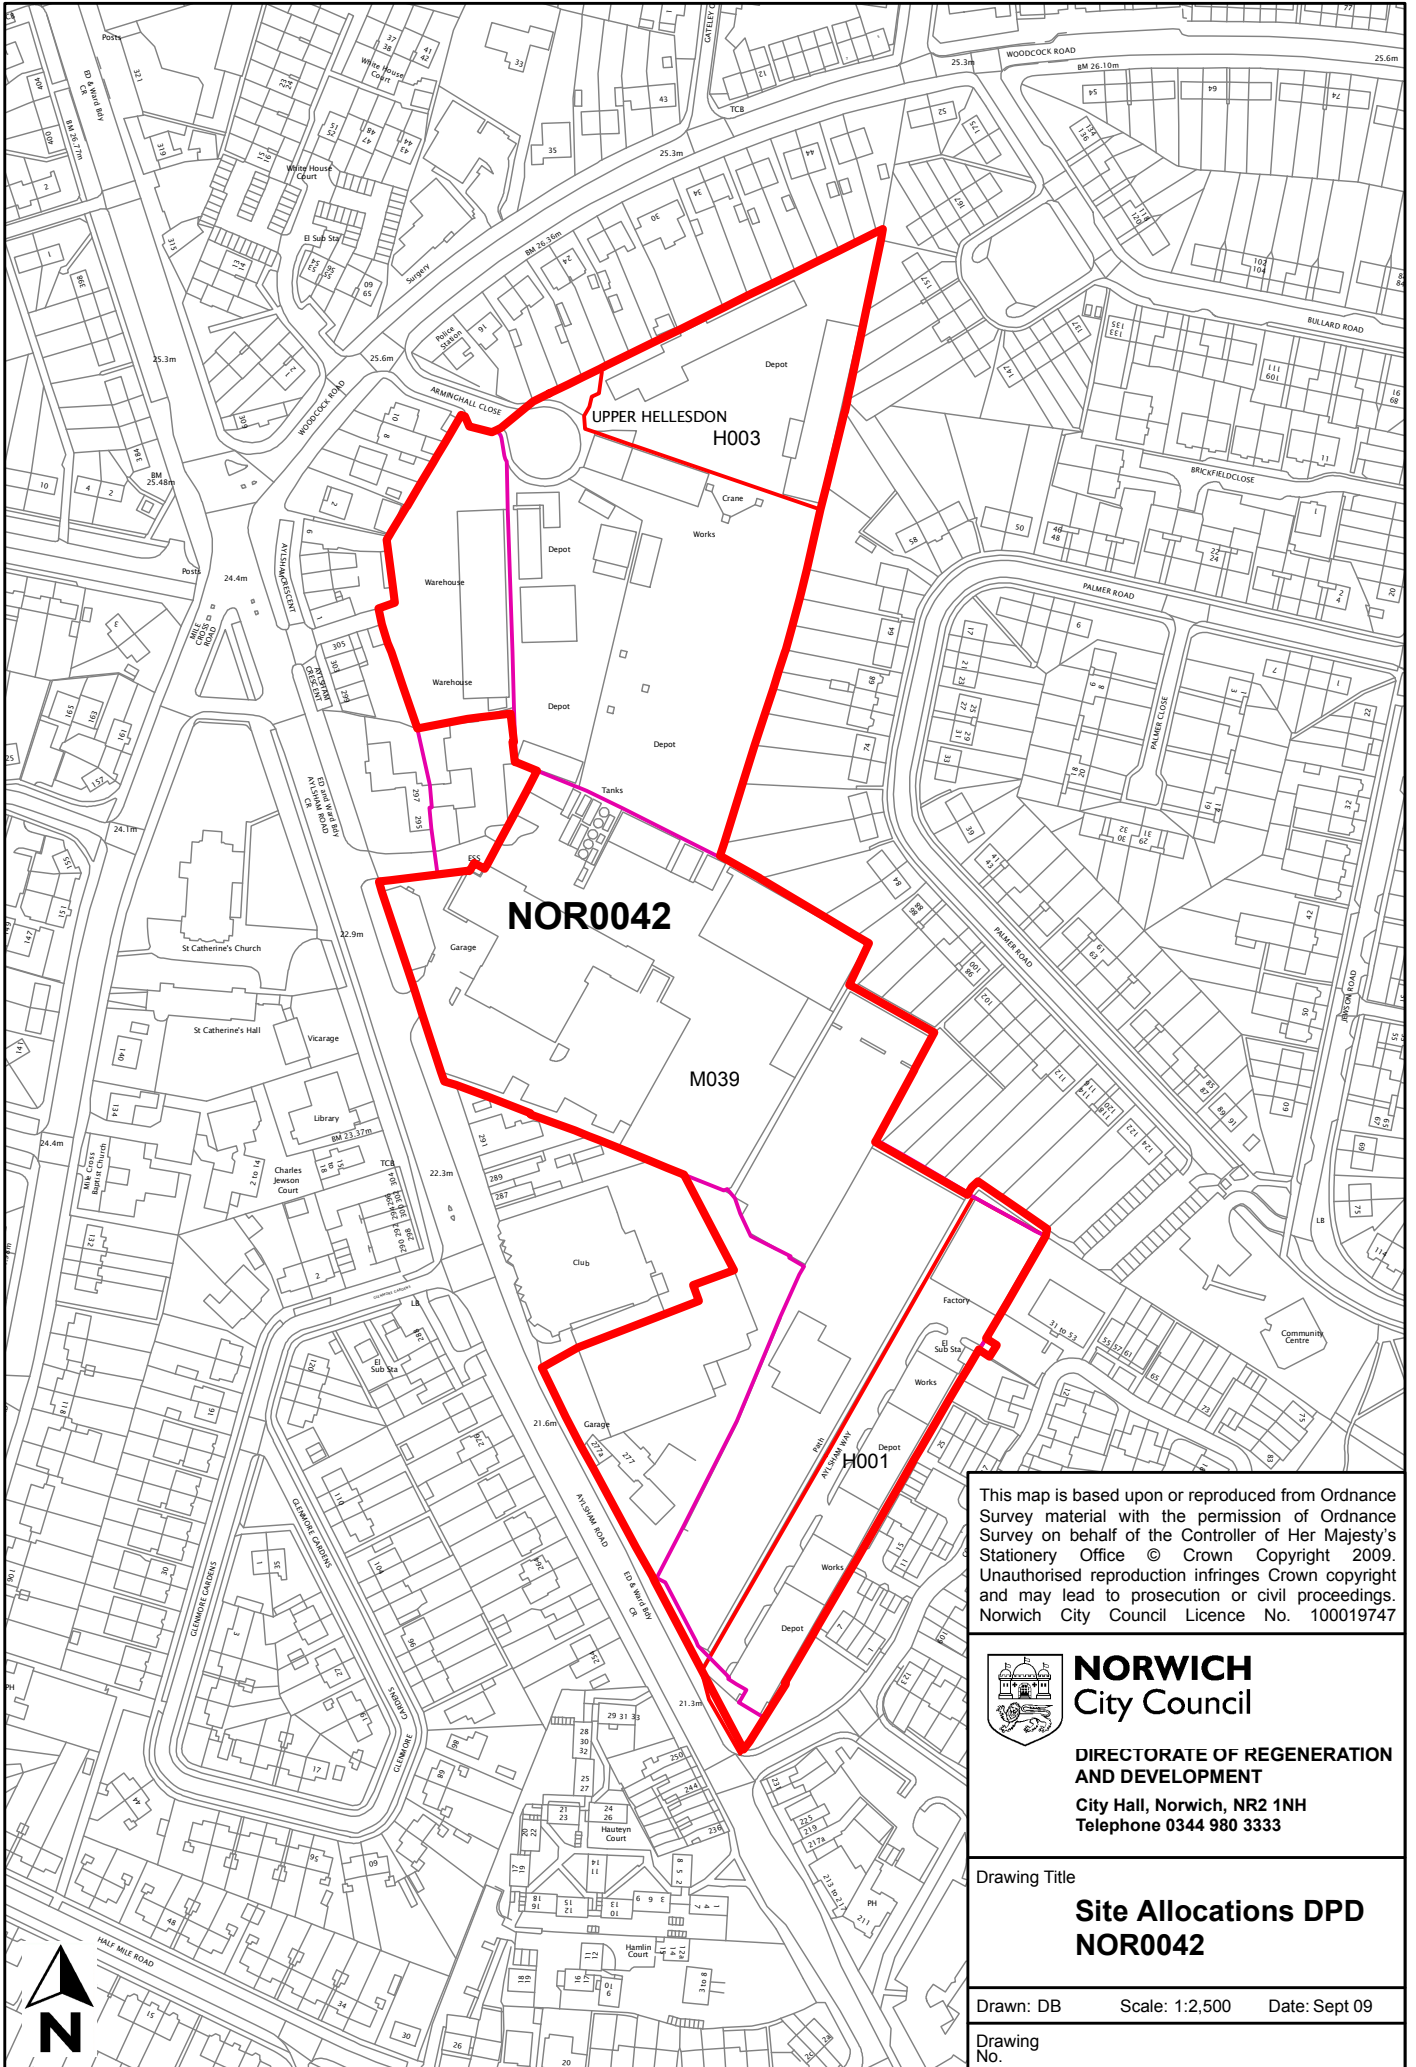

This map is based upon or reproduced from Ordnance Survey material with the permission of Ordnance Survey on behalf of the Controller of Her Majesty's Stationary Office © Crown Copyright 2009. Unauthorised reproduction infringes Crown copyright and may lead to prosecution or civil proceedings. Norwich City Council Licence No. 100019747


NORWICH
 City Council
 DIRECTORATE OF REGENERATION
 AND DEVELOPMENT
 City Hall, Norwich, NR2 1NH
 Telephone 0344 980 3333

Drawing Title
**Site Allocations DPD
 NOR0042**

Drawn: DB Scale: 1:2,500 Date: Sept 09
 Drawing No.