


SHLAA reference	NOR0043 (please also see site H002, which is part of this site)
Site name/address	165-187 Aylsham Road
Site size (Ha)	1.14
Potential allocation	Mixed use to include housing, employment and retail
Existing use	Car related business.
Planning status	None

Have your say

Do you agree, disagree or think there should be changes to the proposed uses and boundary of the site? Please give reasons.

Norwich City Council is not committed to any proposals in this document. The inclusion of a site in this document does not represent a decision by the council unless planning permission has already been granted.

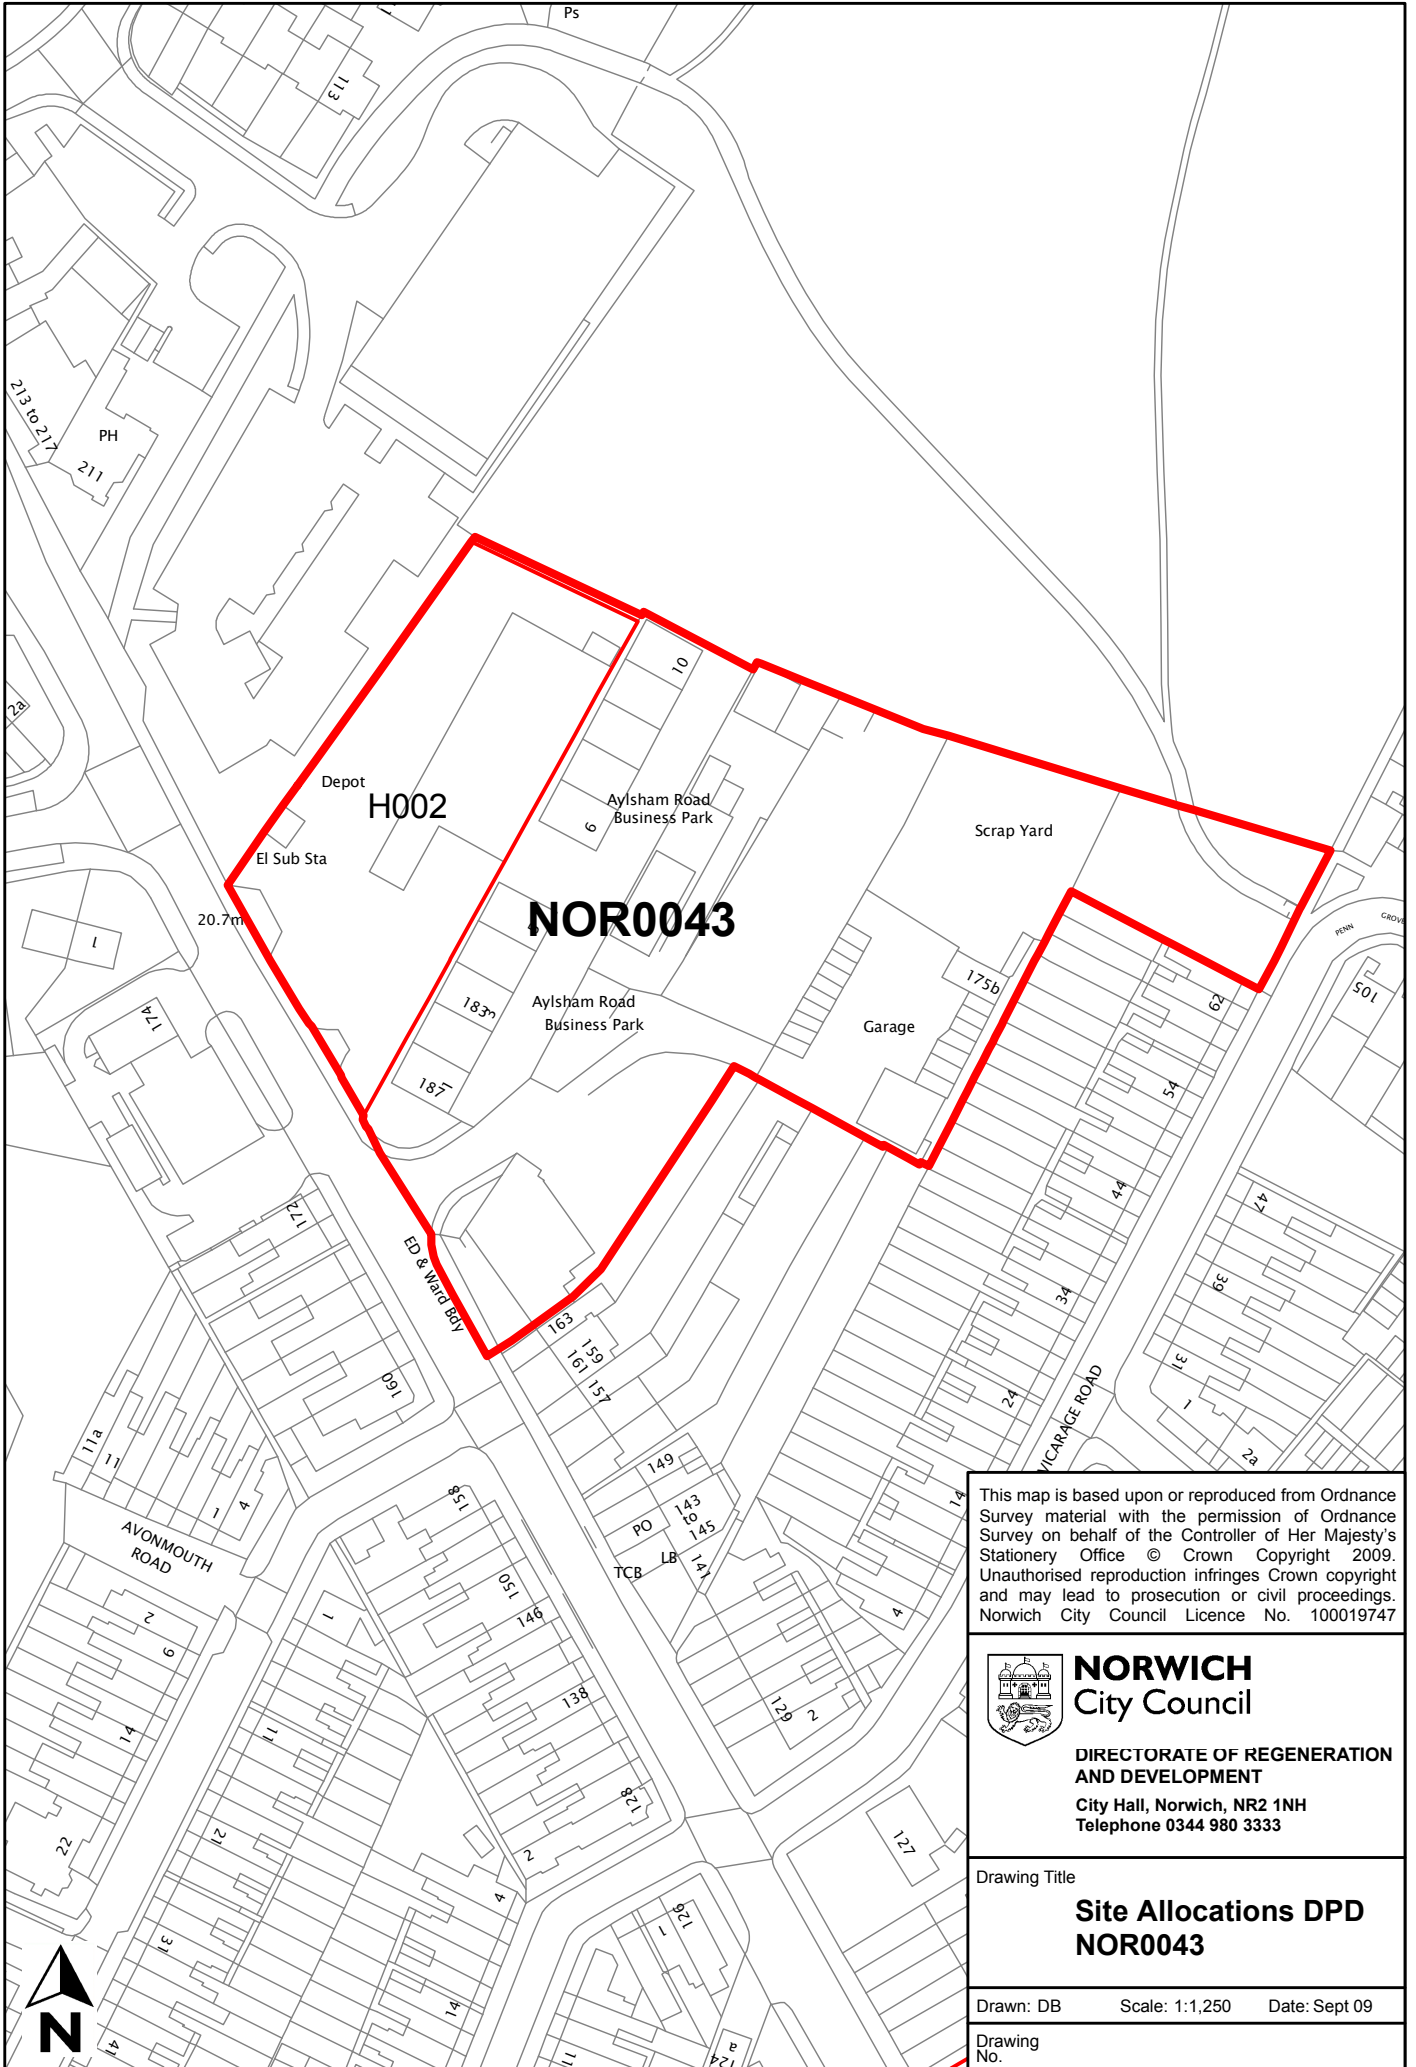

This map is based upon or reproduced from Ordnance Survey material with the permission of Ordnance Survey on behalf of the Controller of Her Majesty's Stationary Office © Crown Copyright 2009. Unauthorised reproduction infringes Crown copyright and may lead to prosecution or civil proceedings. Norwich City Council Licence No. 100019747



NORWICH
City Council

DIRECTORATE OF REGENERATION AND DEVELOPMENT
City Hall, Norwich, NR2 1NH
Telephone 0344 980 3333

Drawing Title
**Site Allocations DPD
NOR0043**

Drawn: DB Scale: 1:1,250 Date: Sept 09
Drawing No.

