


SHLAA reference	NOR0092
Site name/address	124-128 Barrack Street
Site size (Ha)	0.23
Potential allocation	Housing
Existing use	Commercial - taxi company and solicitors
Planning status	Part of site (west) with planning permission

Have your say

Do you agree, disagree or think there should be changes to the proposed uses and boundary of the site? Please give reasons.

Norwich City Council is not committed to any proposals in this document. The inclusion of a site in this document does not represent a decision by the council unless planning permission has already been granted.

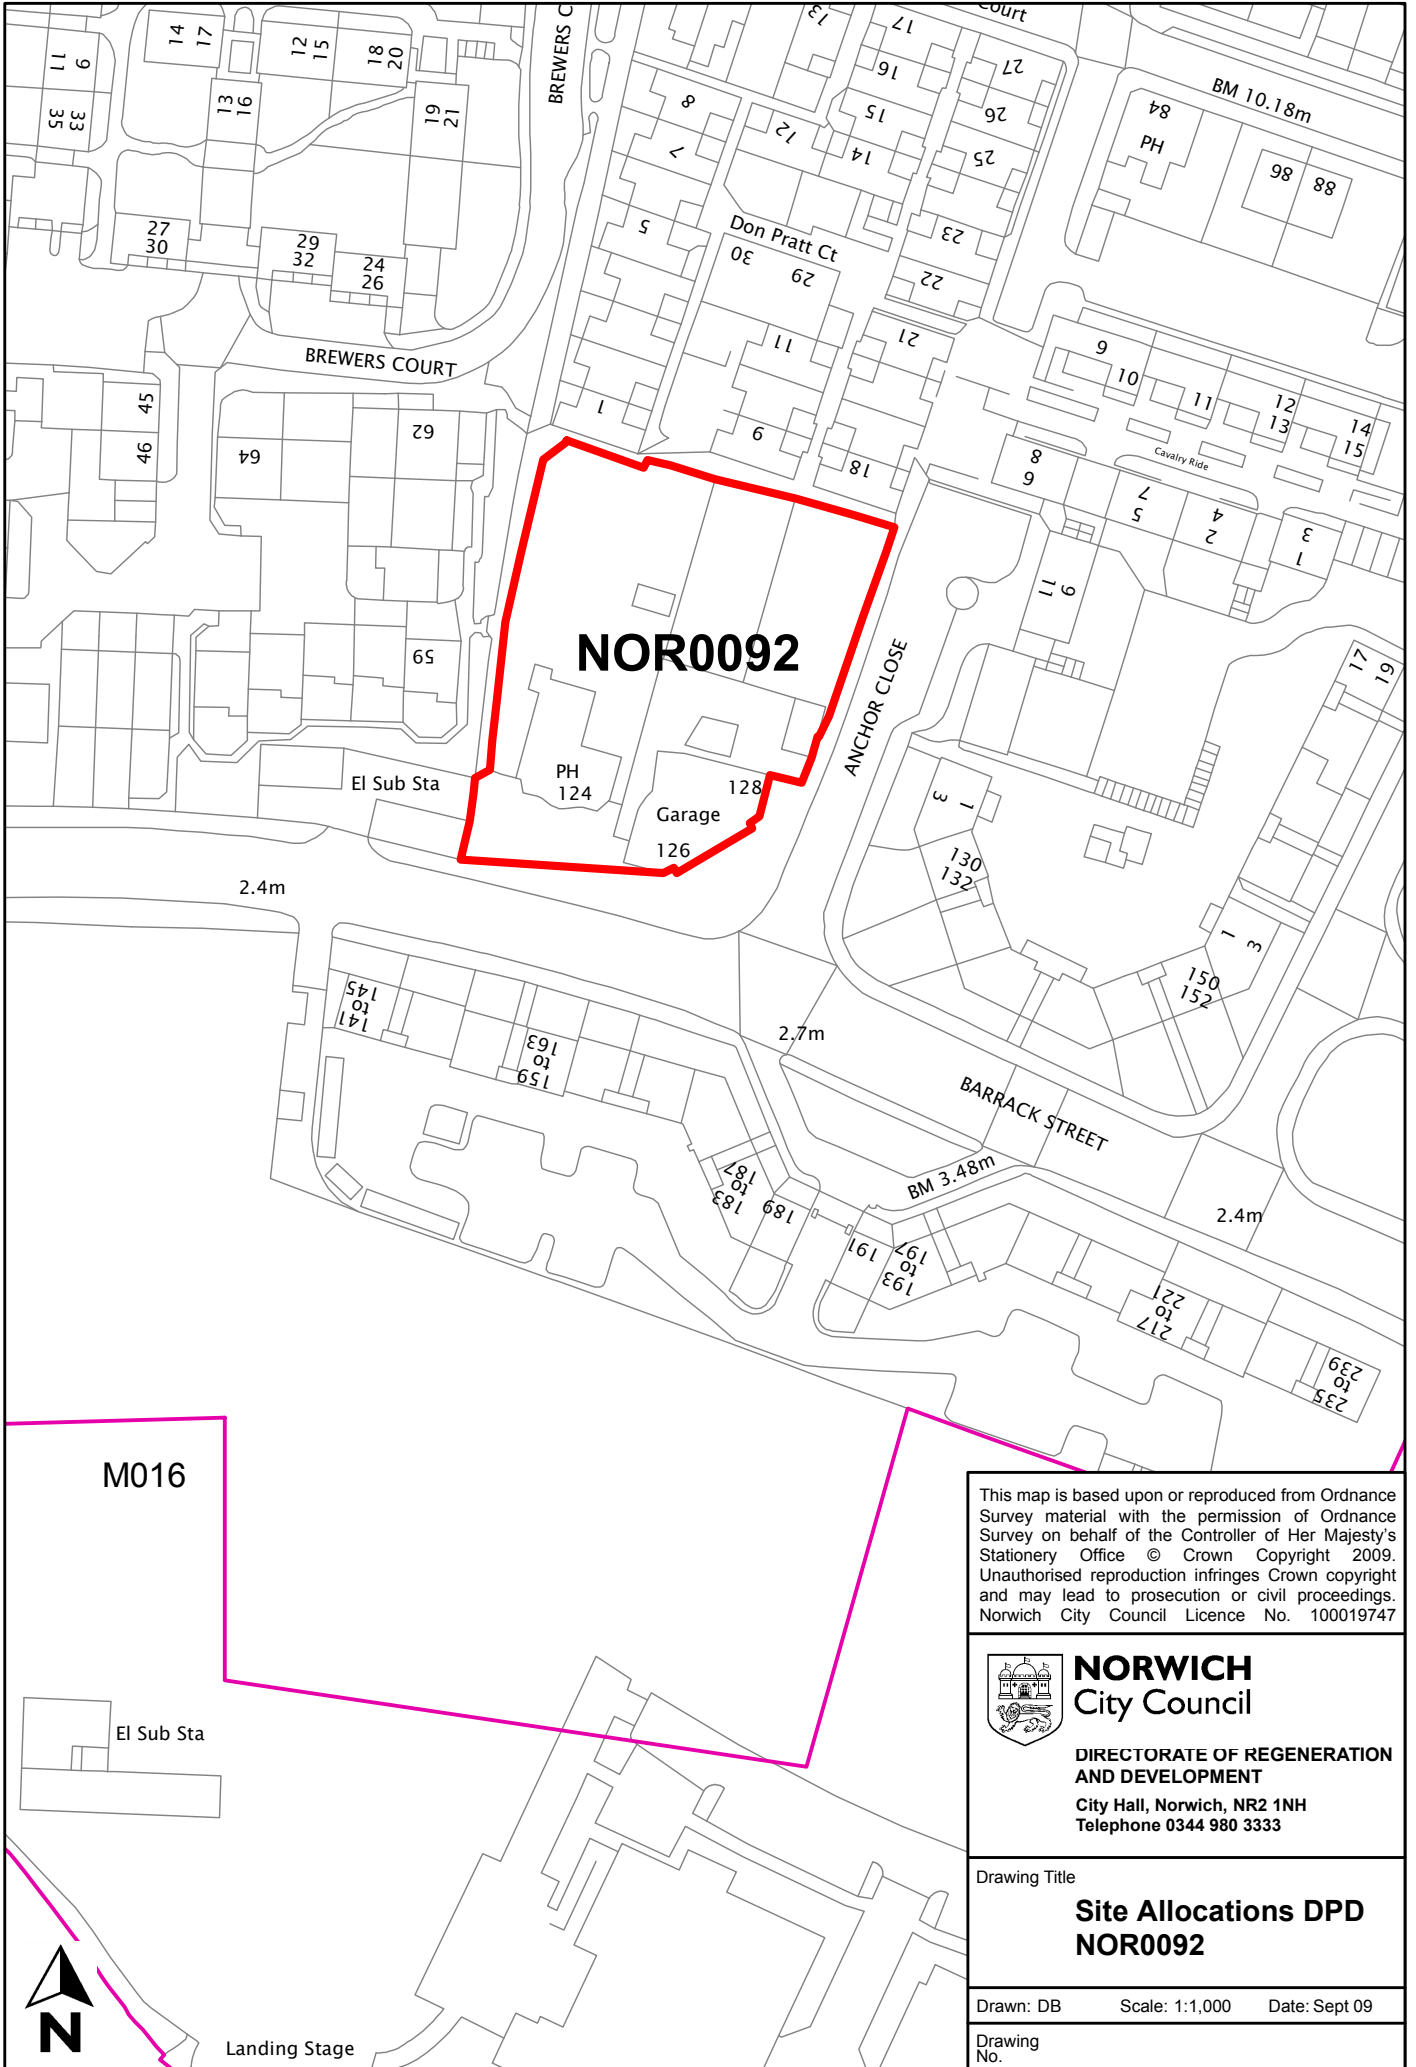

NOR0092

M016

This map is based upon or reproduced from Ordnance Survey material with the permission of Ordnance Survey on behalf of the Controller of Her Majesty's Stationary Office © Crown Copyright 2009. Unauthorised reproduction infringes Crown copyright and may lead to prosecution or civil proceedings. Norwich City Council Licence No. 100019747



NORWICH
City Council

DIRECTORATE OF REGENERATION AND DEVELOPMENT
City Hall, Norwich, NR2 1NH
Telephone 0344 980 3333

Drawing Title

**Site Allocations DPD
NOR0092**

Drawn: DB Scale: 1:1,000 Date: Sept 09

Drawing No.



Landing Stage