


SHLAA reference	NOR0093
Site name/address	Van Dal Shoes and garage courts
Site size (Ha)	0.95
Potential allocation	Mixed use with employment and housing
Existing use	Factory and car park, domestic garages and vacant green land.
Planning status	None

Have your say

Do you agree, disagree or think there should be changes to the proposed uses and boundary of the site? Please give reasons.

Norwich City Council is not committed to any proposals in this document. The inclusion of a site in this document does not represent a decision by the council unless planning permission has already been granted.

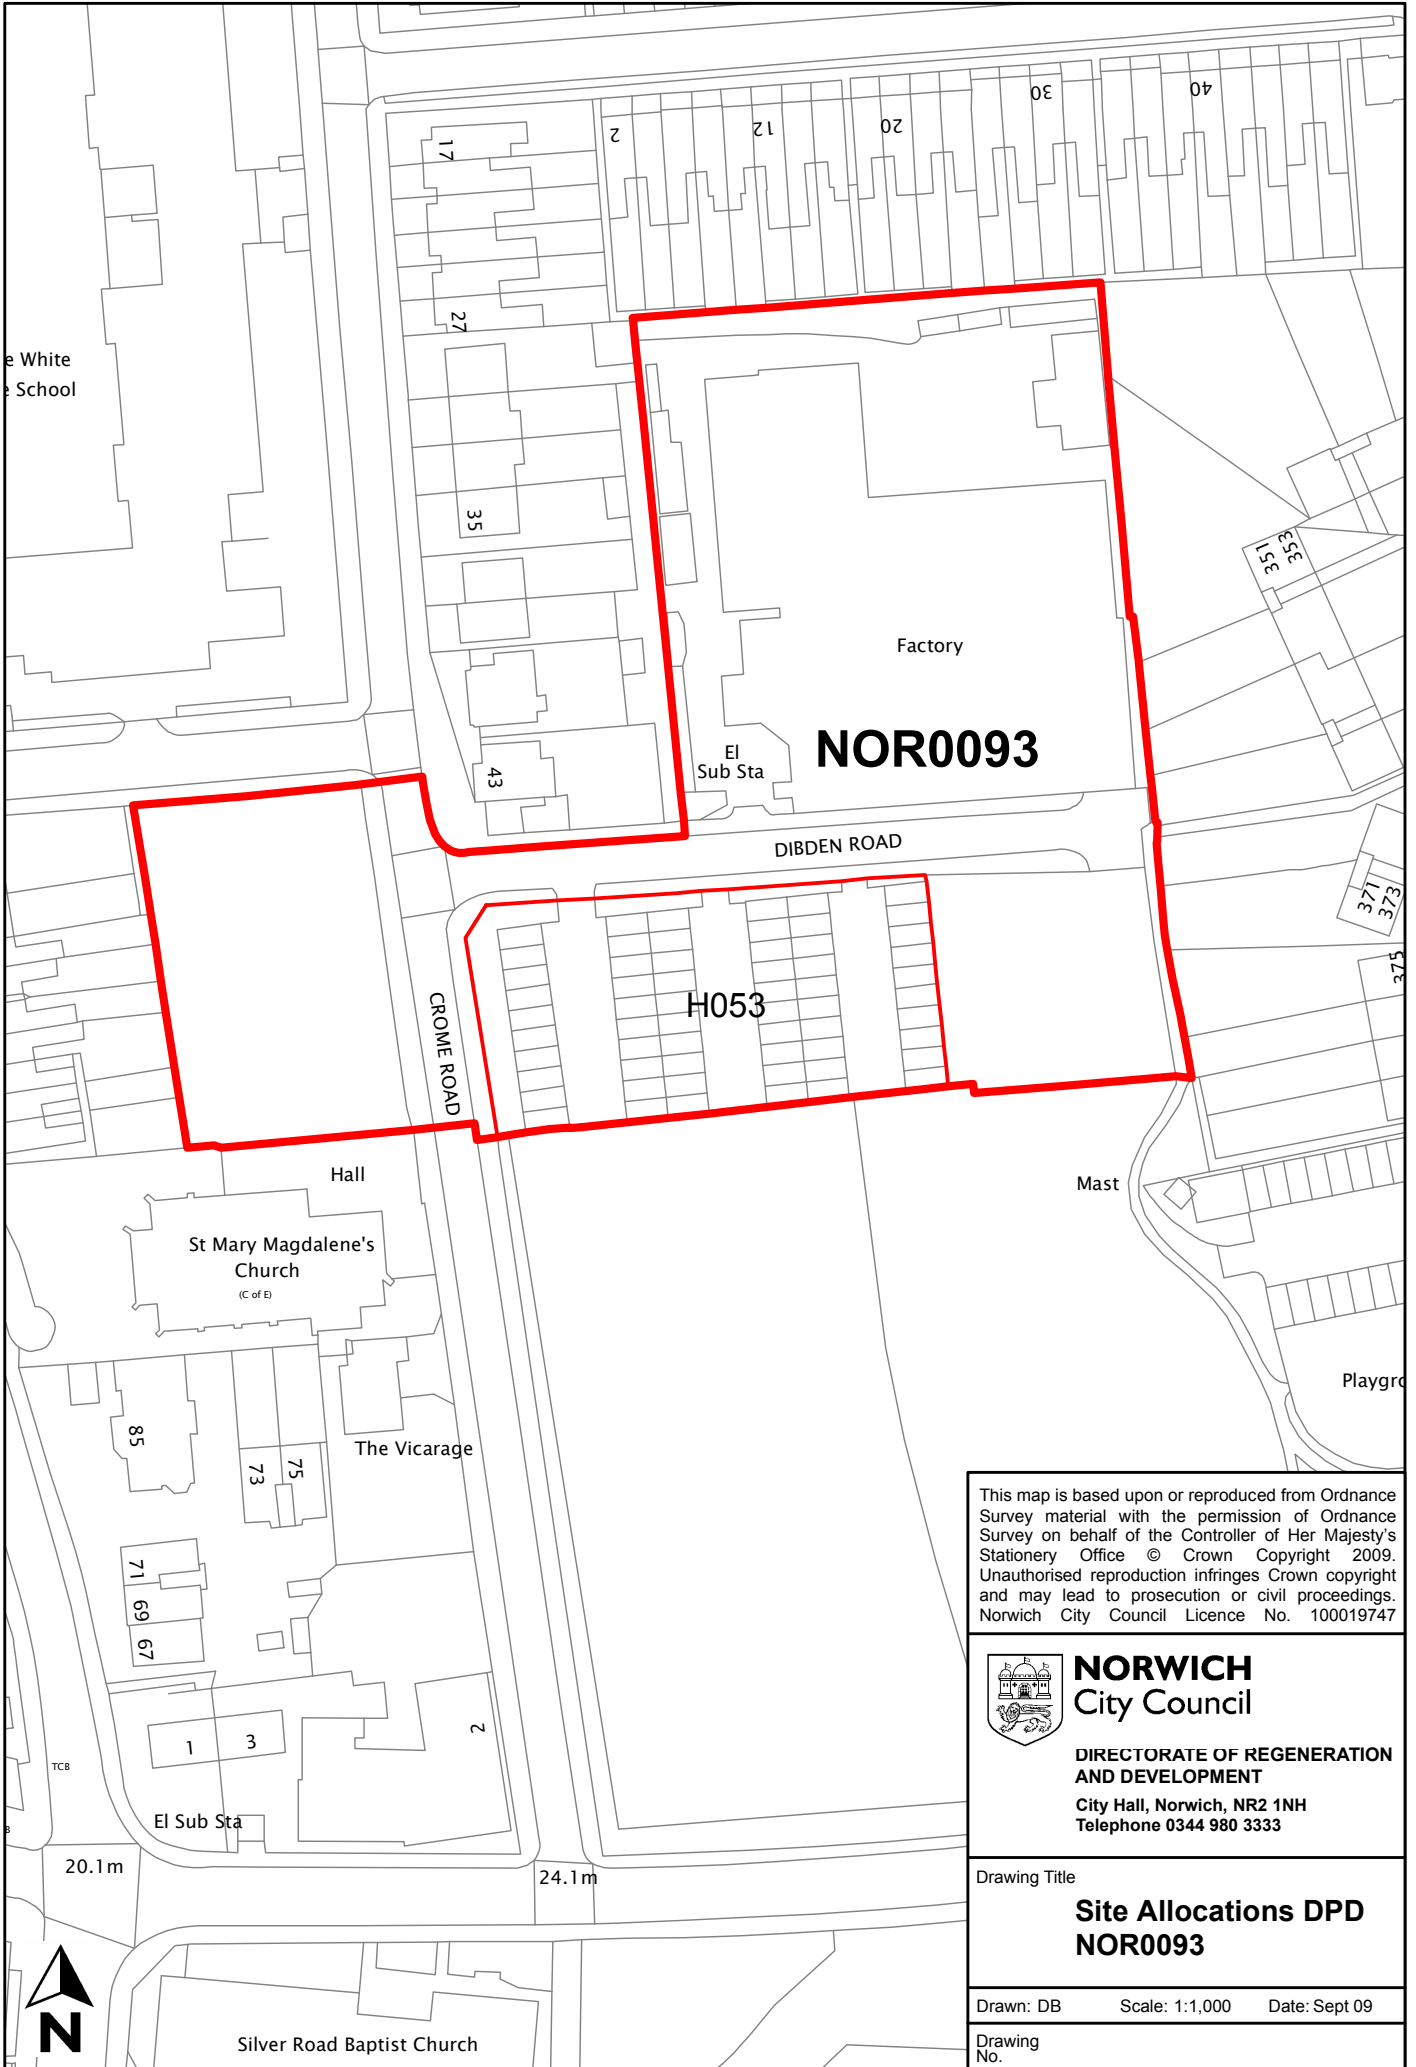

White
School

NOR0093

H053

DIBDEN ROAD

CROME ROAD

St Mary Magdalene's
Church
(C of E)

The Vicarage

Mast

Playgro

El Sub Sta

Silver Road Baptist Church

This map is based upon or reproduced from Ordnance Survey material with the permission of Ordnance Survey on behalf of the Controller of Her Majesty's Stationery Office © Crown Copyright 2009. Unauthorised reproduction infringes Crown copyright and may lead to prosecution or civil proceedings. Norwich City Council Licence No. 100019747



NORWICH
City Council

**DIRECTORATE OF REGENERATION
AND DEVELOPMENT**
City Hall, Norwich, NR2 1NH
Telephone 0344 980 3333

Drawing Title

**Site Allocations DPD
NOR0093**

Drawn: DB Scale: 1:1,000 Date: Sept 09

Drawing No.



20.1m

24.1m