


SHLAA reference	NOR0099
Site name/address	Decco Ltd, Chalk Hill Works, Rosary Road
Site size (Ha)	0.59
Potential allocation	Mixed use with housing
Existing use	vacant warehouse buildings
Planning status	None

Have your say

Do you agree, disagree or think there should be changes to the proposed uses and boundary of the site? Please give reasons.

Norwich City Council is not committed to any proposals in this document. The inclusion of a site in this document does not represent a decision by the council unless planning permission has already been granted.

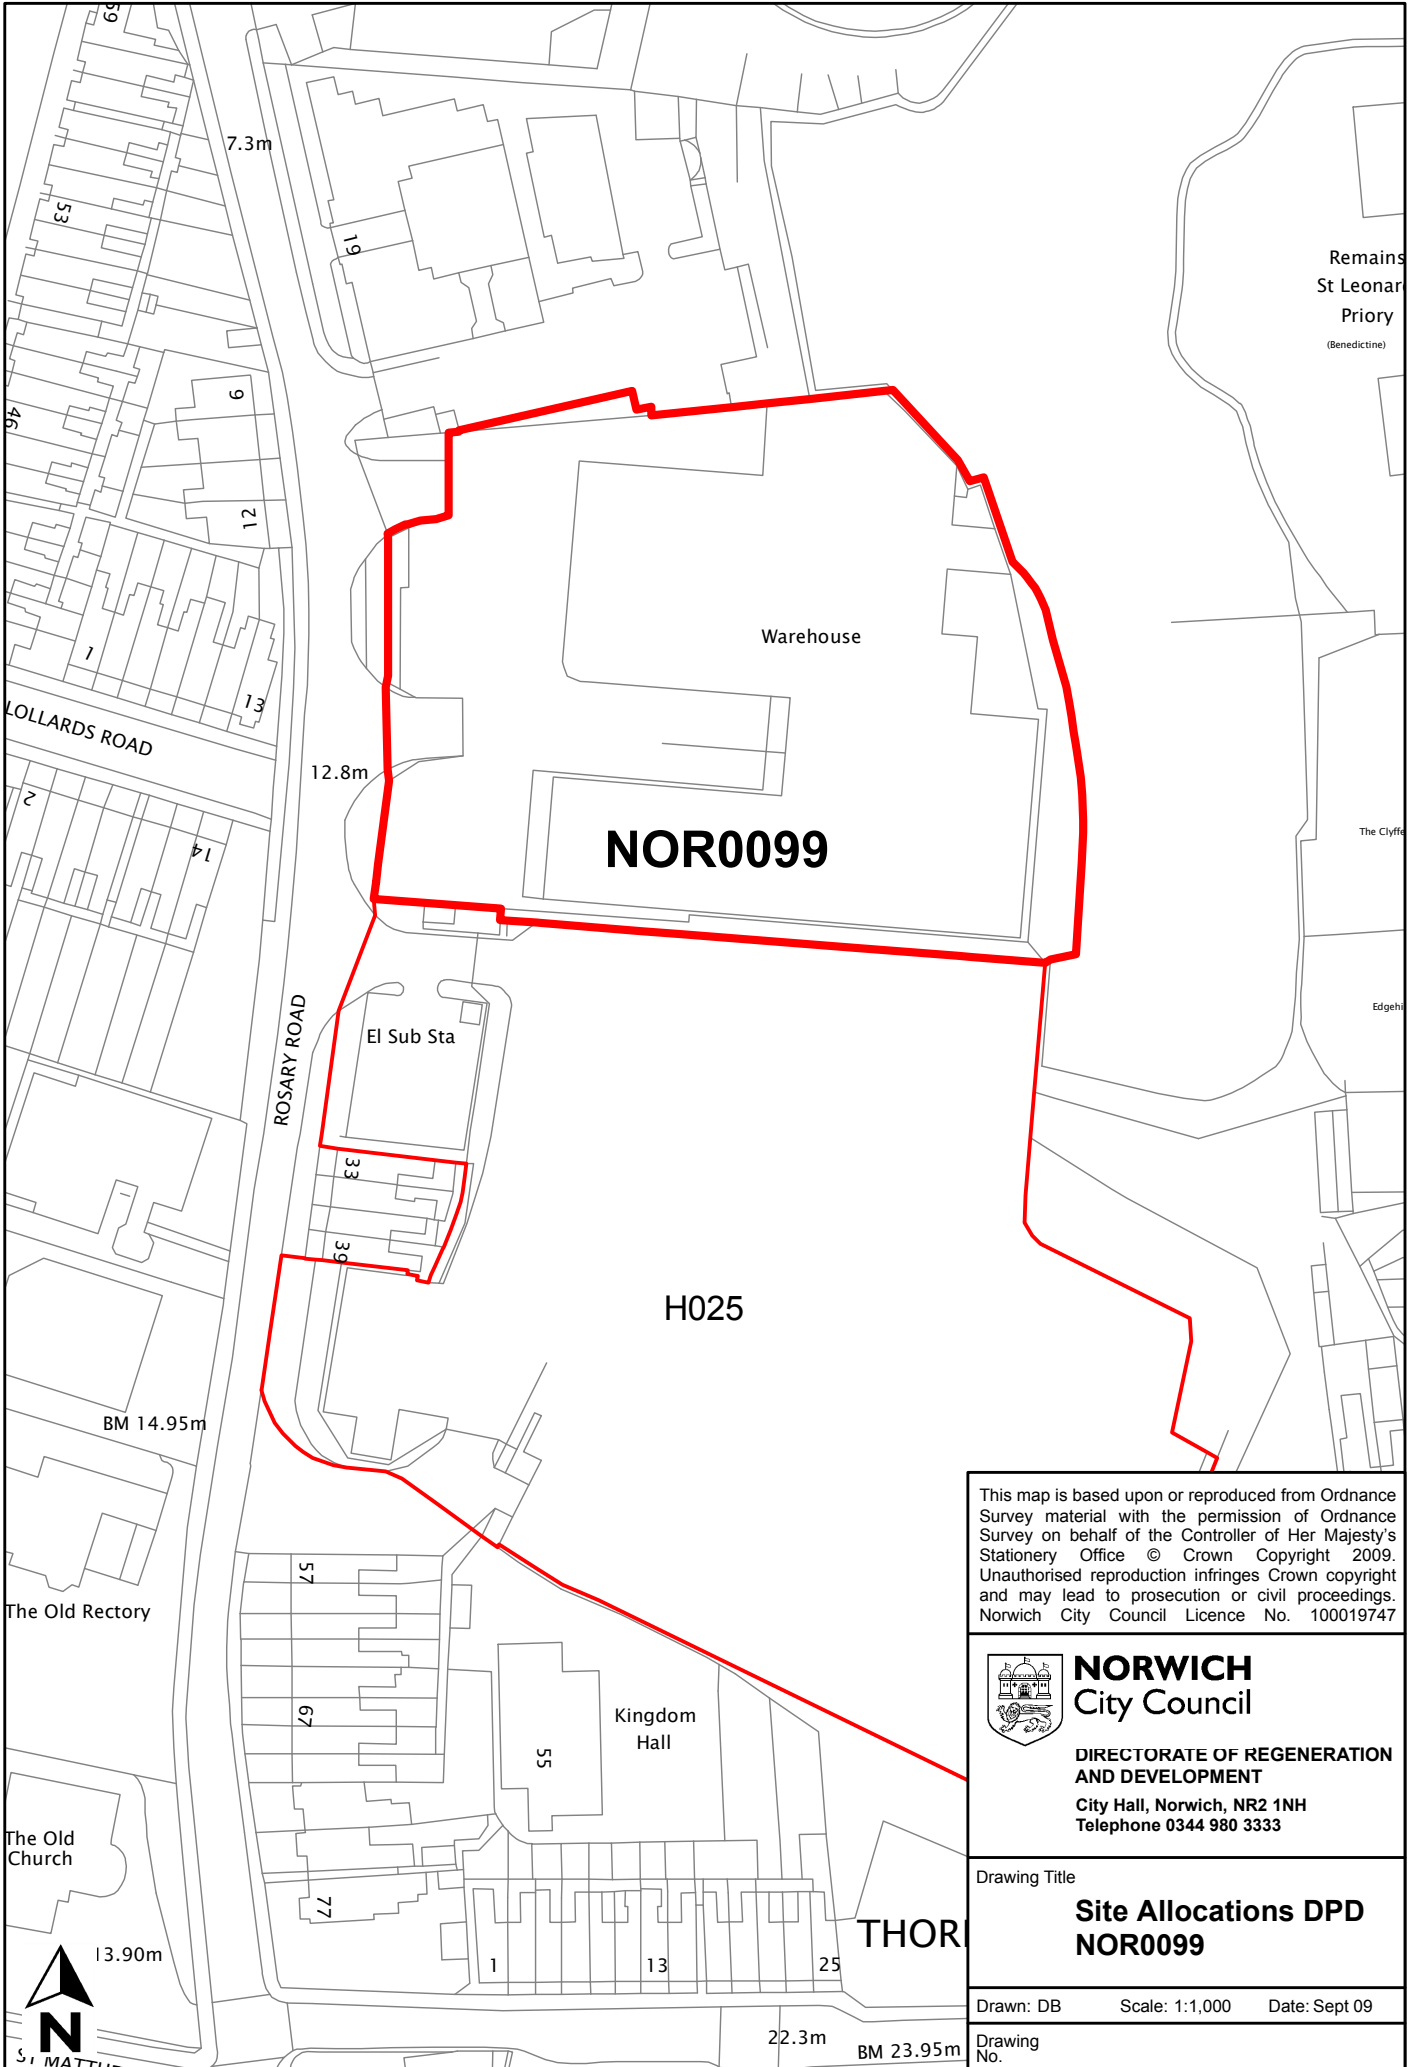

Remains
St Leonar
Priory
(Benedictine)

Warehouse

NOR0099

El Sub Sta

H025

Kingdom
Hall

The Old Rectory

The Old
Church

THORI

This map is based upon or reproduced from Ordnance Survey material with the permission of Ordnance Survey on behalf of the Controller of Her Majesty's Stationary Office © Crown Copyright 2009. Unauthorised reproduction infringes Crown copyright and may lead to prosecution or civil proceedings. Norwich City Council Licence No. 100019747



NORWICH
City Council

**DIRECTORATE OF REGENERATION
AND DEVELOPMENT**
City Hall, Norwich, NR2 1NH
Telephone 0344 980 3333

Drawing Title
**Site Allocations DPD
NOR0099**

Drawn: DB Scale: 1:1,000 Date: Sept 09
Drawing No.



13.90m

22.3m

BM 23.95m

BM 14.95m

7.3m

12.8m

LOLLARDS ROAD

ROSARY ROAD

53

19

6

12

1

13

2

14

33

39

57

67

55

77

1

13

25

The Cliffe

Edgeh