


SHLAA reference	NOR0112
Site name/address	Site at Mountergate adj and south of Hotel Nelson, Mountergate
Site size (Ha)	1.58
Potential allocation	Mixed use with offices
Existing use	Car Park, retail, offices.
Planning status	Local plan allocation CC9.1, HOU9 A40, HOU9 A15

Have your say

Do you agree, disagree or think there should be changes to the proposed uses and boundary of the site? Please give reasons.

Norwich City Council is not committed to any proposals in this document. The inclusion of a site in this document does not represent a decision by the council unless planning permission has already been granted.

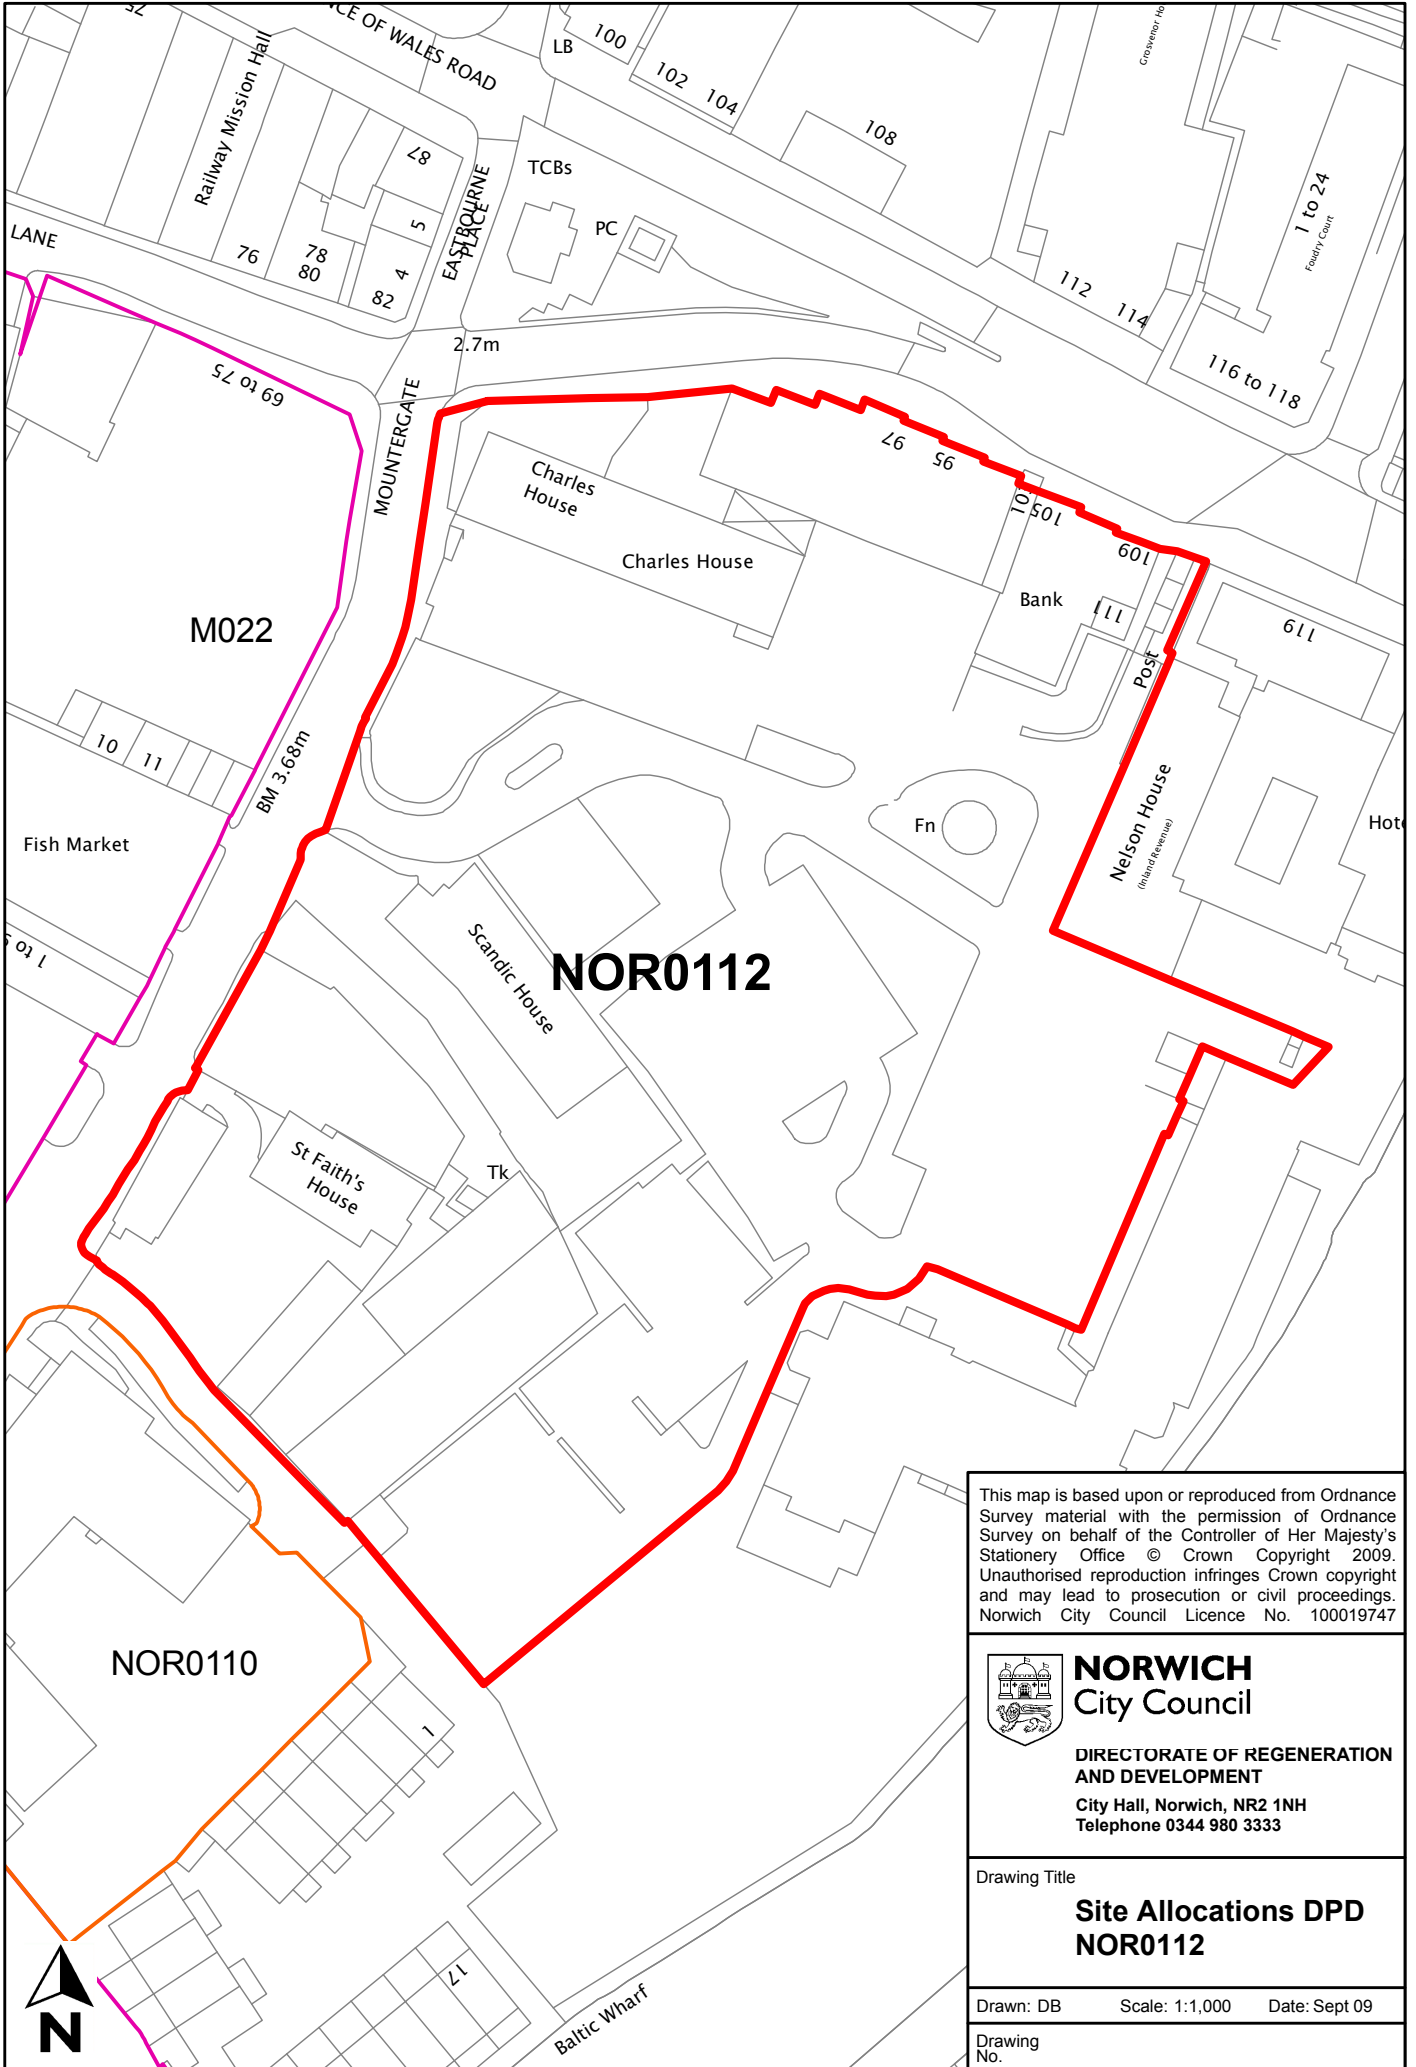

NOR0112

M022

NOR0110

This map is based upon or reproduced from Ordnance Survey material with the permission of Ordnance Survey on behalf of the Controller of Her Majesty's Stationery Office © Crown Copyright 2009. Unauthorised reproduction infringes Crown copyright and may lead to prosecution or civil proceedings. Norwich City Council Licence No. 100019747



NORWICH
City Council

**DIRECTORATE OF REGENERATION
AND DEVELOPMENT**
City Hall, Norwich, NR2 1NH
Telephone 0344 980 3333

Drawing Title

**Site Allocations DPD
NOR0112**

Drawn: DB Scale: 1:1,000 Date: Sept 09

Drawing No.