


Site reference	X002
Site name/address	500 Earlham Road
Site size	200 m ²
Suggested allocation	Housing
Existing use	Garden
Proposed by	Messrs P,S,L&T Waterfield
Reason for not carrying forward	This site is too small to allocate.

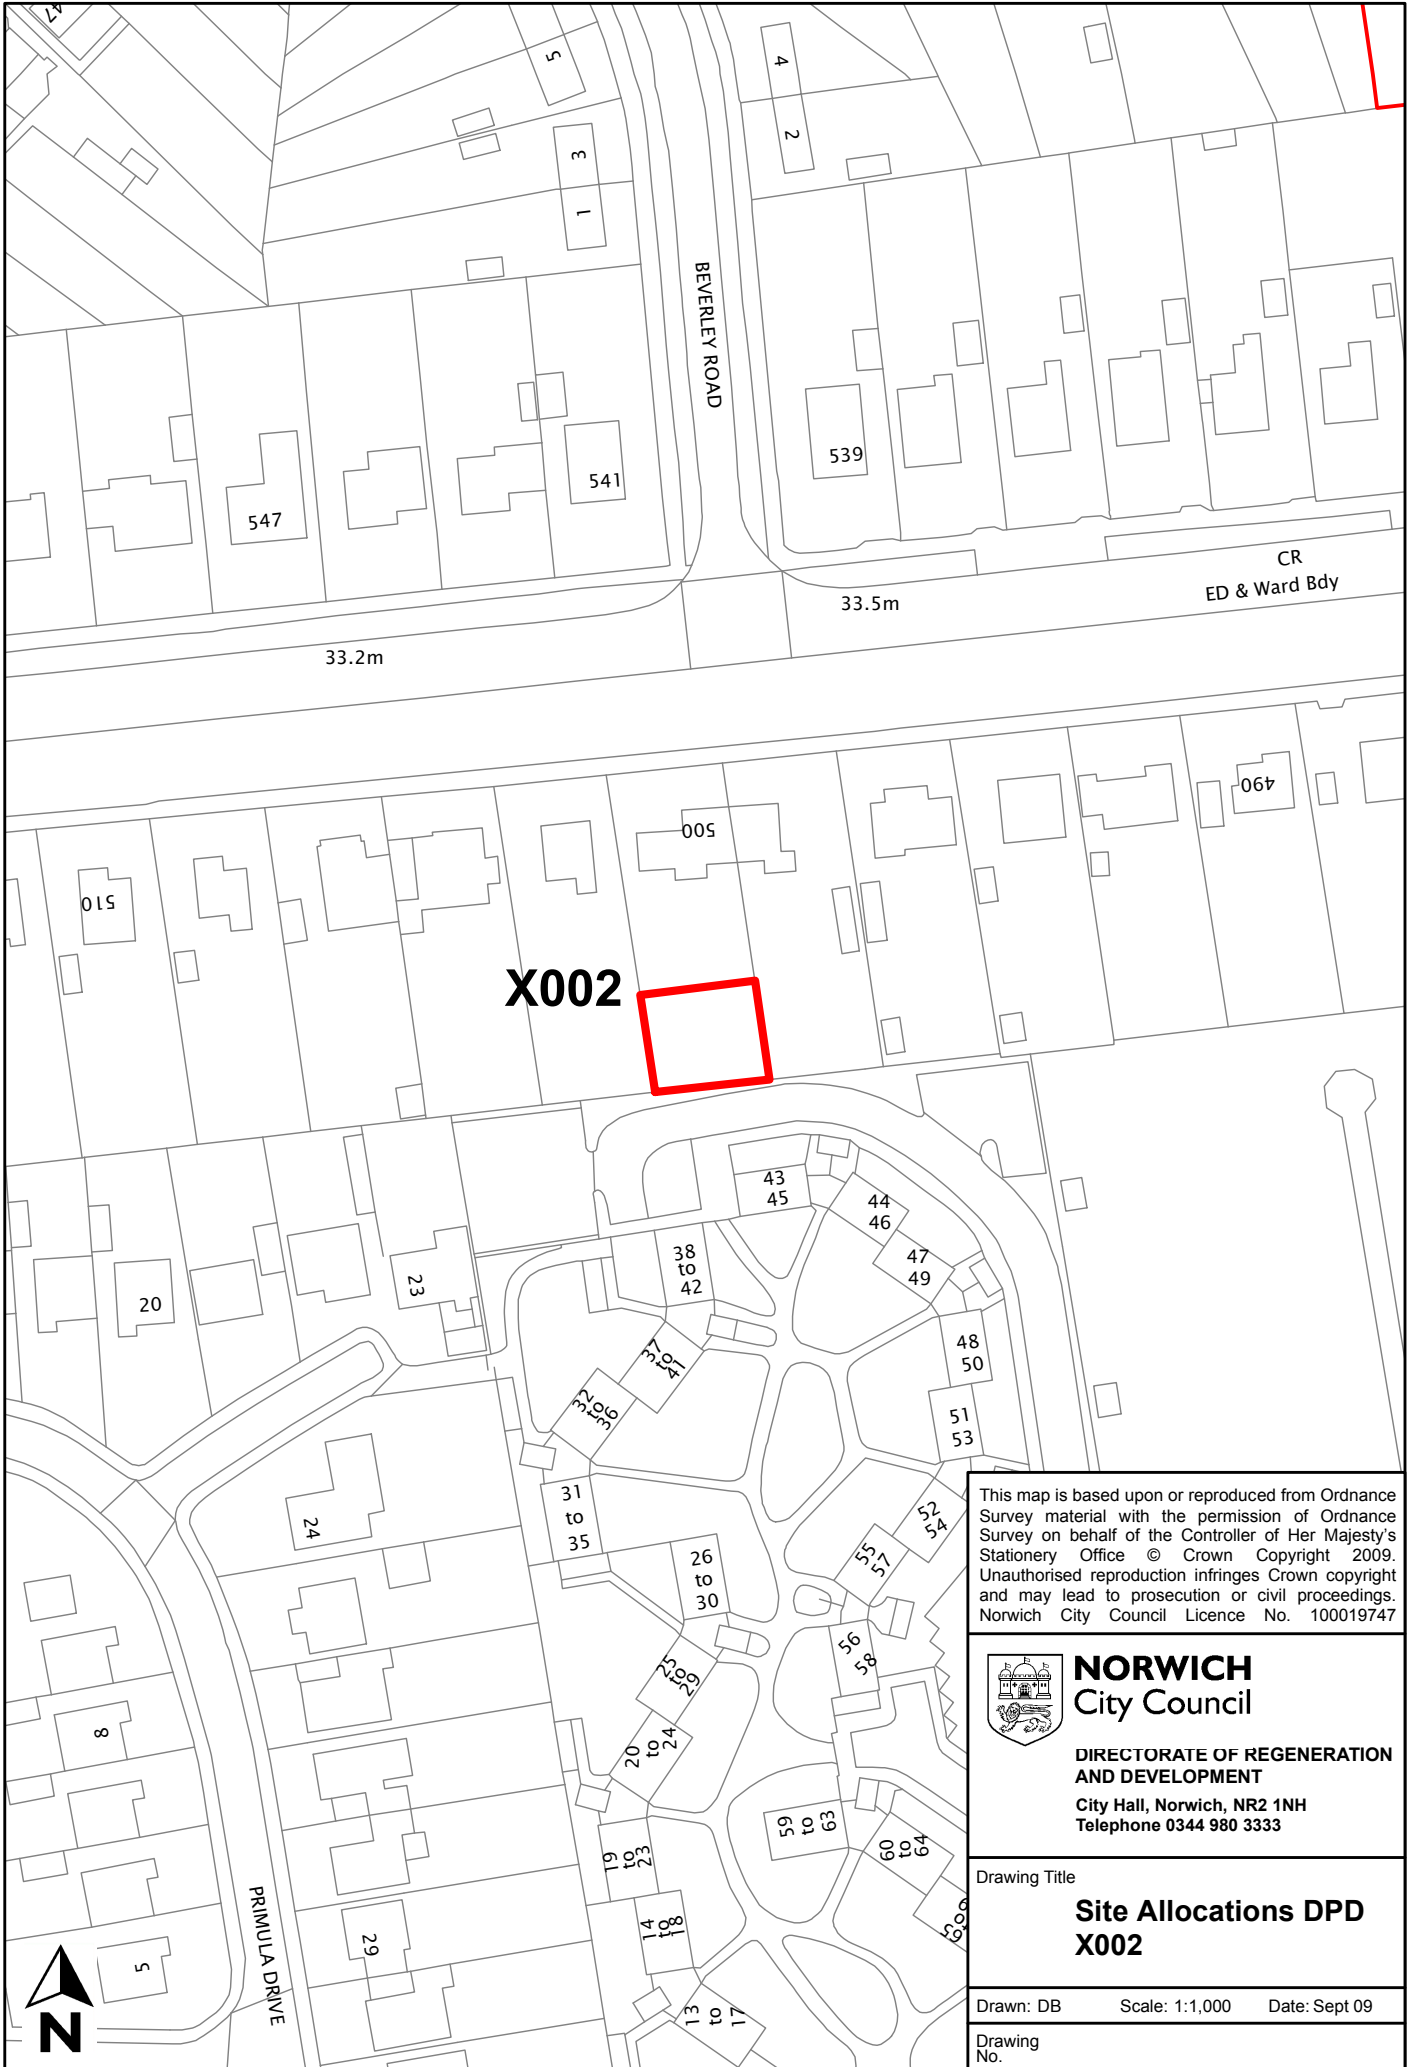

This map is based upon or reproduced from Ordnance Survey material with the permission of Ordnance Survey on behalf of the Controller of Her Majesty's Stationery Office © Crown Copyright 2009. Unauthorised reproduction infringes Crown copyright and may lead to prosecution or civil proceedings. Norwich City Council Licence No. 100019747


NORWICH
 City Council
 DIRECTORATE OF REGENERATION
 AND DEVELOPMENT
 City Hall, Norwich, NR2 1NH
 Telephone 0344 980 3333

Drawing Title
**Site Allocations DPD
 X002**

Drawn: DB Scale: 1:1,000 Date: Sept 09
 Drawing No.