


Site reference	X003
Site name/address	384, 386, 388 Bowthorpe Road
Site size	500 m ²
Suggested allocation	Housing
Existing use	Garden
Proposed by	Messrs P,S,L&T Waterfield
Reason for not carrying forward	This site is too small to allocate.

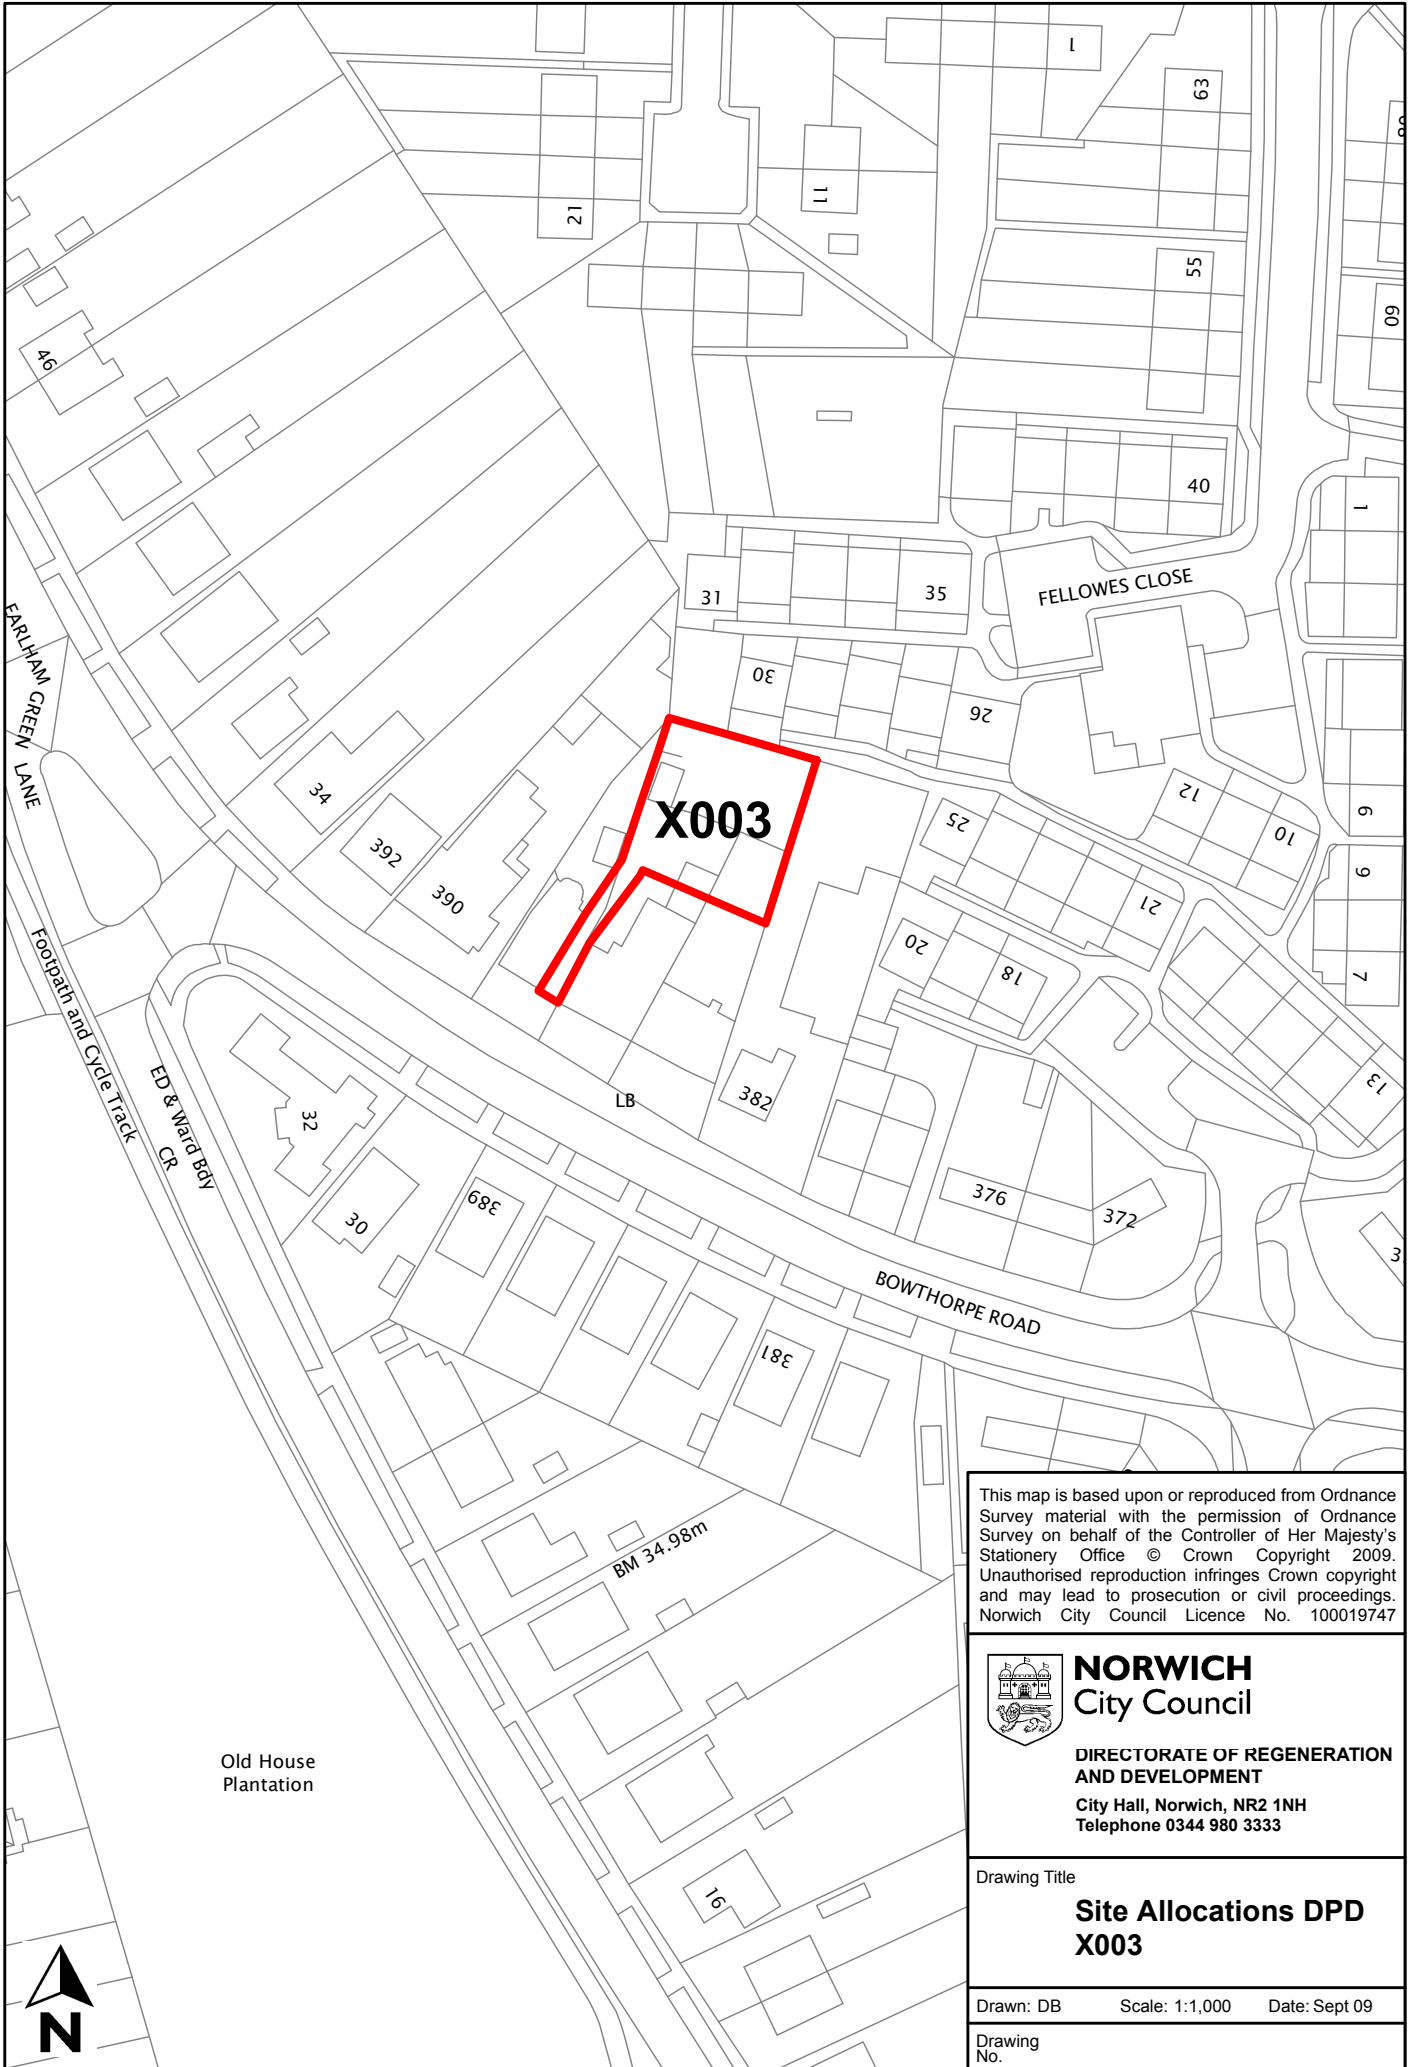

X003

This map is based upon or reproduced from Ordnance Survey material with the permission of Ordnance Survey on behalf of the Controller of Her Majesty's Stationary Office © Crown Copyright 2009. Unauthorised reproduction infringes Crown copyright and may lead to prosecution or civil proceedings. Norwich City Council Licence No. 100019747



NORWICH
City Council

DIRECTORATE OF REGENERATION AND DEVELOPMENT
City Hall, Norwich, NR2 1NH
Telephone 0344 980 3333

Drawing Title
**Site Allocations DPD
X003**

Drawn: DB Scale: 1:1,000 Date: Sept 09
Drawing No.

Old House Plantation

