


EATON PARK SKATEPARK - NORWICH



PR-V-02d

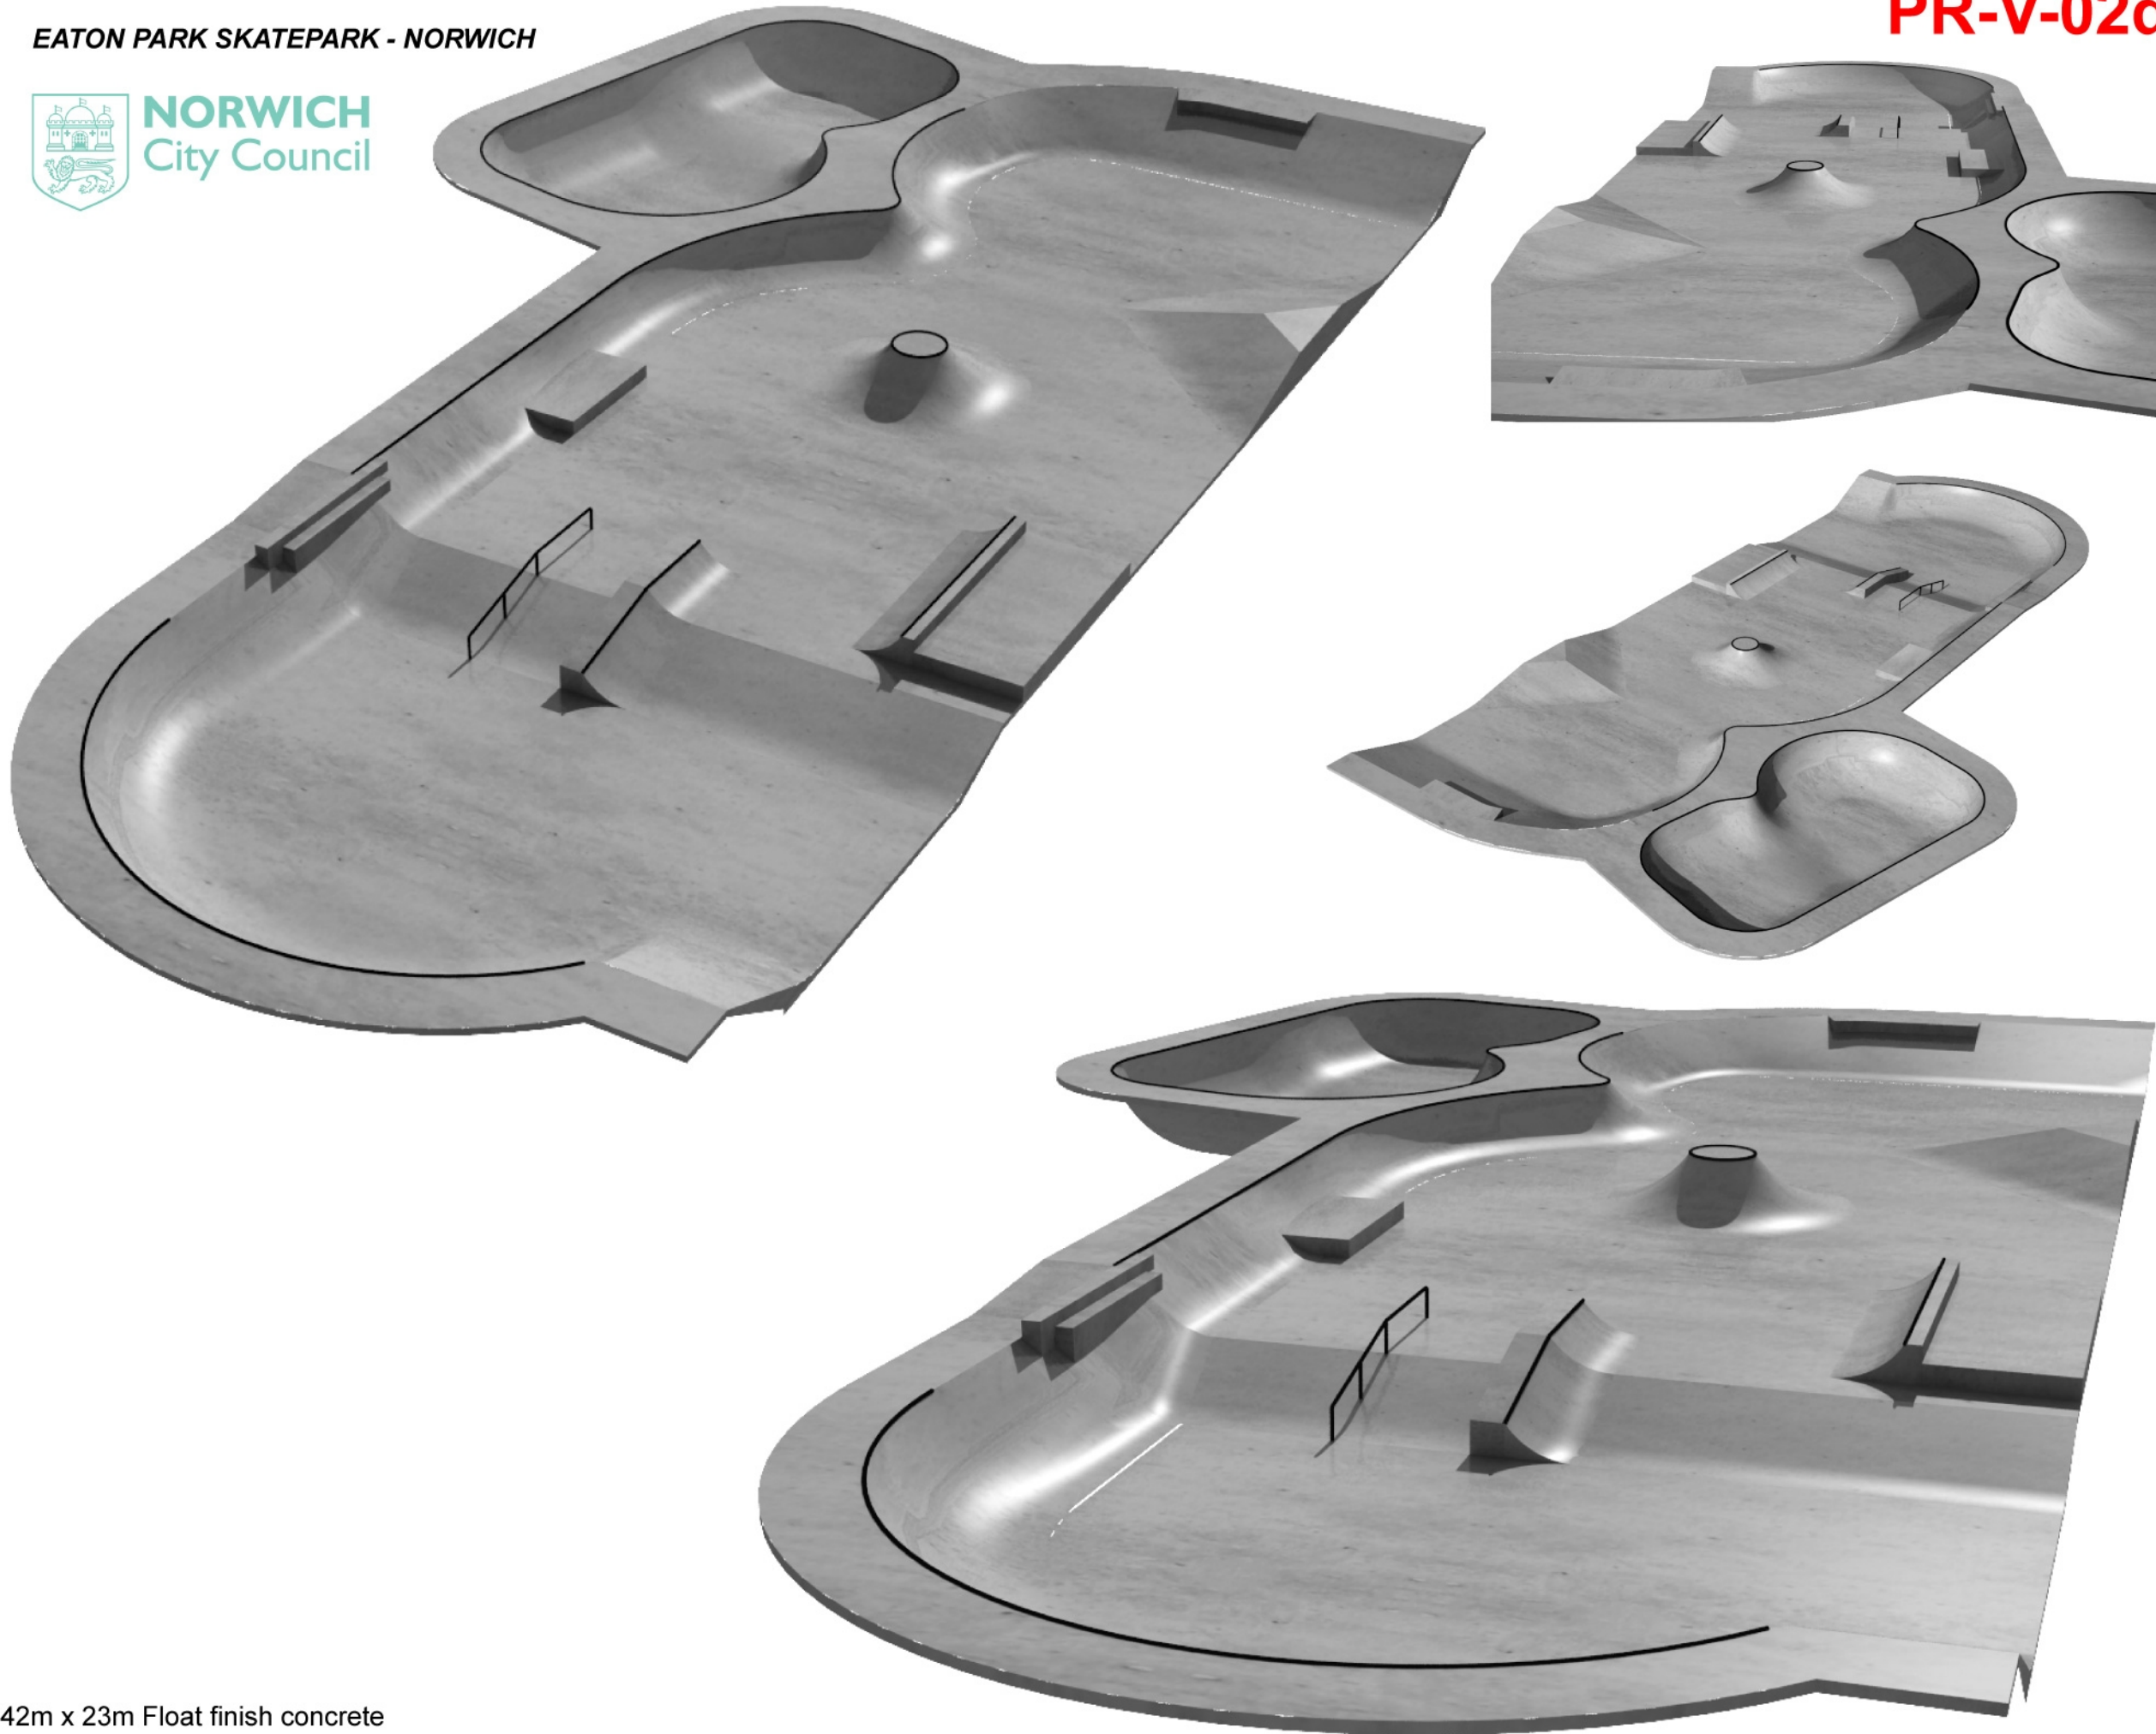

This drawing remains the copyright of Freestyle Skateparks and may not be passed on to any third party or reproduced in whole / part without written consent from Freestyle. Every effort has been made to ensure that equipment is positioned safely and conforms with relevant safety recommendations. For wheeled sports, particular care should be taken to ensure that equipment is not positioned near to fences, walls, trees, banks, entrances, exits or other obstacles that may cause injury to users. The Council should seek independent advice on any aspect of safety if required. Freestyle recommend that these proposals are discussed with representative users groups at the design stage. As all equipment is 'tailor made,' virtually any amendment can be made providing the end result is safe.



163a High Street  
Rickmansworth  
Hertfordshire  
WD3 1AY

t: (0)1923 777 111  
f: (0)1923 777 405

SITE: EATON PARK DATE: 07.01.10

DESIGNED BY: FREESTYLE / USER GROUP

DRAWING NO.: PR-V-02 REV.: D

42m x 23m Float finish concrete